



1:200 existing elevations

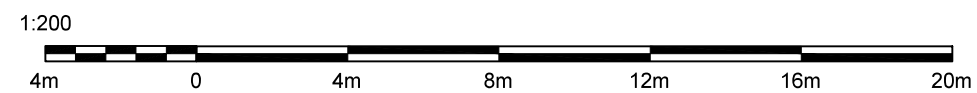

1:200 proposed elevations



Aspire Planning Solutions Ltd
 Unit 6, Westward Business Centre
 Mill Street, Crediton
 Devon, EX17 1HB
 www.aspireplanningsolutions.co.uk
 Company number 10511121

DRAWN BY C.Andrews	SCALE 1:100 @ A3	Project ASP1	Plans Elevation Context	Site address Farthings Park	Revisions	
DATE 13/11/2023	Drawing No 004	new outbuilding for home studio and accommodation ancillary to main dwelling		Client Steve and Liz Richards		