

**Notes**


This drawing is to be scaled for planning purposes only.  
All dimensions to be checked on site prior to commencement of any construction.

**Project**

Farthings Park, Cheriton Fitzpaine  
Credton, Devon, EX17 4HF

**Drawing title**

Project No: ASP1  
Drawing NO: 007  
Scale: As shown @A3  
Date: October 2023  
Title: Farthings Park – new outbuilding  
for home studio and accommodation  
ancillary to main dwelling

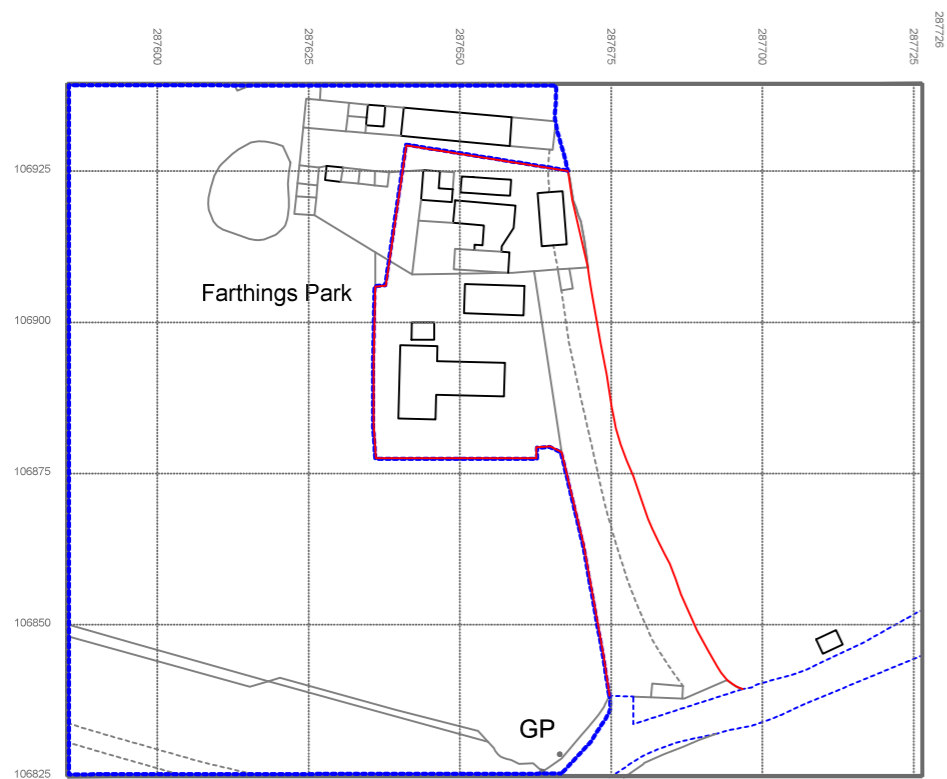

Aspire Planning Solutions Ltd,  
Unit 6, Westward Business  
Centre, Mill Street, Credton,  
Devon, EX17 1HB  
[www.aspireplanningsolutions.co.uk](http://www.aspireplanningsolutions.co.uk)  
Company number 10511121

1:1250

