


Location Plan

Site Address: Weeke Farm, Road From Two Post Cross To Stubborn Cross, Pennymoor, EX16 8PG

Date Produced: 24-Nov-2023

Scale: 1:2500 @A4

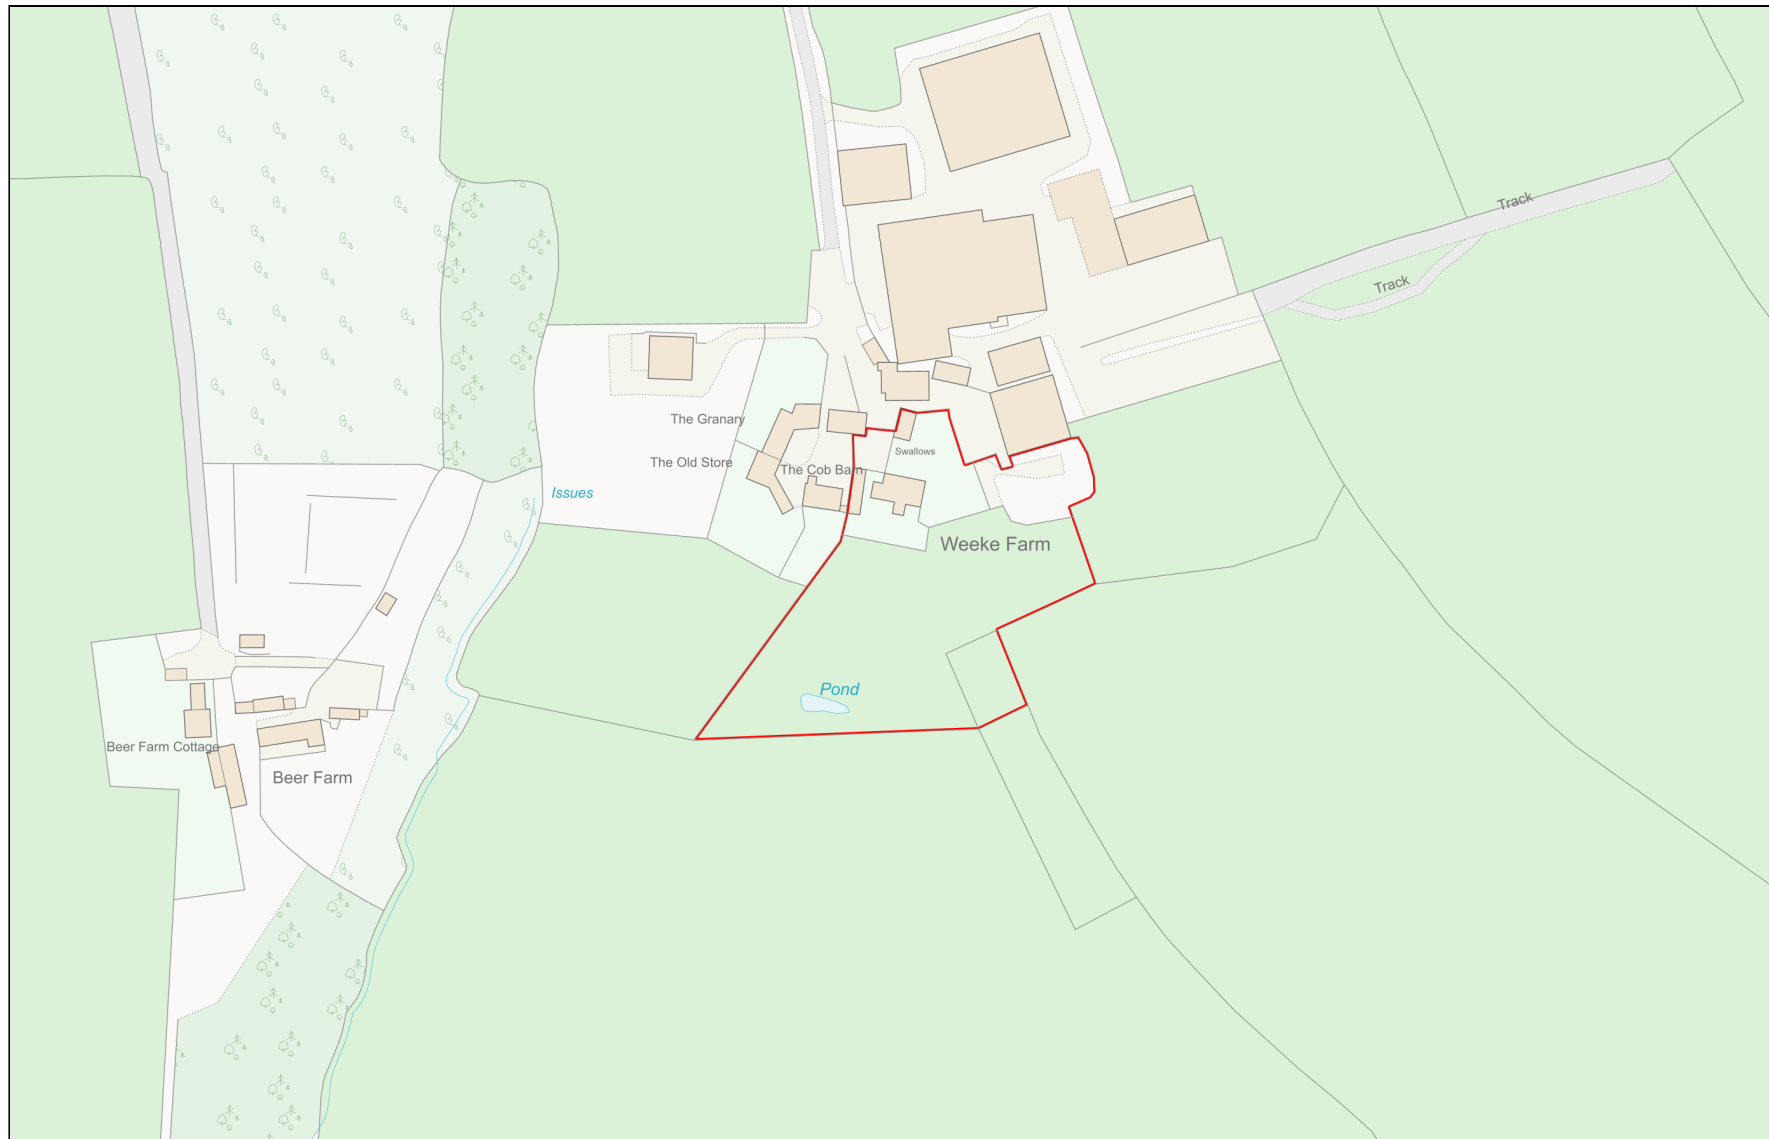

Planning Portal Reference: PP-12625812v1

