

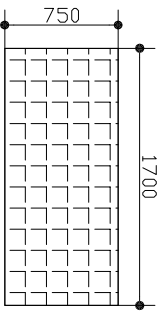
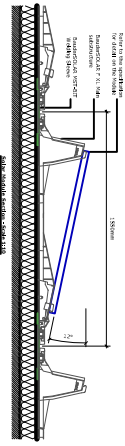


Axial Distance Determined by:  
5mm + Module length (e.g. 1708mm)  
+ 5mm Omit Dim

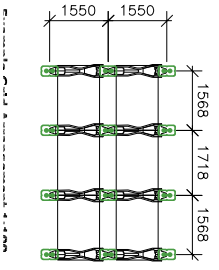

TYNDALL ROAD

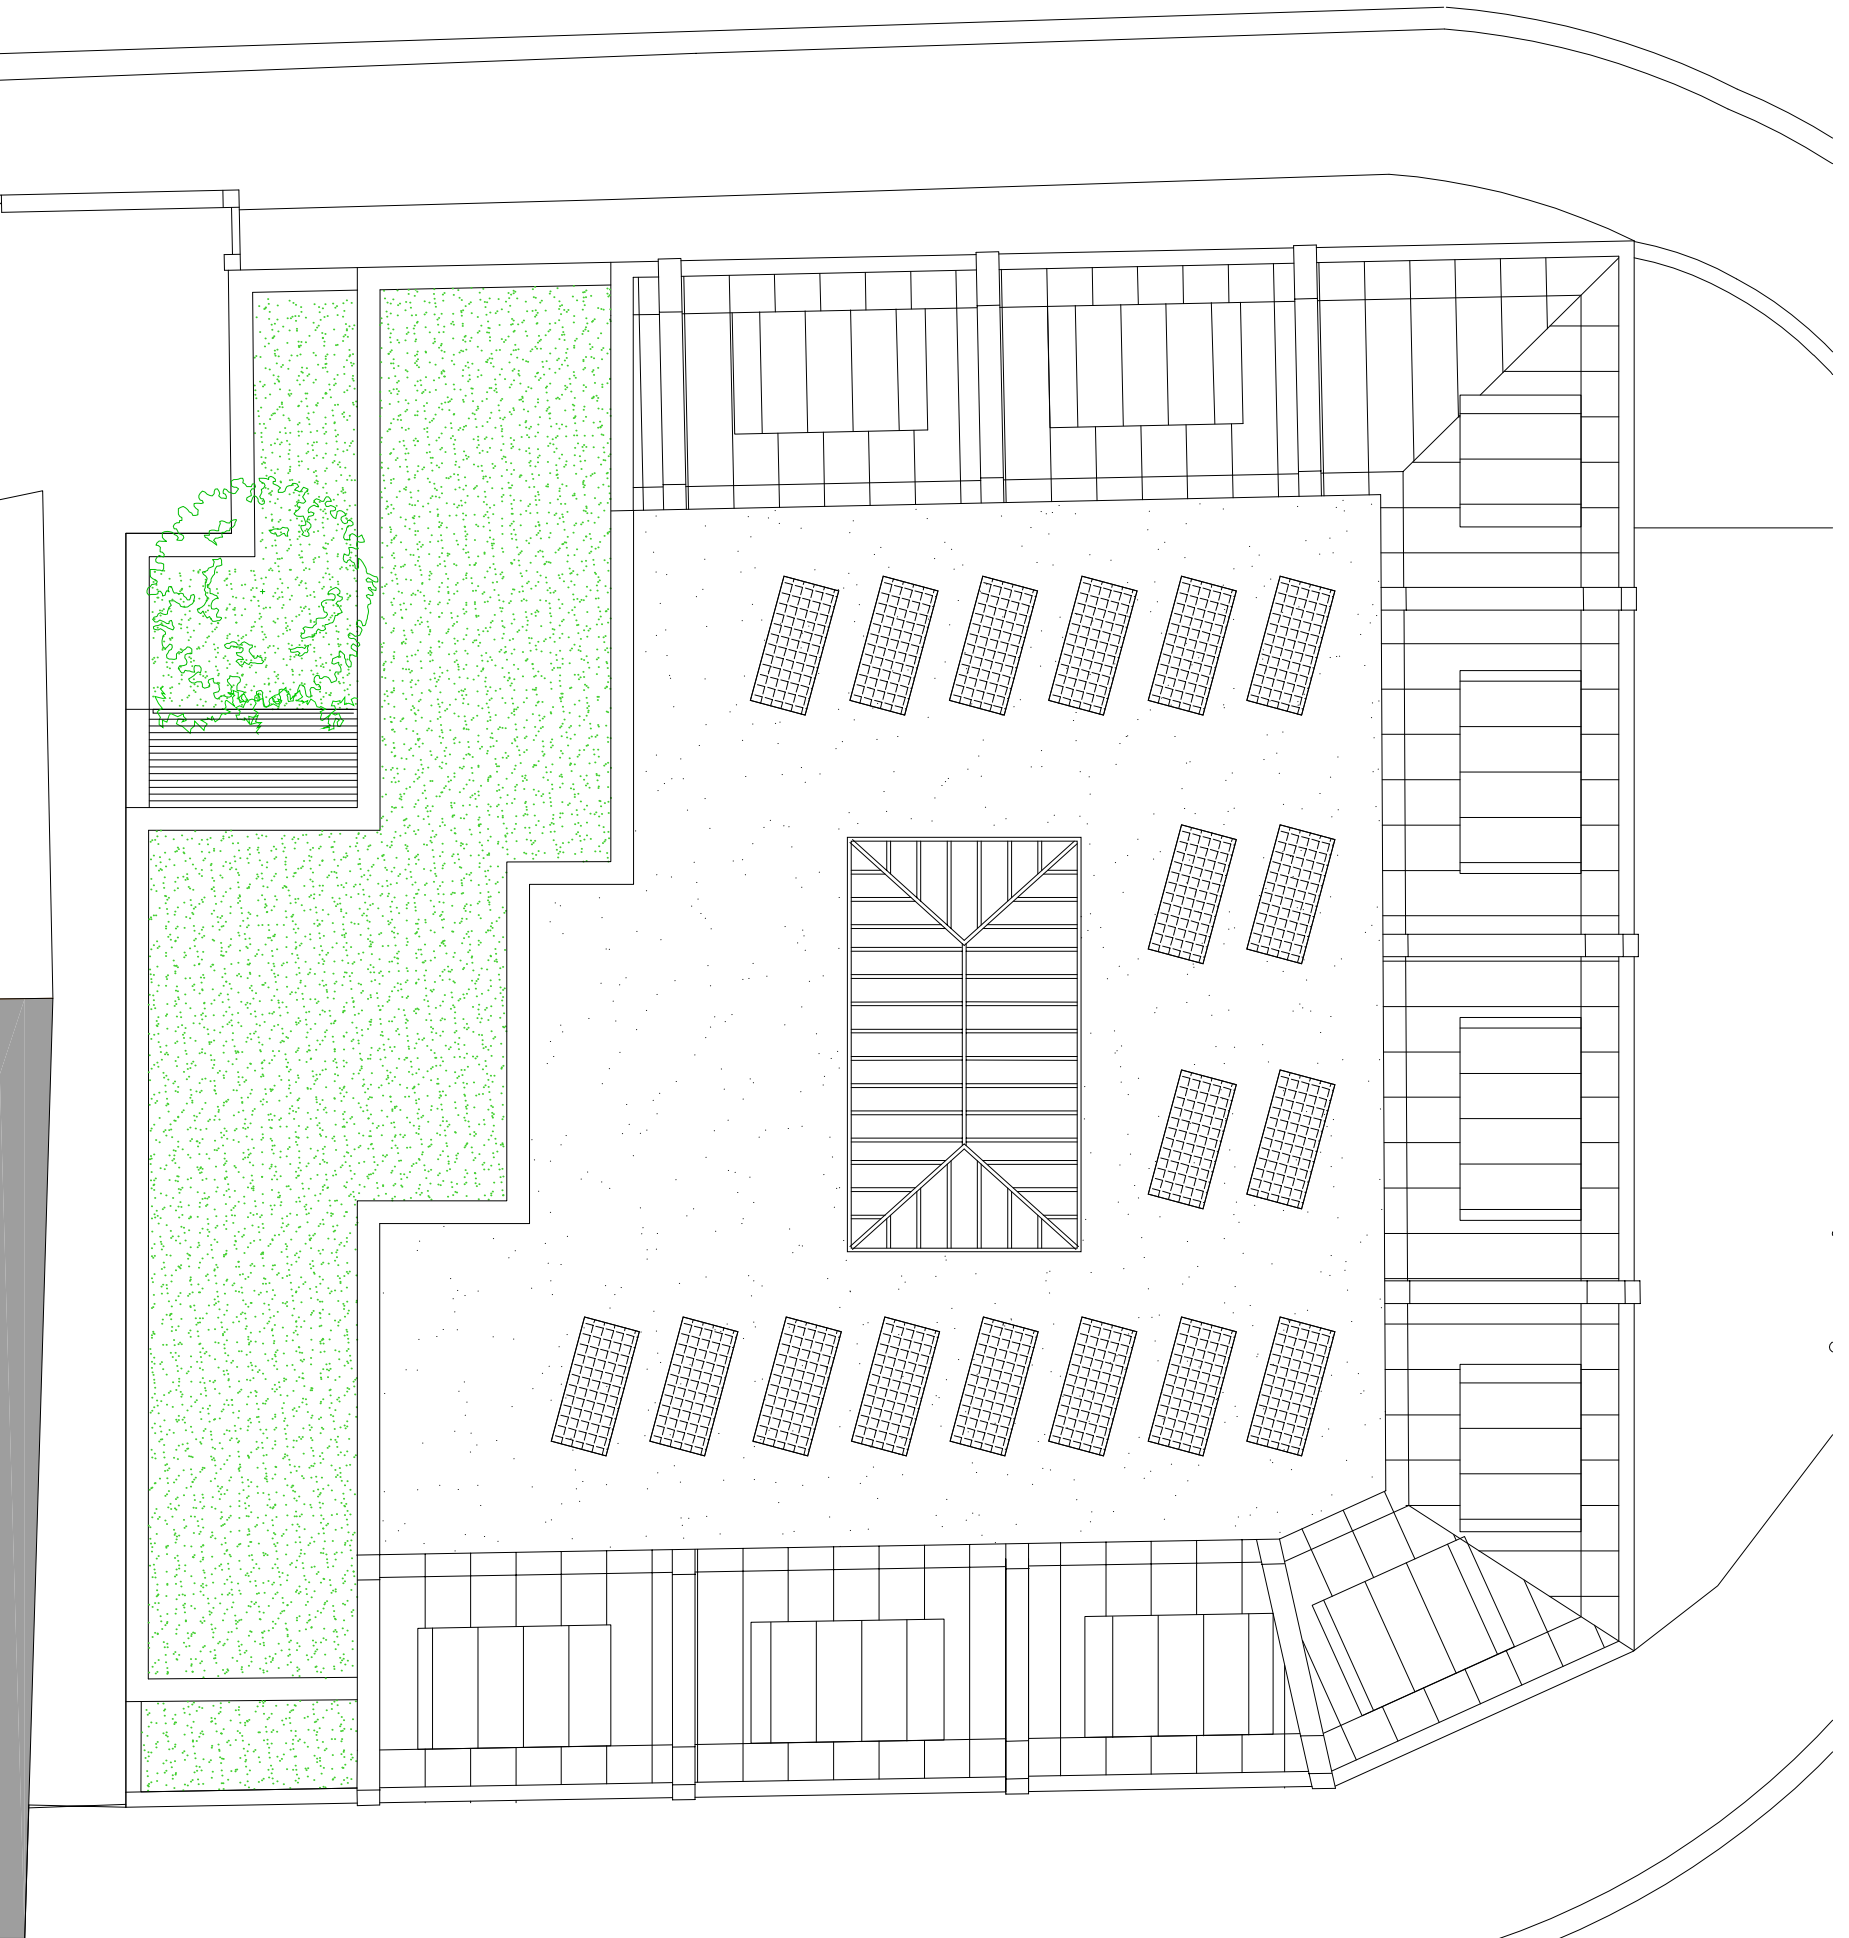

BRIXTON ROAD

revisions

project

**LAWNWOOD**

Lawwood Road, Bristol

scale

1/100-1/50@A3

drawing

**PLAN & DETAILS**

ROOF

drawn

I.N.

drawing number

**020:018**

date

NOV 2023