



EXISTING ELEVATION FRONT  
(NORTH WEST)

EXISTING ELEVATION SIDE  
(WEST)

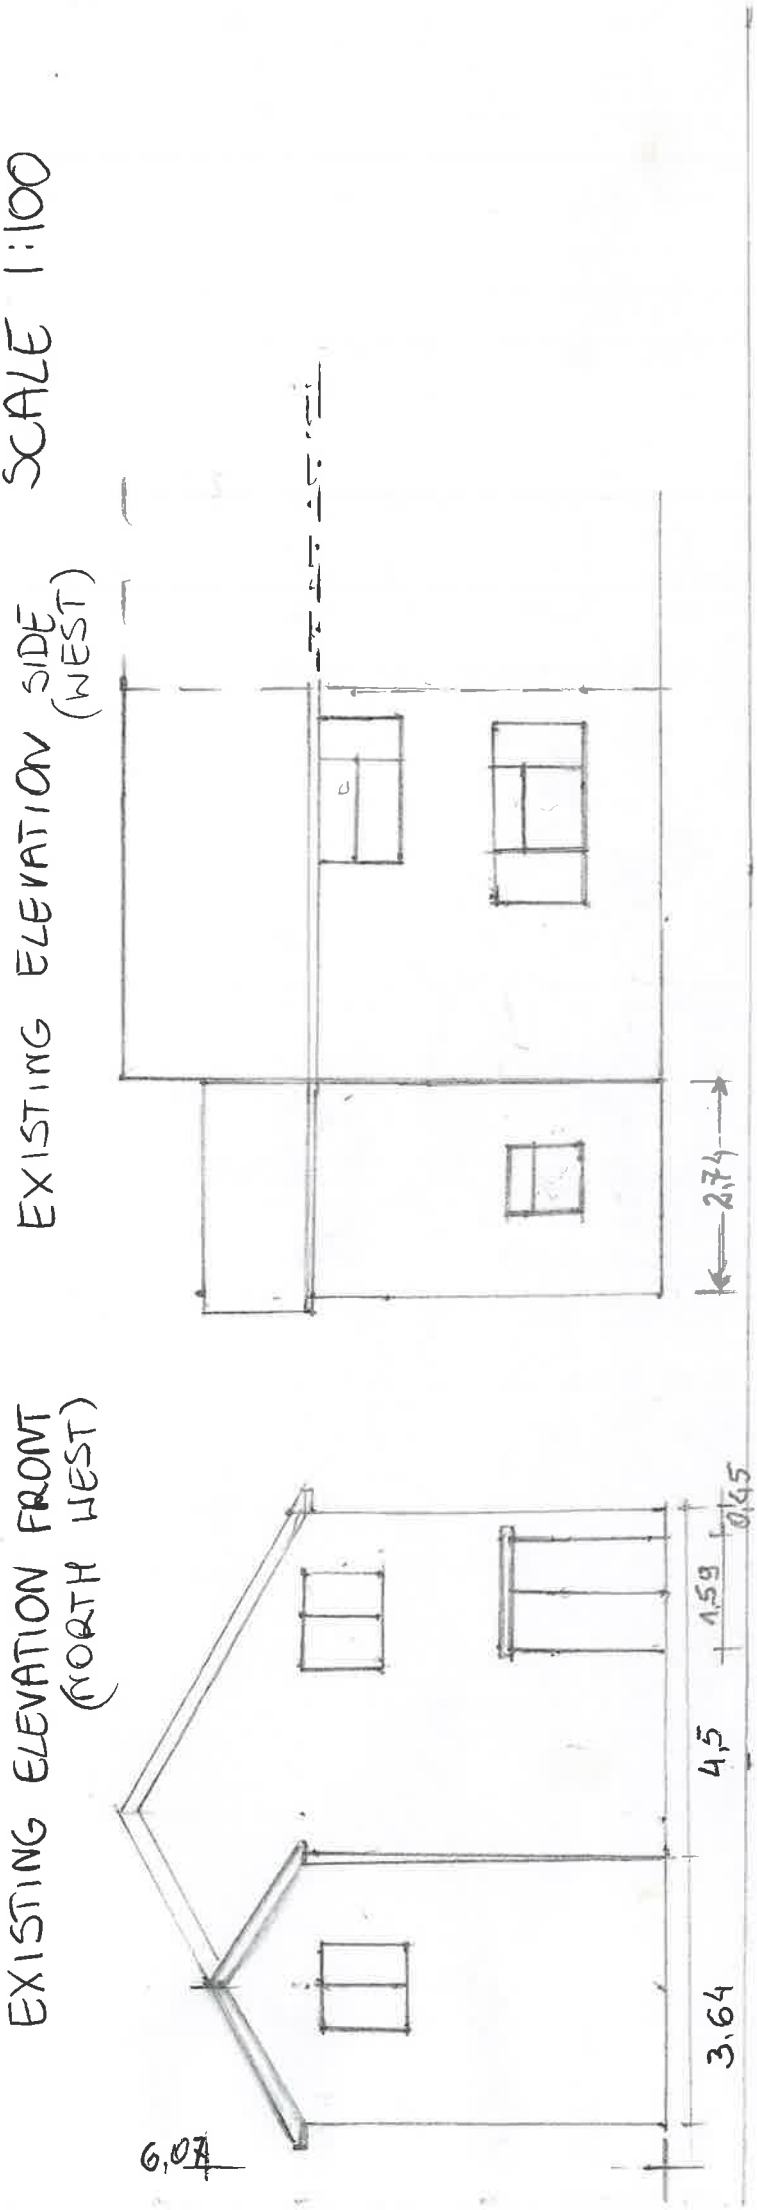

PROPOSED ELEVATION FRONT  
(NORTH WEST)

PROPOSED ELEVATION SIDE  
(WEST)

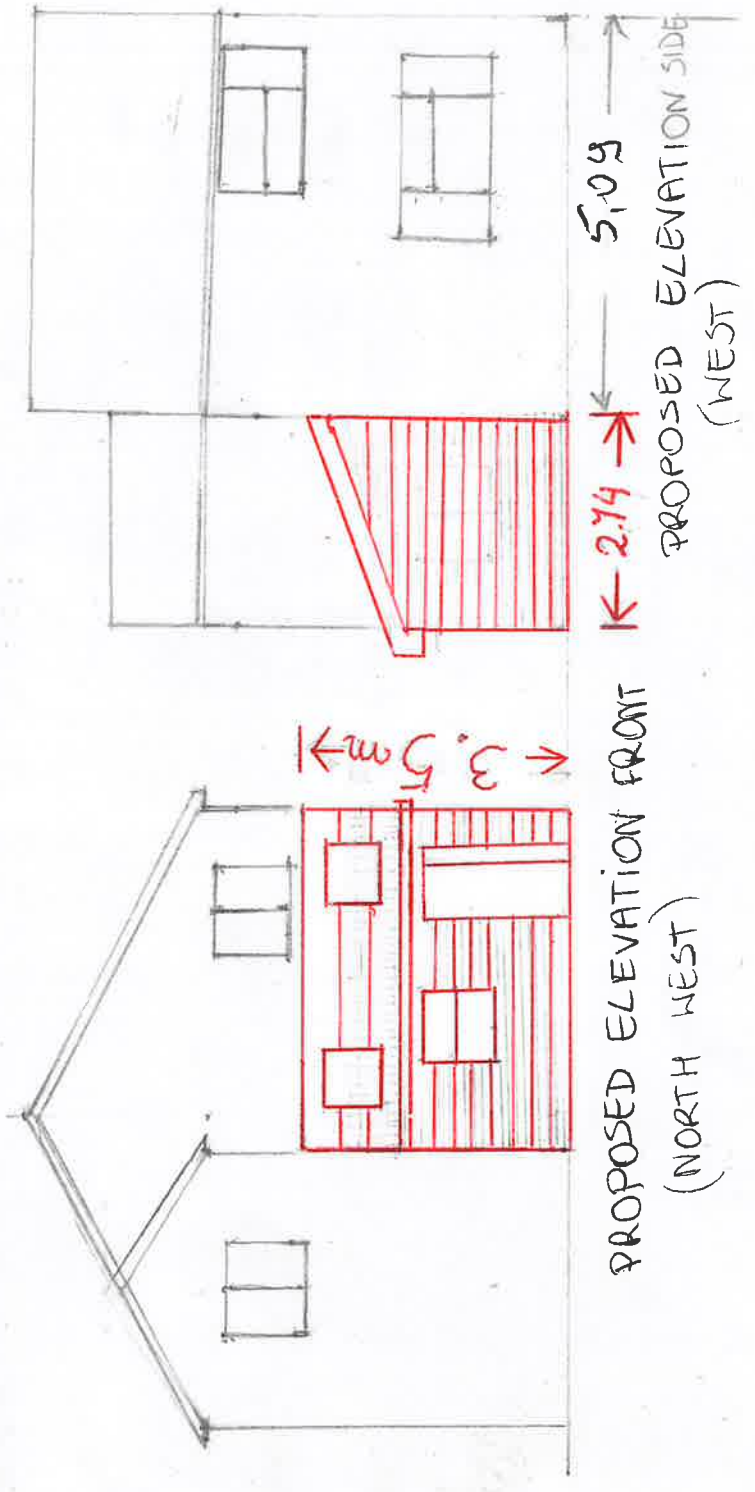

SCALE 1:100