


Site : 126 Burleigh Piece, Buckingham  
Proposal : Single storey front extension  
Drg. Title : Existing and Proposed Layout Plans  
Drg Scale : 1:200 @ A3  
Drg No. SG/CH/01

Existing layout

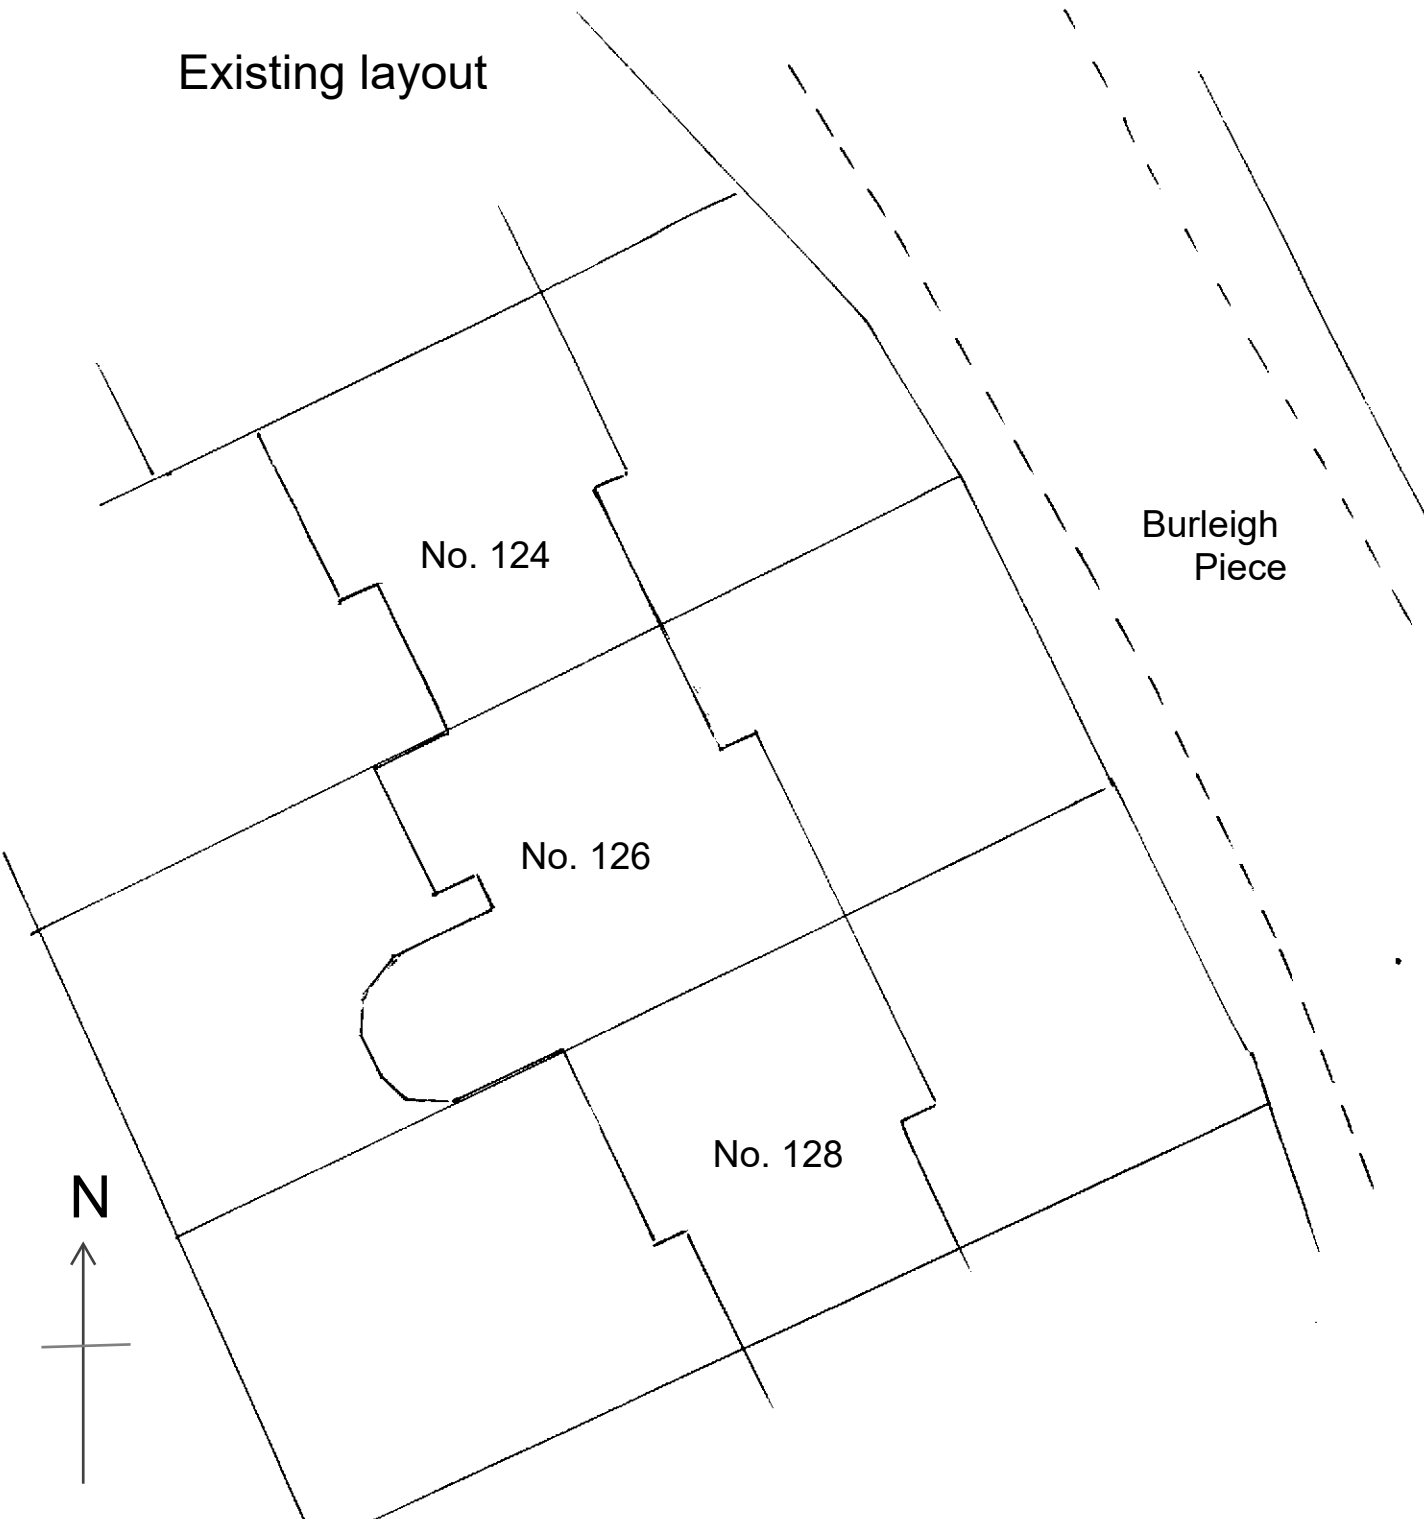

Proposed layout

