
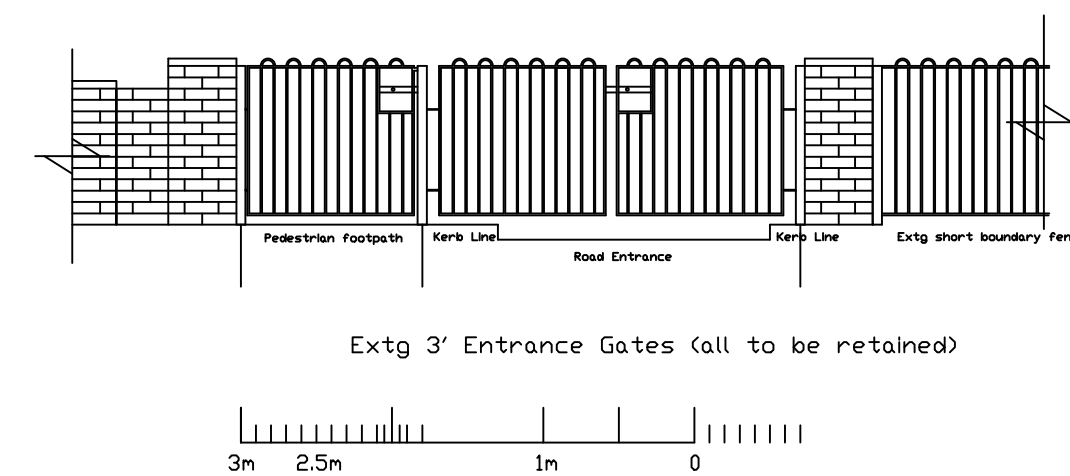
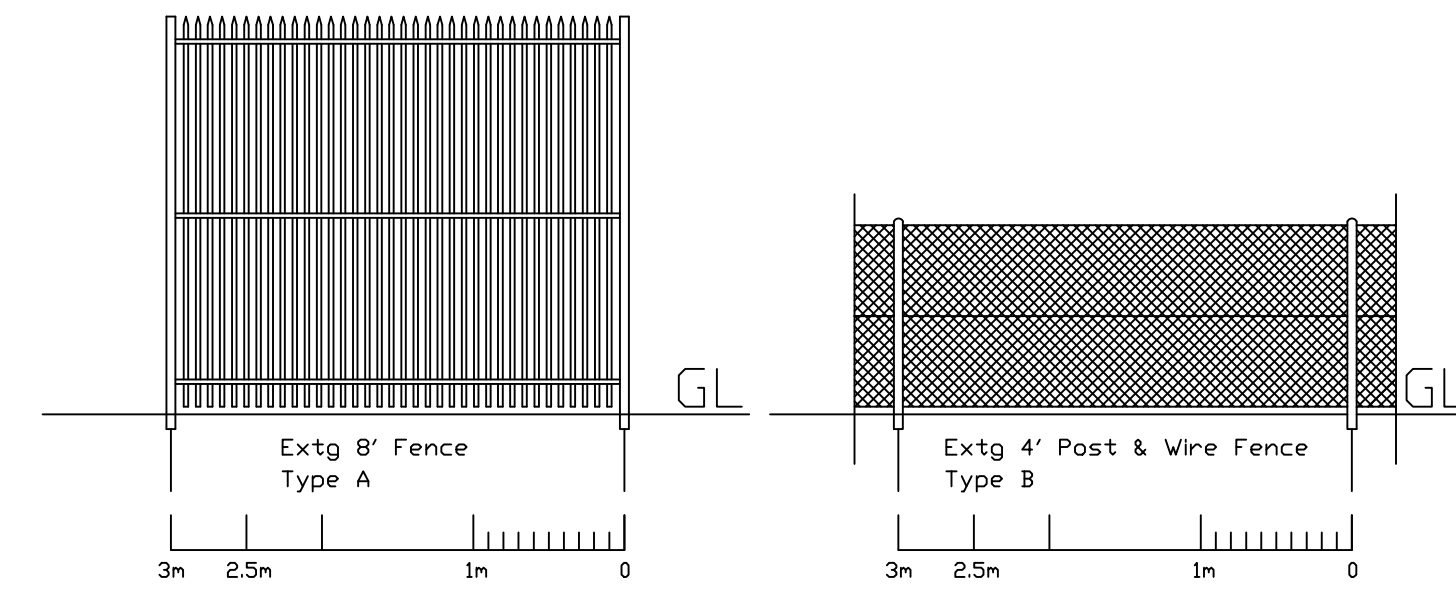
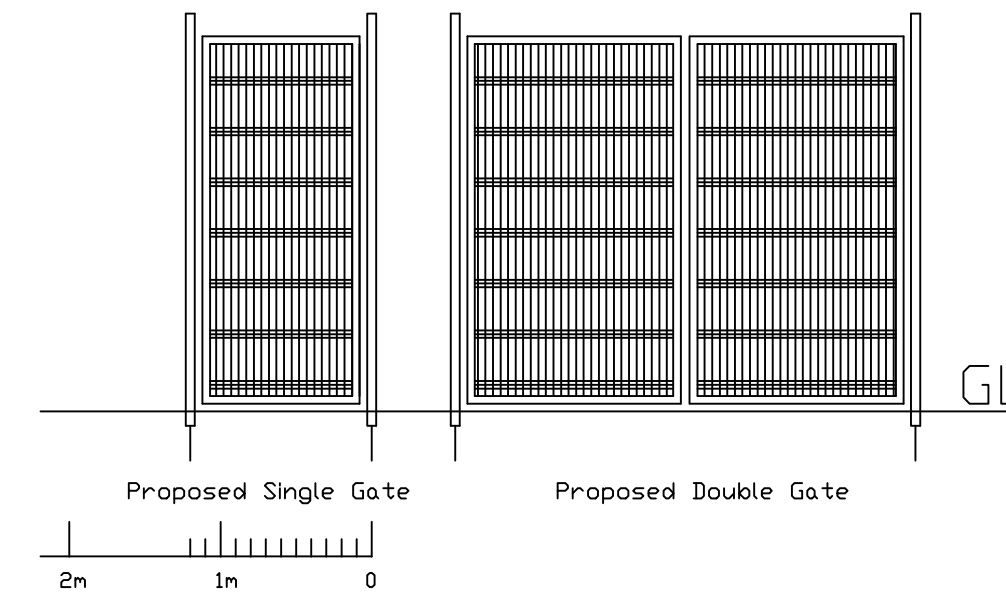


— Existing Boundary Fence

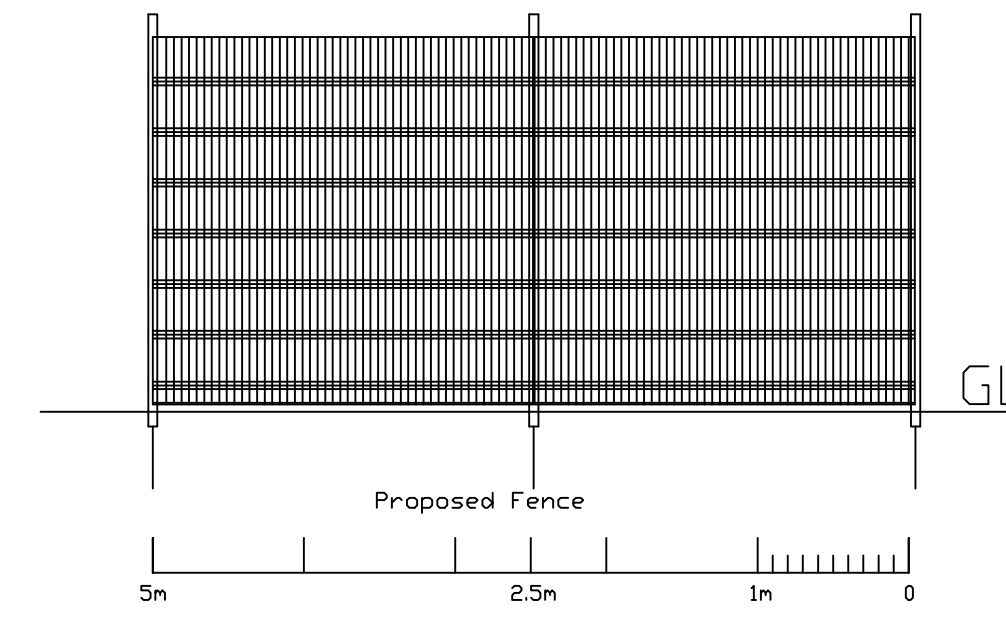

Extg 3' Entrance Gates (all to be retained)

CLIENT
 University of Chichester Multi Academy Trust
 2.03 Arran House, Bognor Regis, West Sussex. PO21 1HR
 Tel: 01243 793 463 W: www.unicat.org.uk

CONTACT
 K. Blow. BSc(Hons), FRICS, FCIQB, FB.Eng.
 Tel: 07926 976 053 email: keith.blow@chi.ac.uk.

PROJECT
 Provision of New 'Safeguarding' Fencing & Control Gates
 to school entrance

PROJECT ADDRESS
 Kingsham Primary School

DRAWN KB/23
DATE 10/23
AMENDMENTS
 11/23

DRAWING TITLE 1 of 3
 Location and Elevation

SCALE
 1:2500; 1:50
 A1 paper size