


Location Plan

Site Address: Kingsham Primary School, Hay Road, Chichester, PO19 8BN

Date Produced: 27-Oct-2023

Scale: 1:1250 @A4

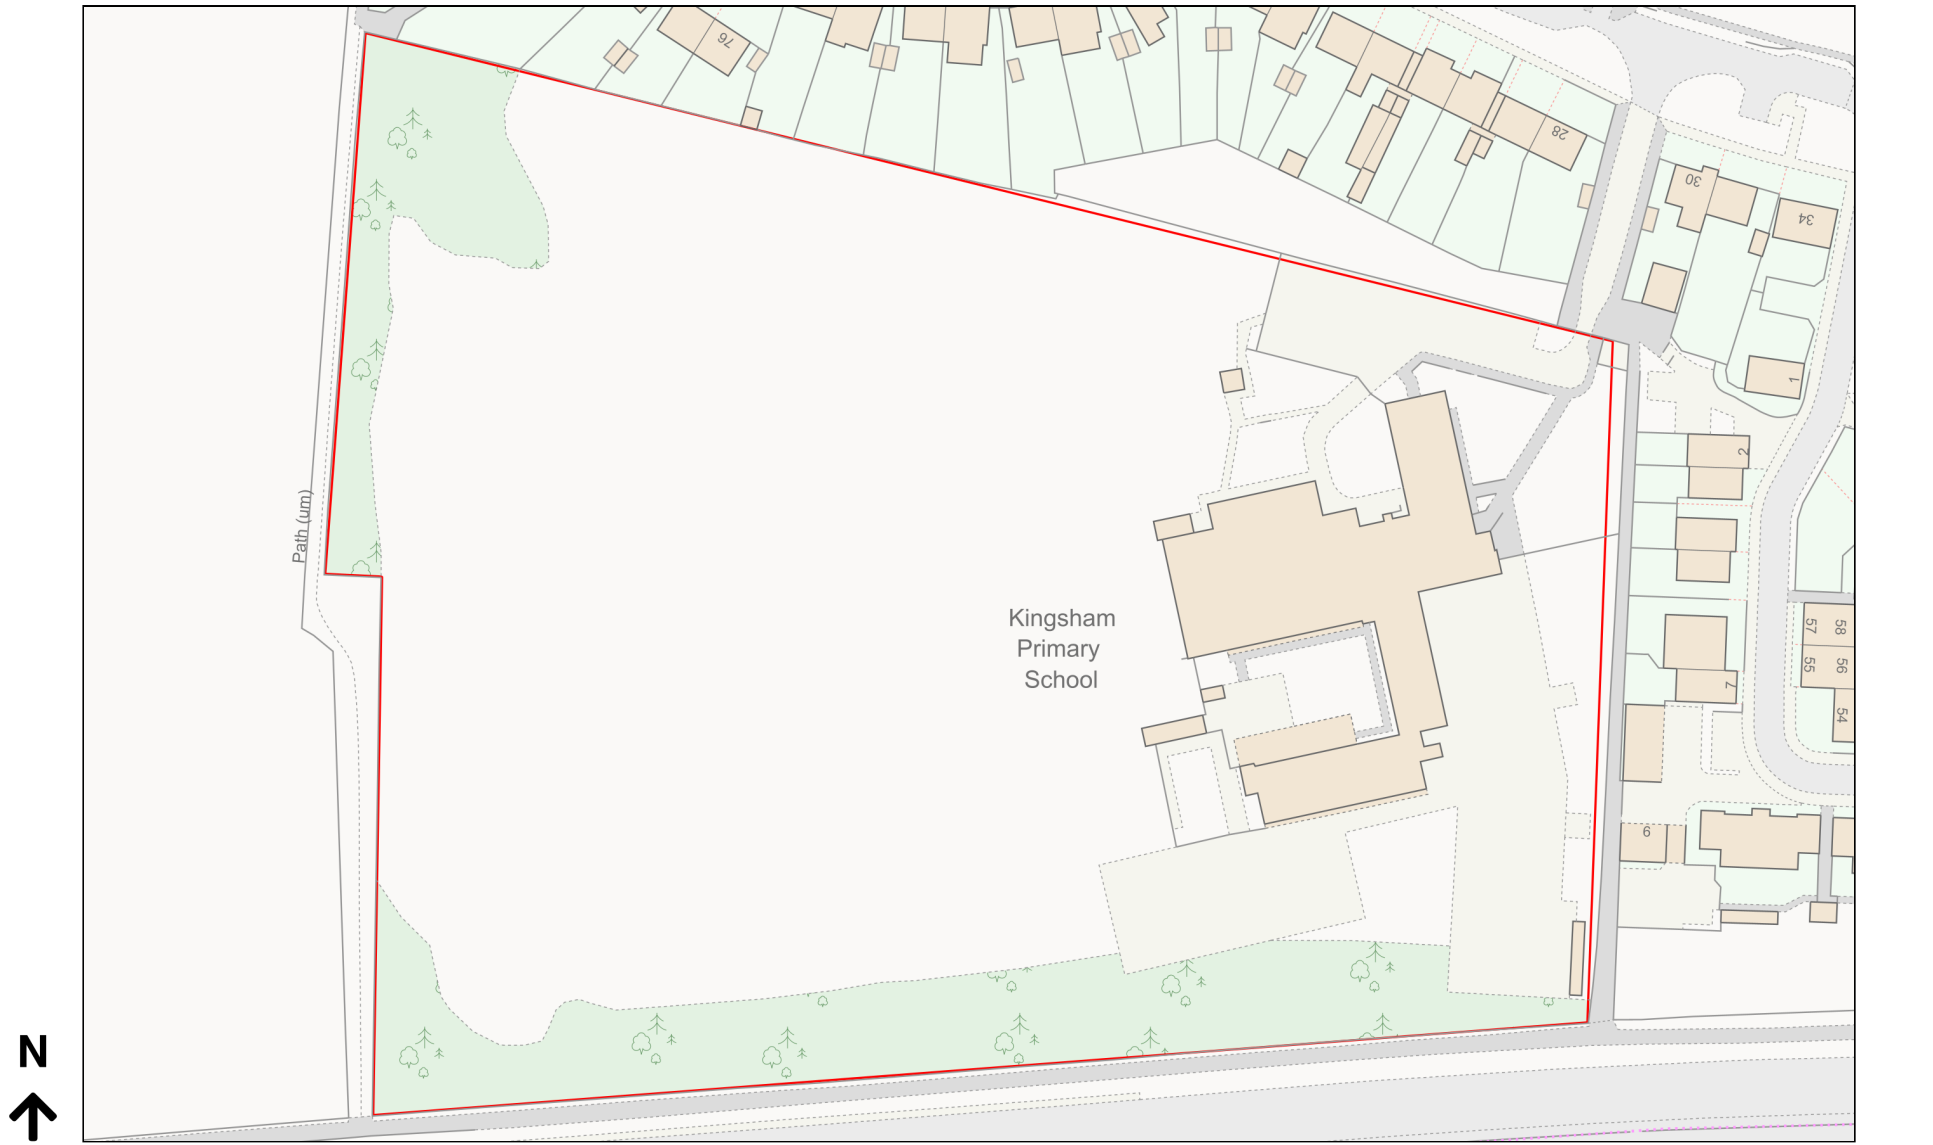

Planning Portal Reference: PP-12560034v1