


Location Plan

Site Address: 75, Glebe Road, Mears Ashby, NN6 0DL

Date Produced: 23-Nov-2023

Scale: 1:2500 @A4

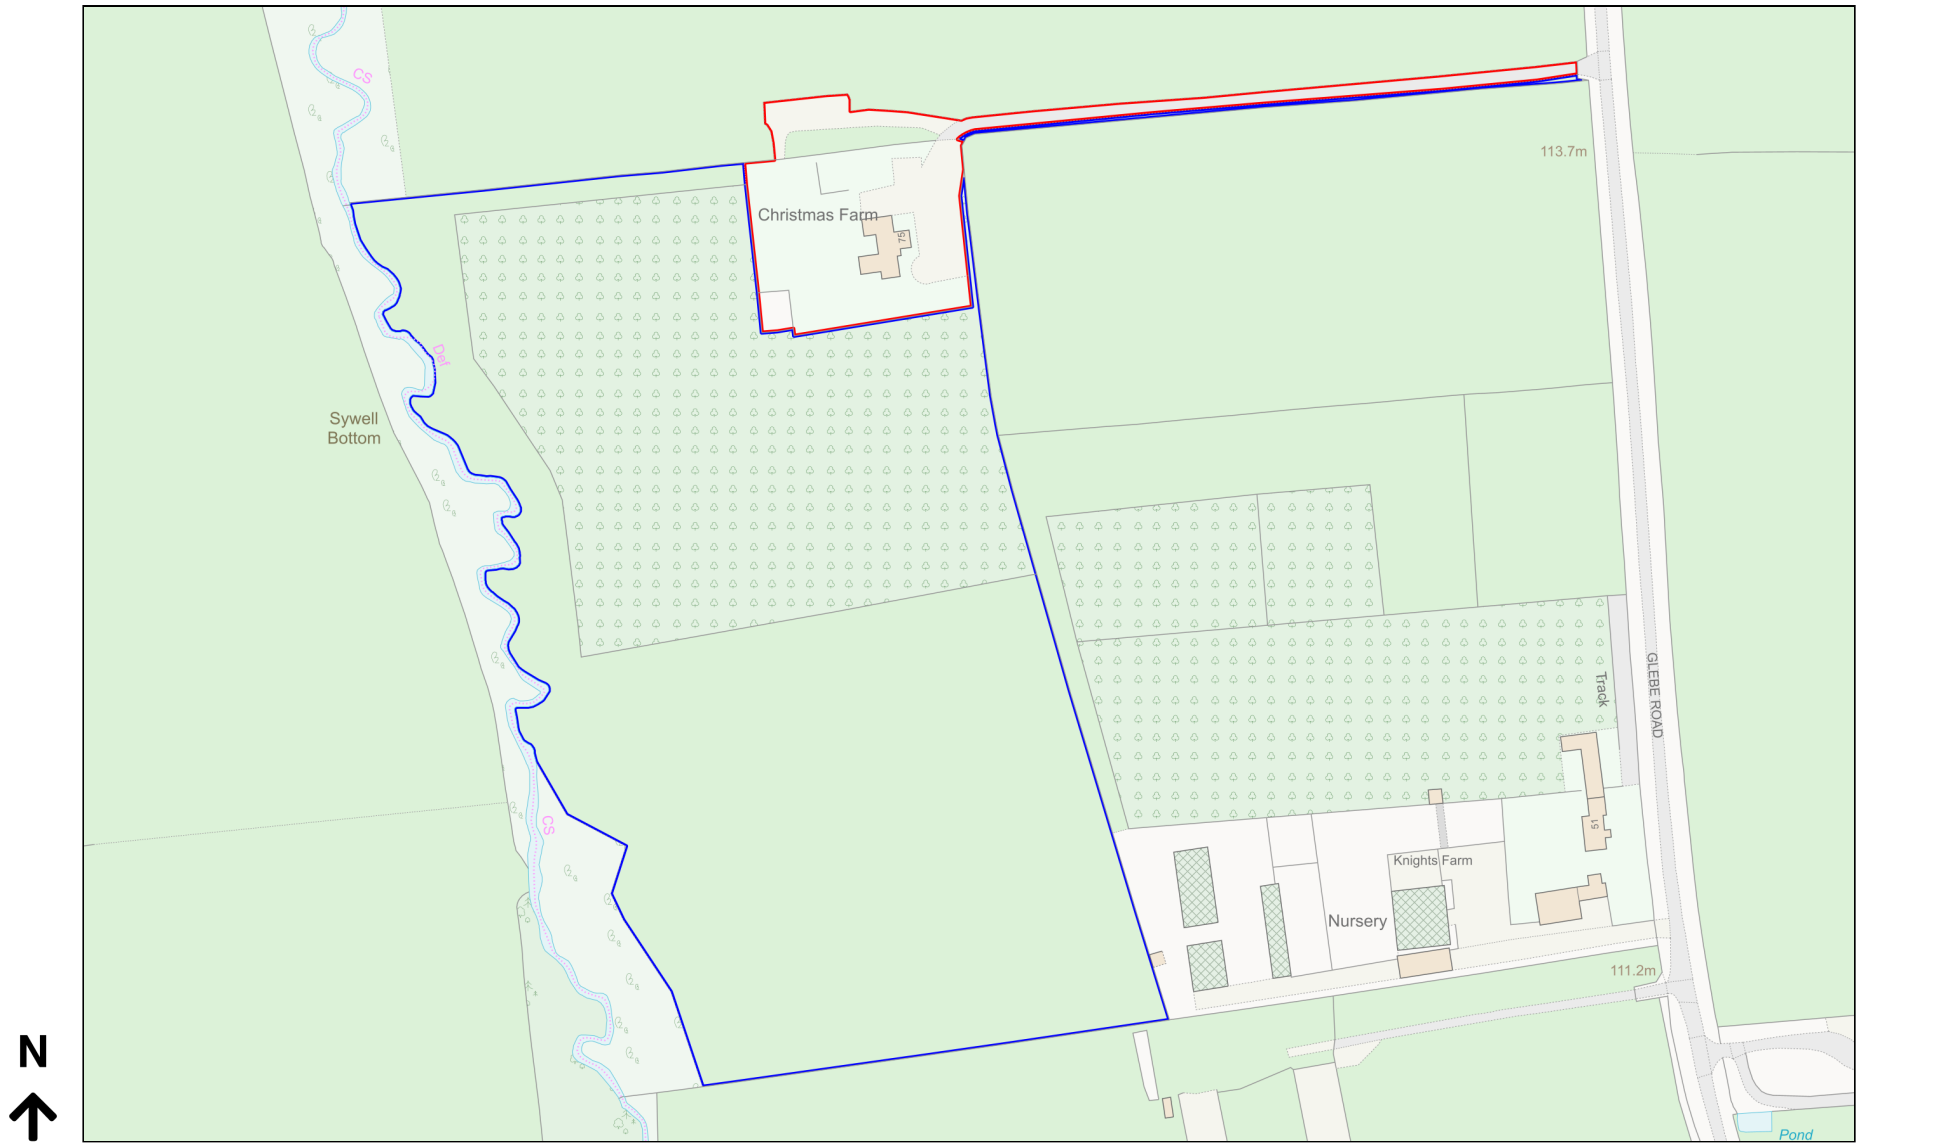

Planning Portal Reference: PP-12612994v1