

astley.

Delivering creative brand environments
through signage, print and digital solutions



co
op

Client:
Co-op

Full Address:
Gilpin Lodge,
Hetton Rd,
Houghton le Spring
Dh5 8JL

FIM:

Site:
Houghton FNC

Drg by:
MR

Drawing Ref:
G_85924

Date:
20.07.23


Visual Status:
For review

Existing Views



Entrance Elevation

Scale 1:50@A3

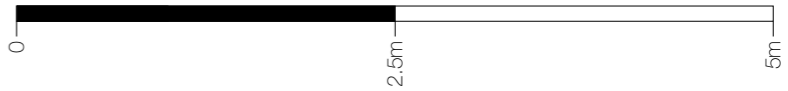

ITEM 2
Projecting sign


ITEM 1
Fascia



Entrance Elevation
1:50@A3

Item 1 Specification

Scale 1:50@A3

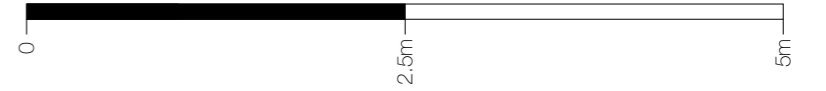

Face View

Items 1 - scale 1:20@ A3


1no Aluminium fascia tray with 30mm returns and shadow gap to top powder coated in Funeralcare Grey RAL 7010 externally.

Logos & text to be applied to panel face in white vinyl

Non-illuminated

FFL to underside being: 2360mm


- Store fascia name to be confirmed
- Phone number TBC

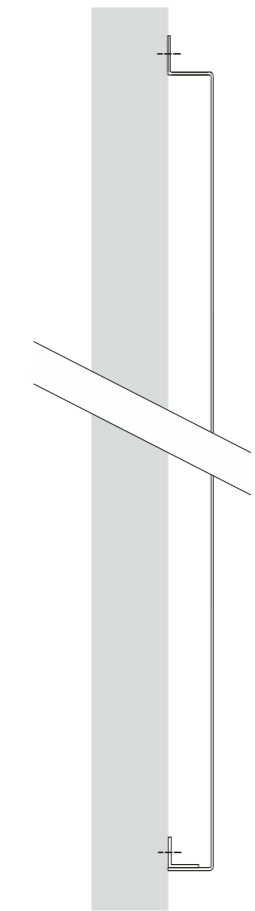

Side View

Item 2 Specification

Scale 1:5@A3

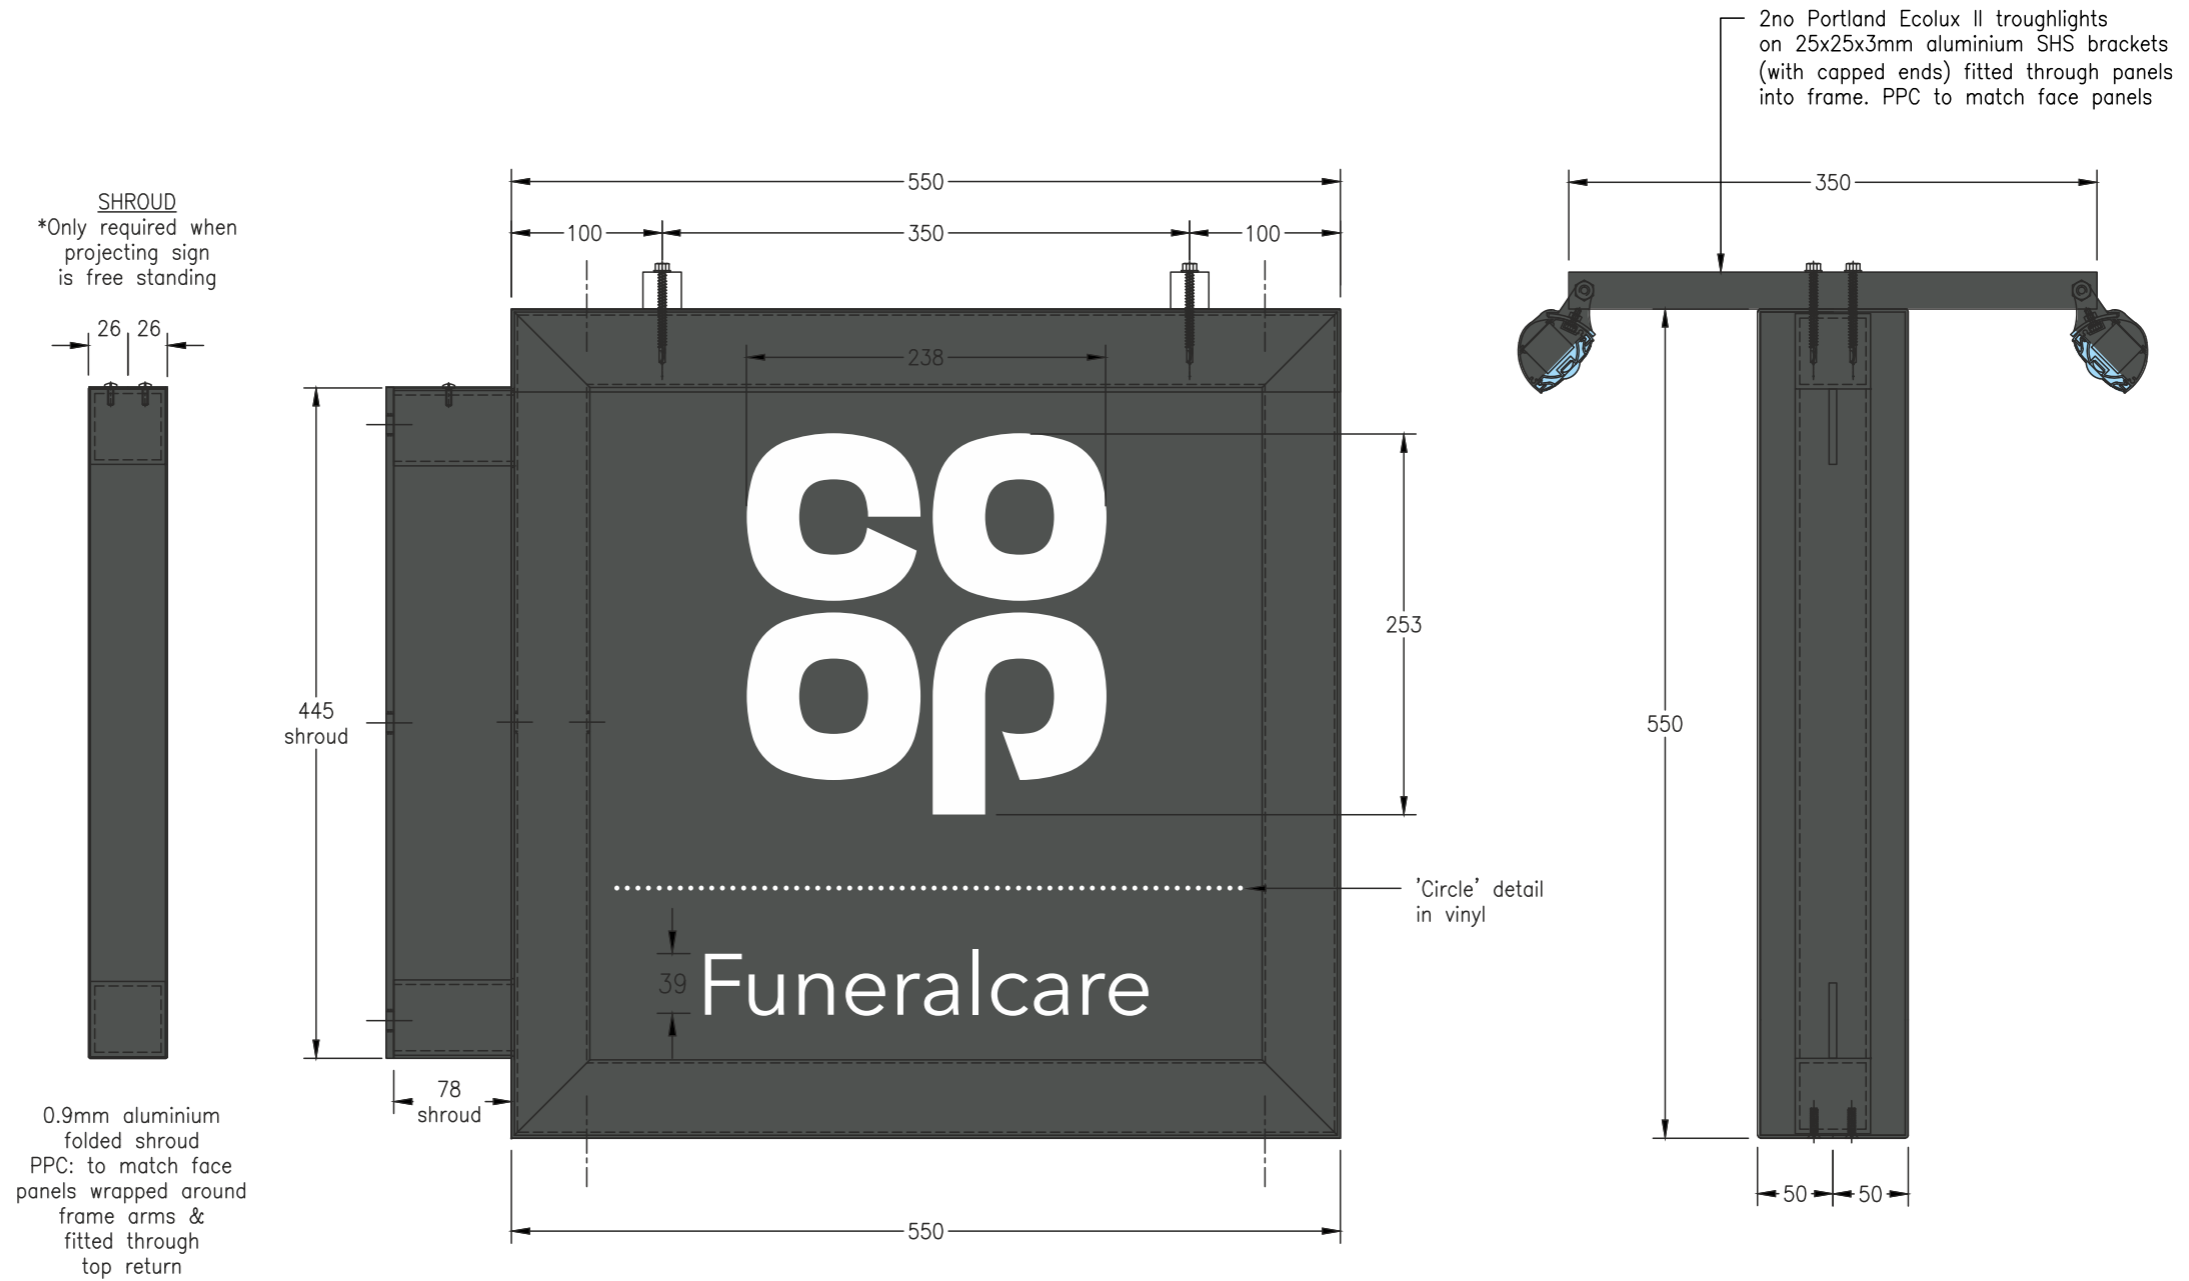

Item 2 - scale 1:5@ A3

Text: Logo/Funeralcare (to both faces) Consisting of 2mm folded aluminium panels having 30mm returns fitted back to back around steel support framework, with mild steel projecting arms and fixing plate, being powder coated Cream Ral 7010 eggshell finish. Panel to have text/logo/dotts applied in matt white vinyl.

Static face illumination to text, less that 300c/d m2
FFL to underside being: 2600mm



Existing post sign and wall mounted sign to remain



Existing vinyl to be removed

- 1 - Apex Fascia
- 2 - Projecting sign

