

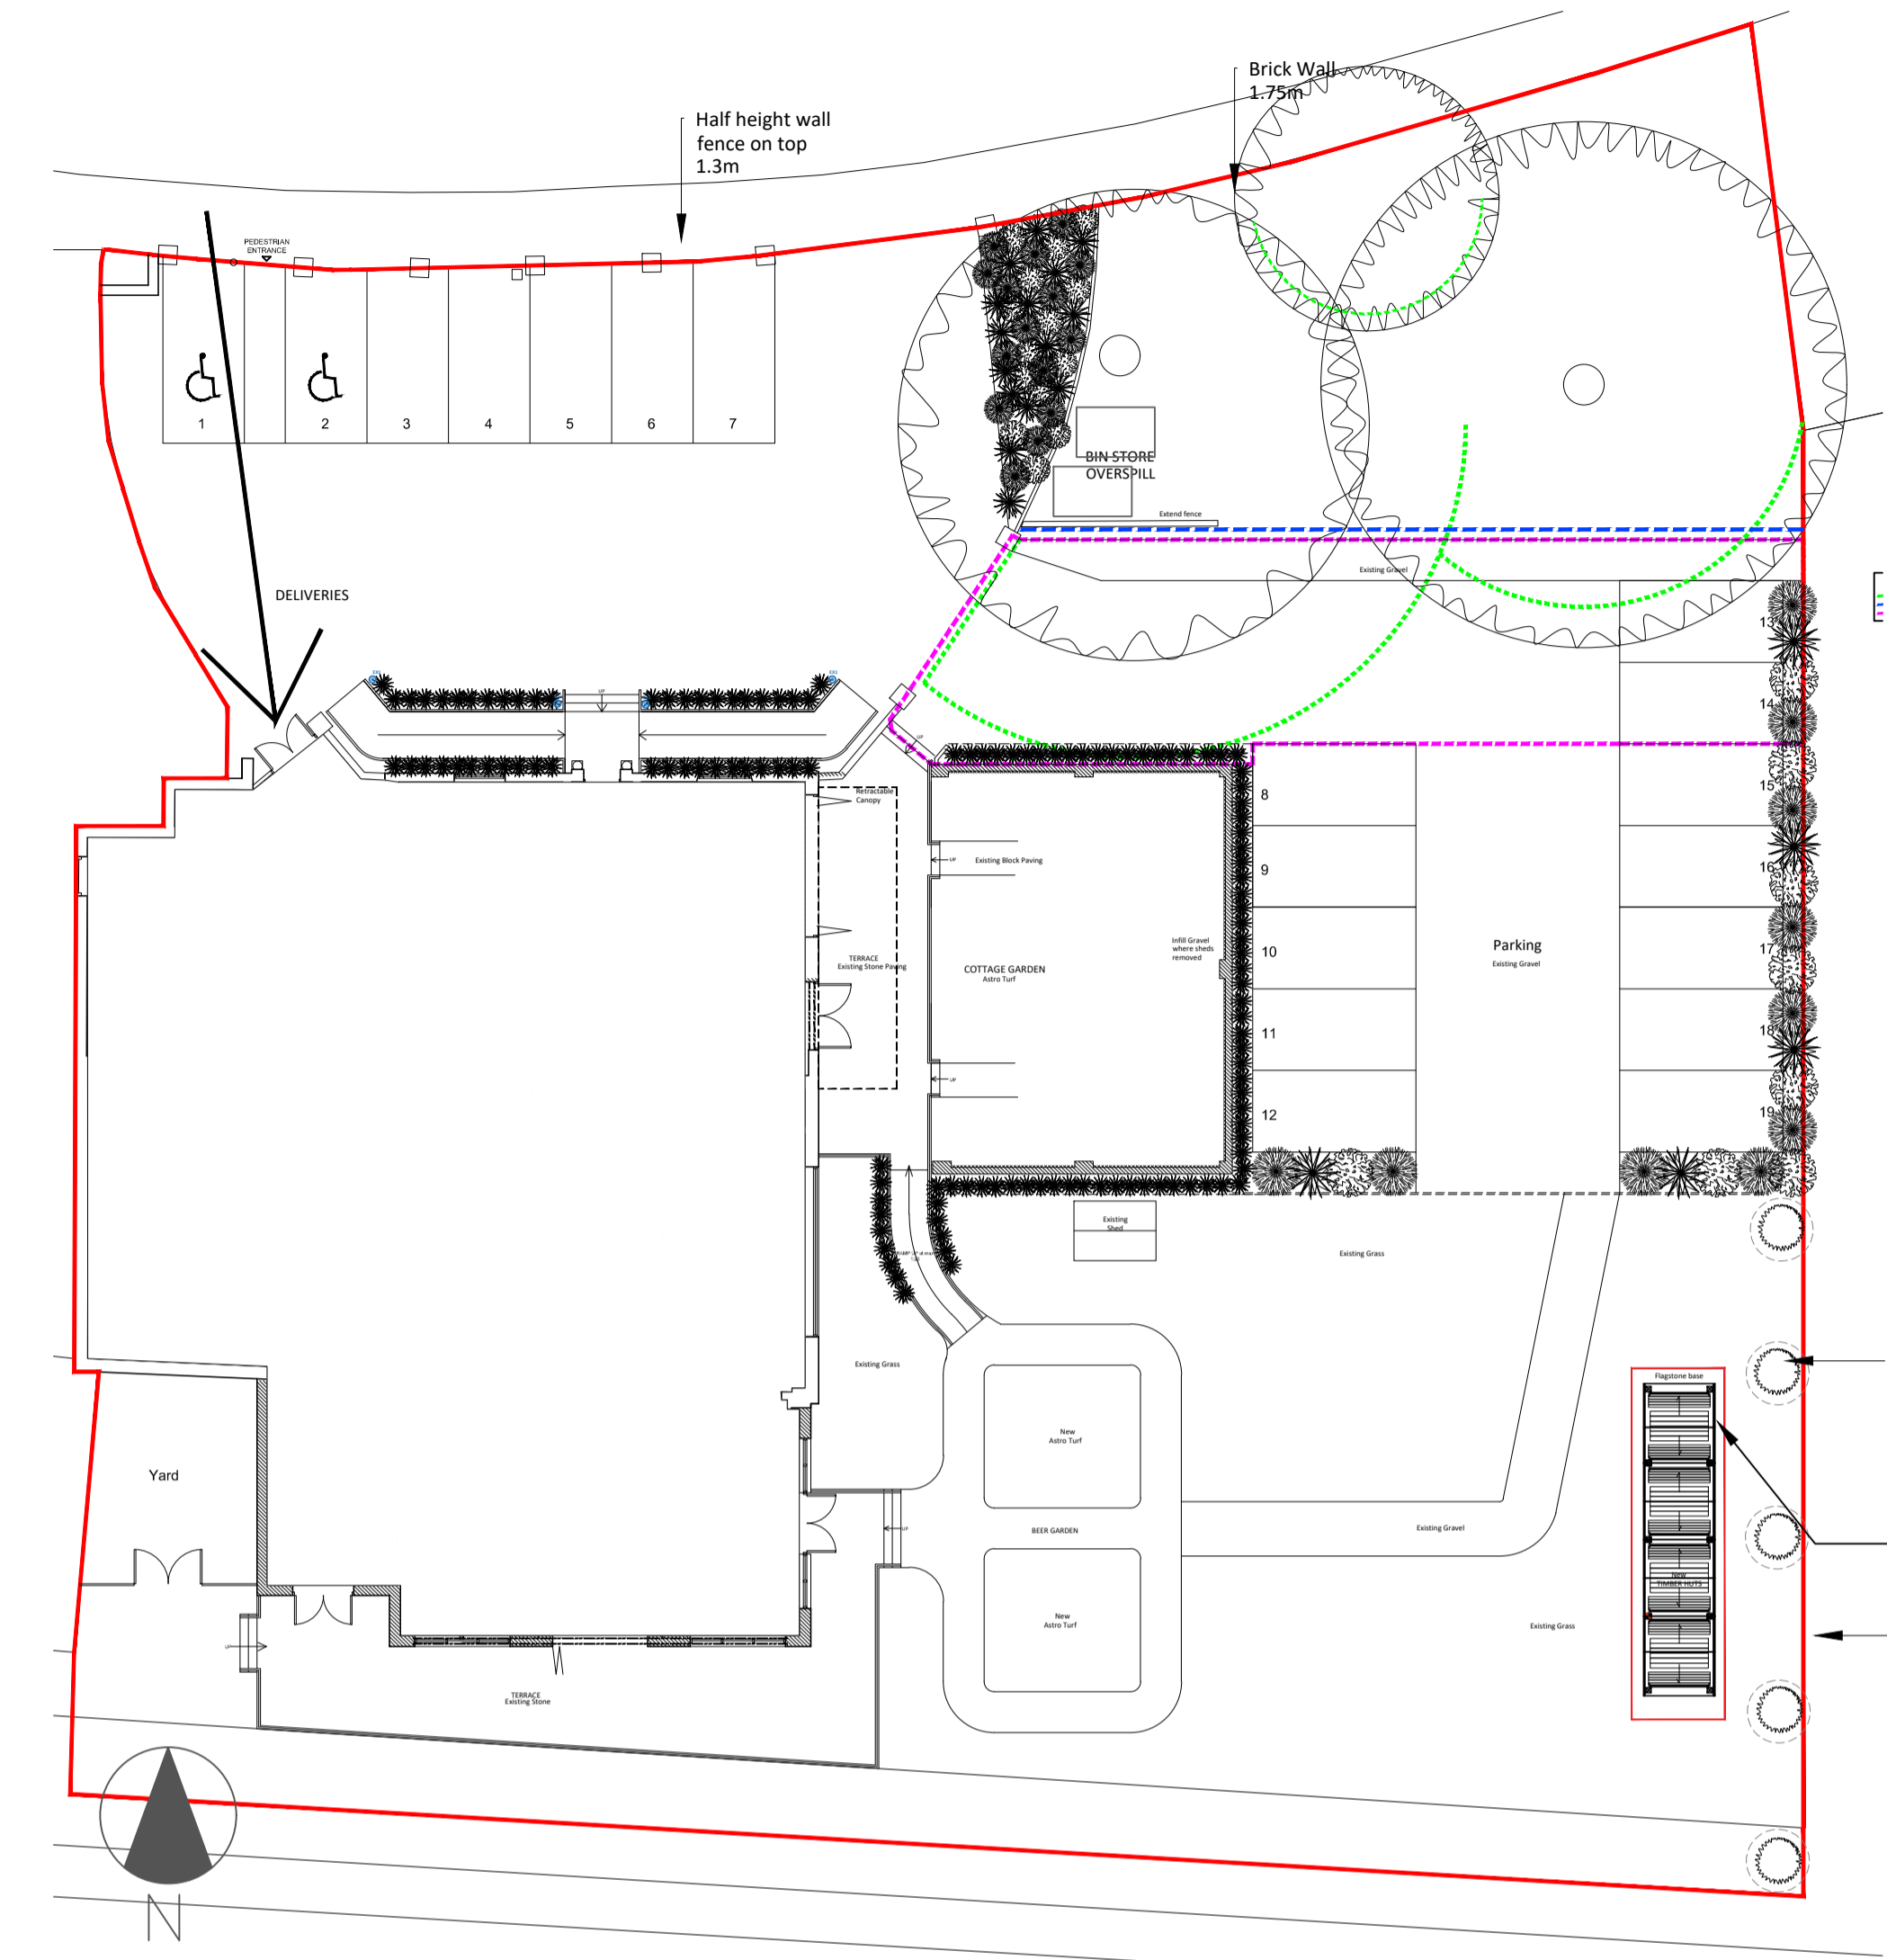
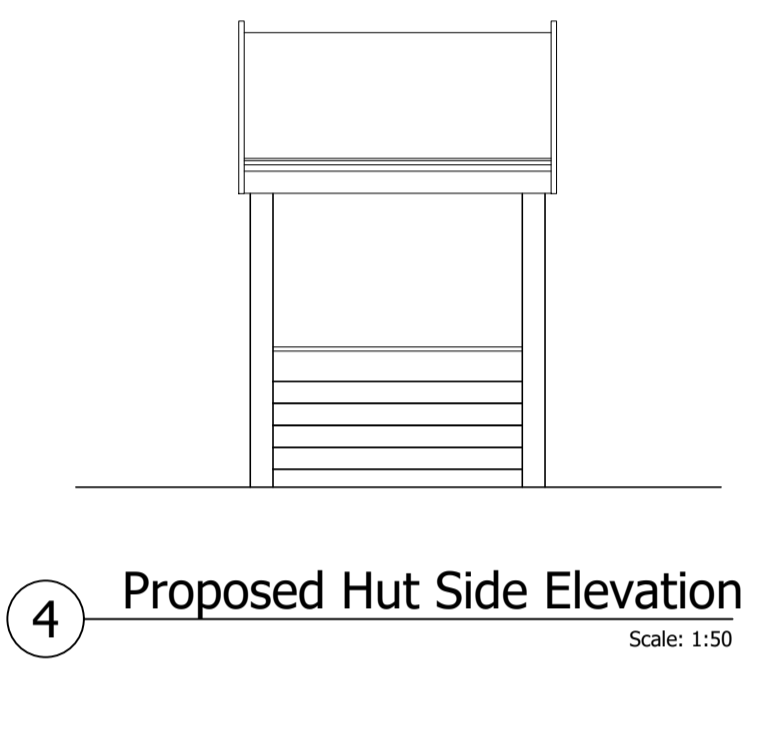
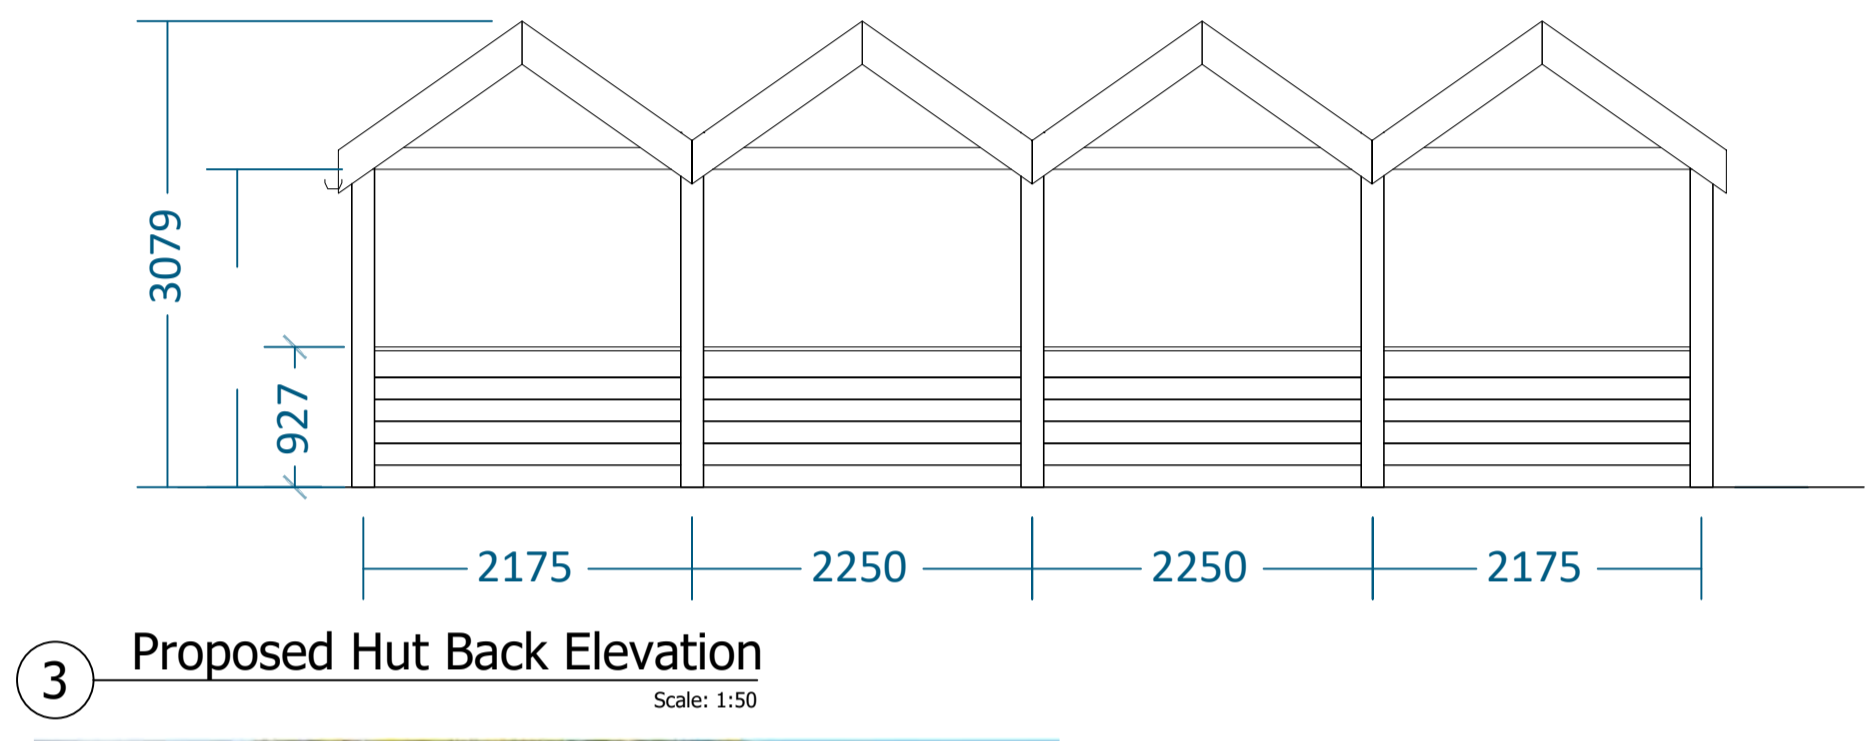
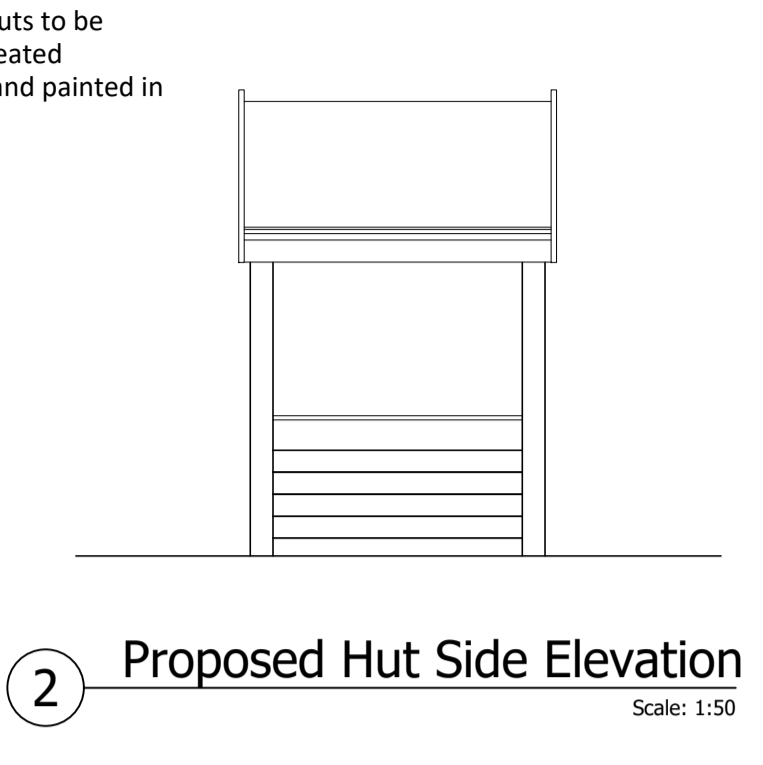


Felt matted roof in grey. Huts to be constructed of pressure treated softwood timber, primed and painted in colours specified below;

Sadolin-Superdec Paints
 Dill Pickle
 Butterscotch
 Burnt Plum
 Wild Grape

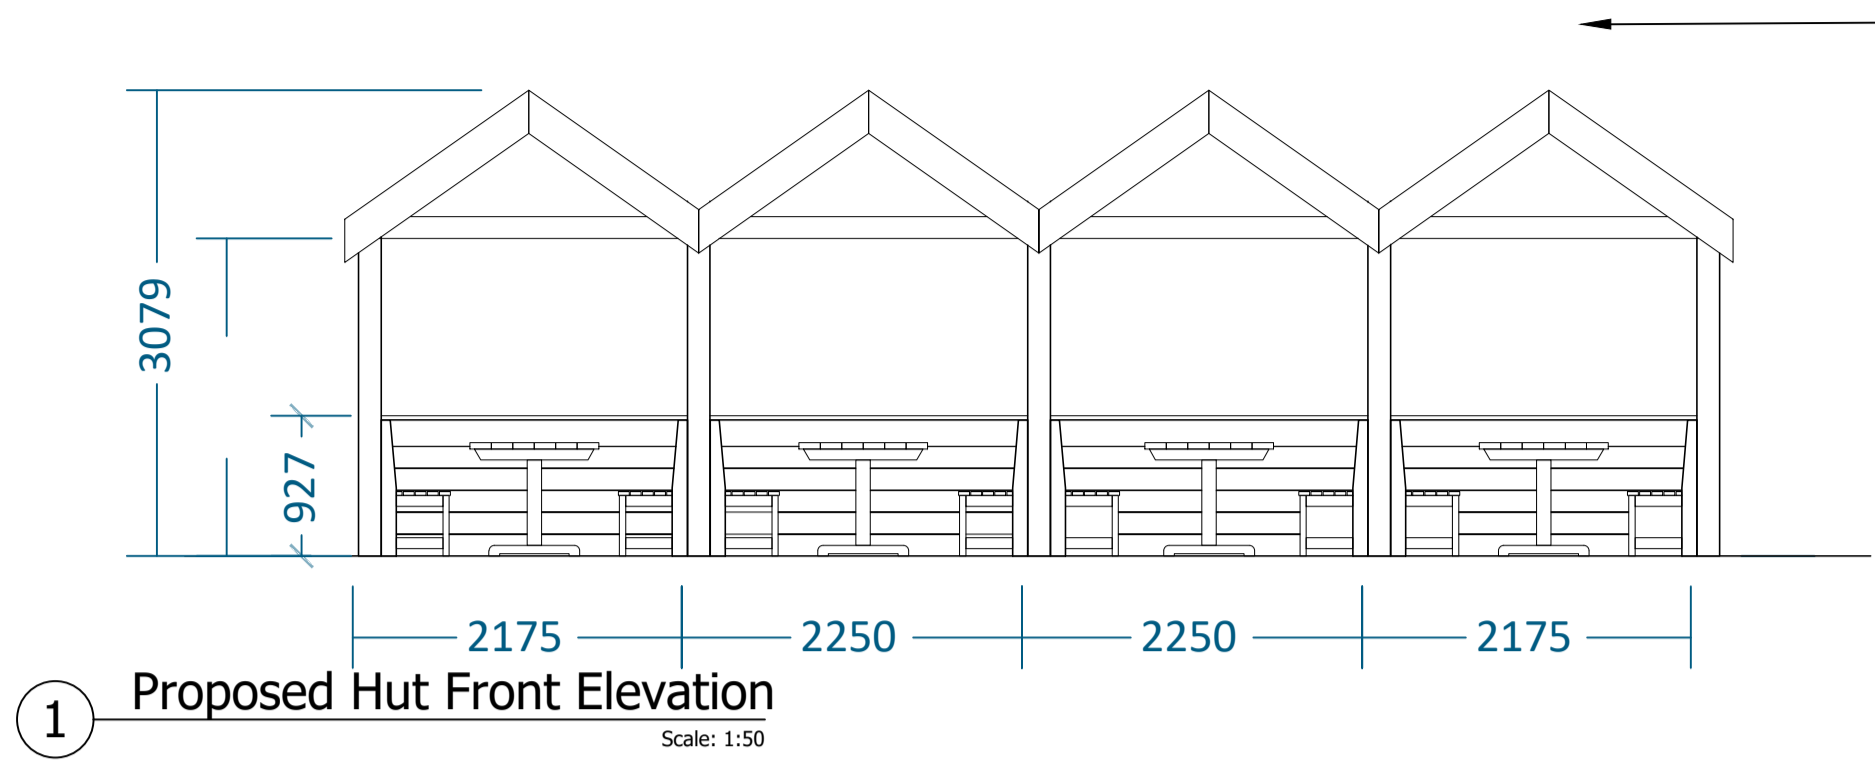

Existing Trees showing root protection area
 Location for shed seating area.
 Polyester powder coated V panels and post 1.5m

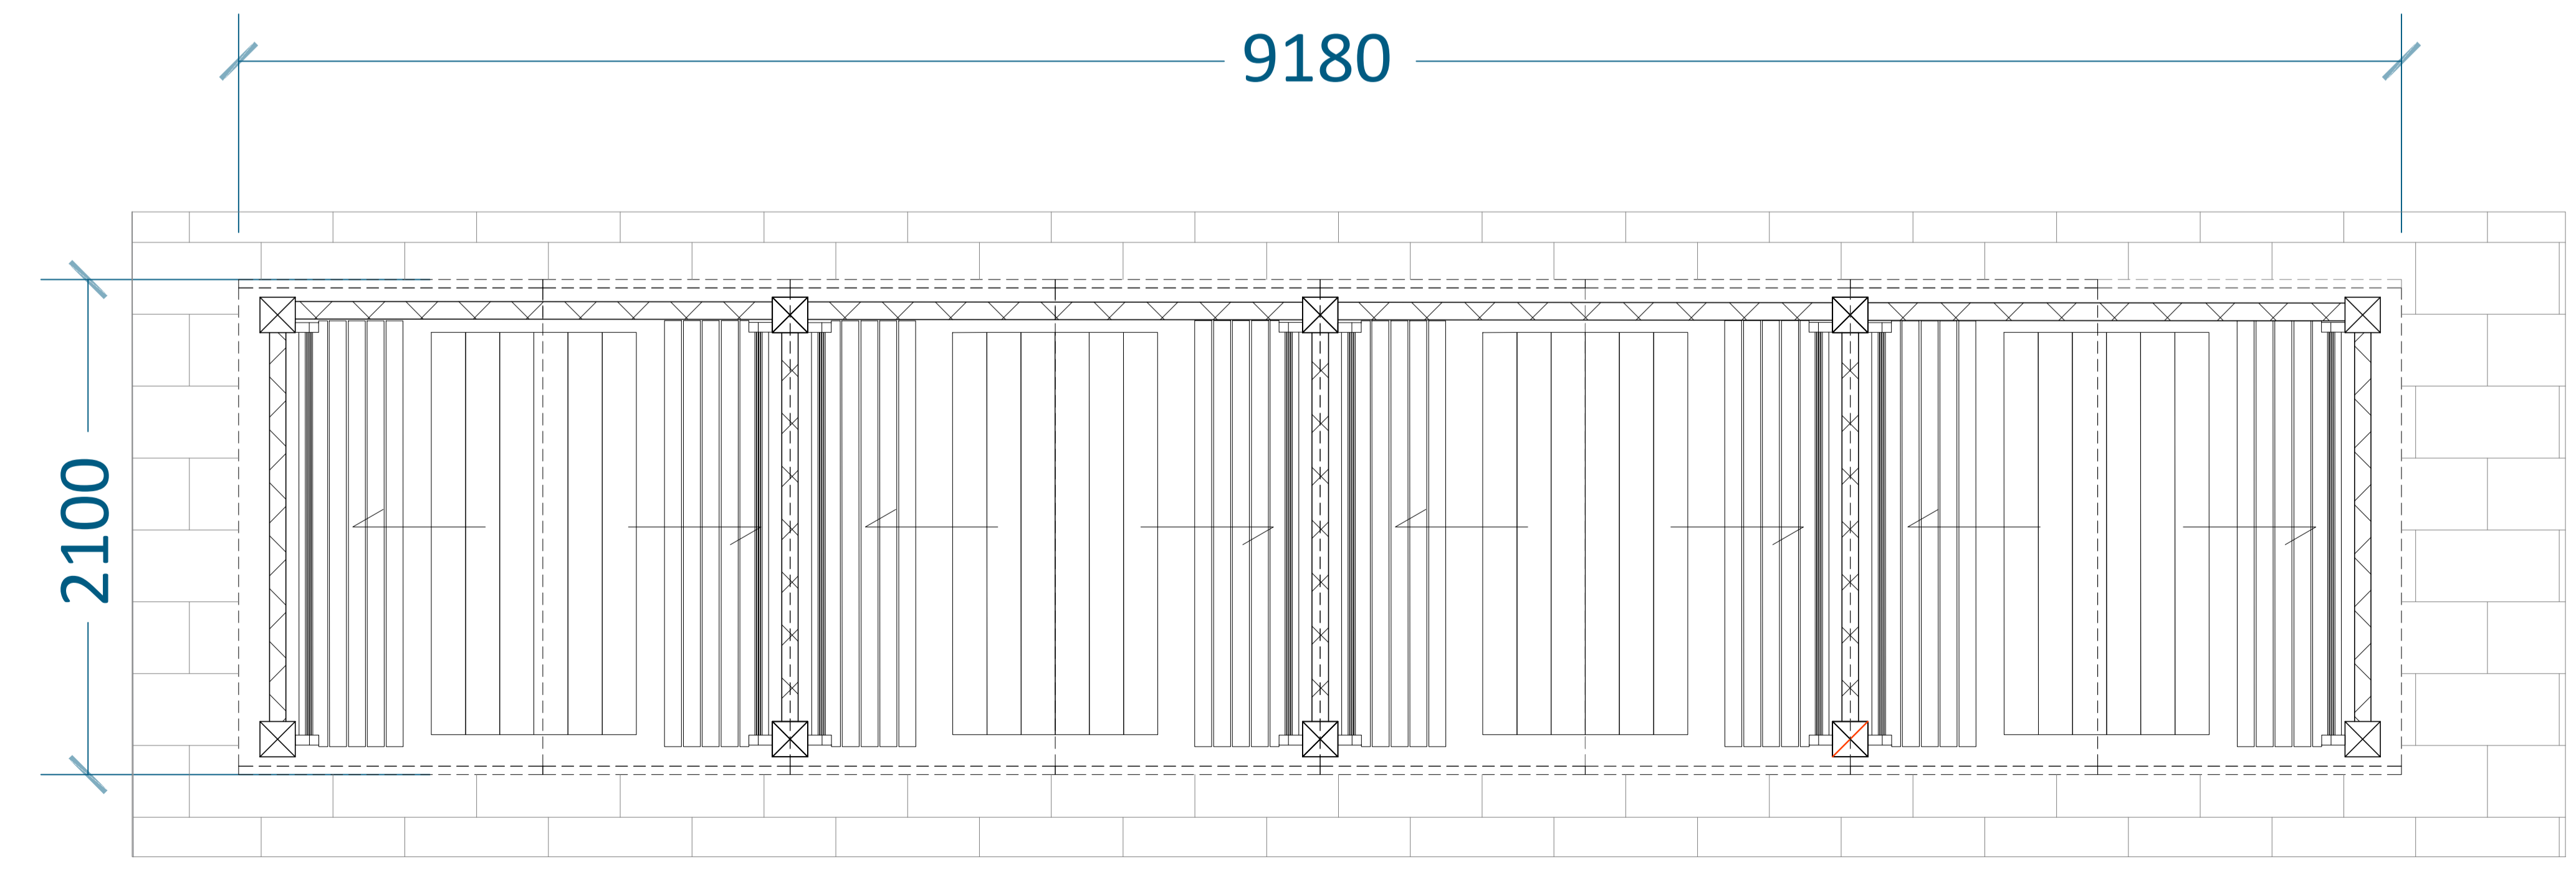

CDM 2015:
 Under the CDM regulations there are no significant design risks.

J5DESIGN
 PARTNERSHIP LLP

T: 01274 533022
 E: info@j5designpartnership.co.uk
 Unit 5, Peel House, 2 Taunton Street, Shipley Bradford, BD18 3NA.
© J5 Design Partnership Ltd. A limited liability partnership registered in UK 201211.

Client:
THE POTTING SHED TRADING

Project:
**POTTING SHED
 FLEMINGATE
 BEVERLEY
 NORTH HUMBERSIDE
 HU17 0NU**

Title:
Proposed External Seating Hut.

Drawing No:	Rev:	Date:	Drawn By:	Checked:	Scale @ A1
9126-09	B	24.10.23	LW	HJ	Varies