



LOCATION OF PROPOSED EXTENSIONS  
111 FERRIBY HIGH ROAD  
NORTH FERRIBY

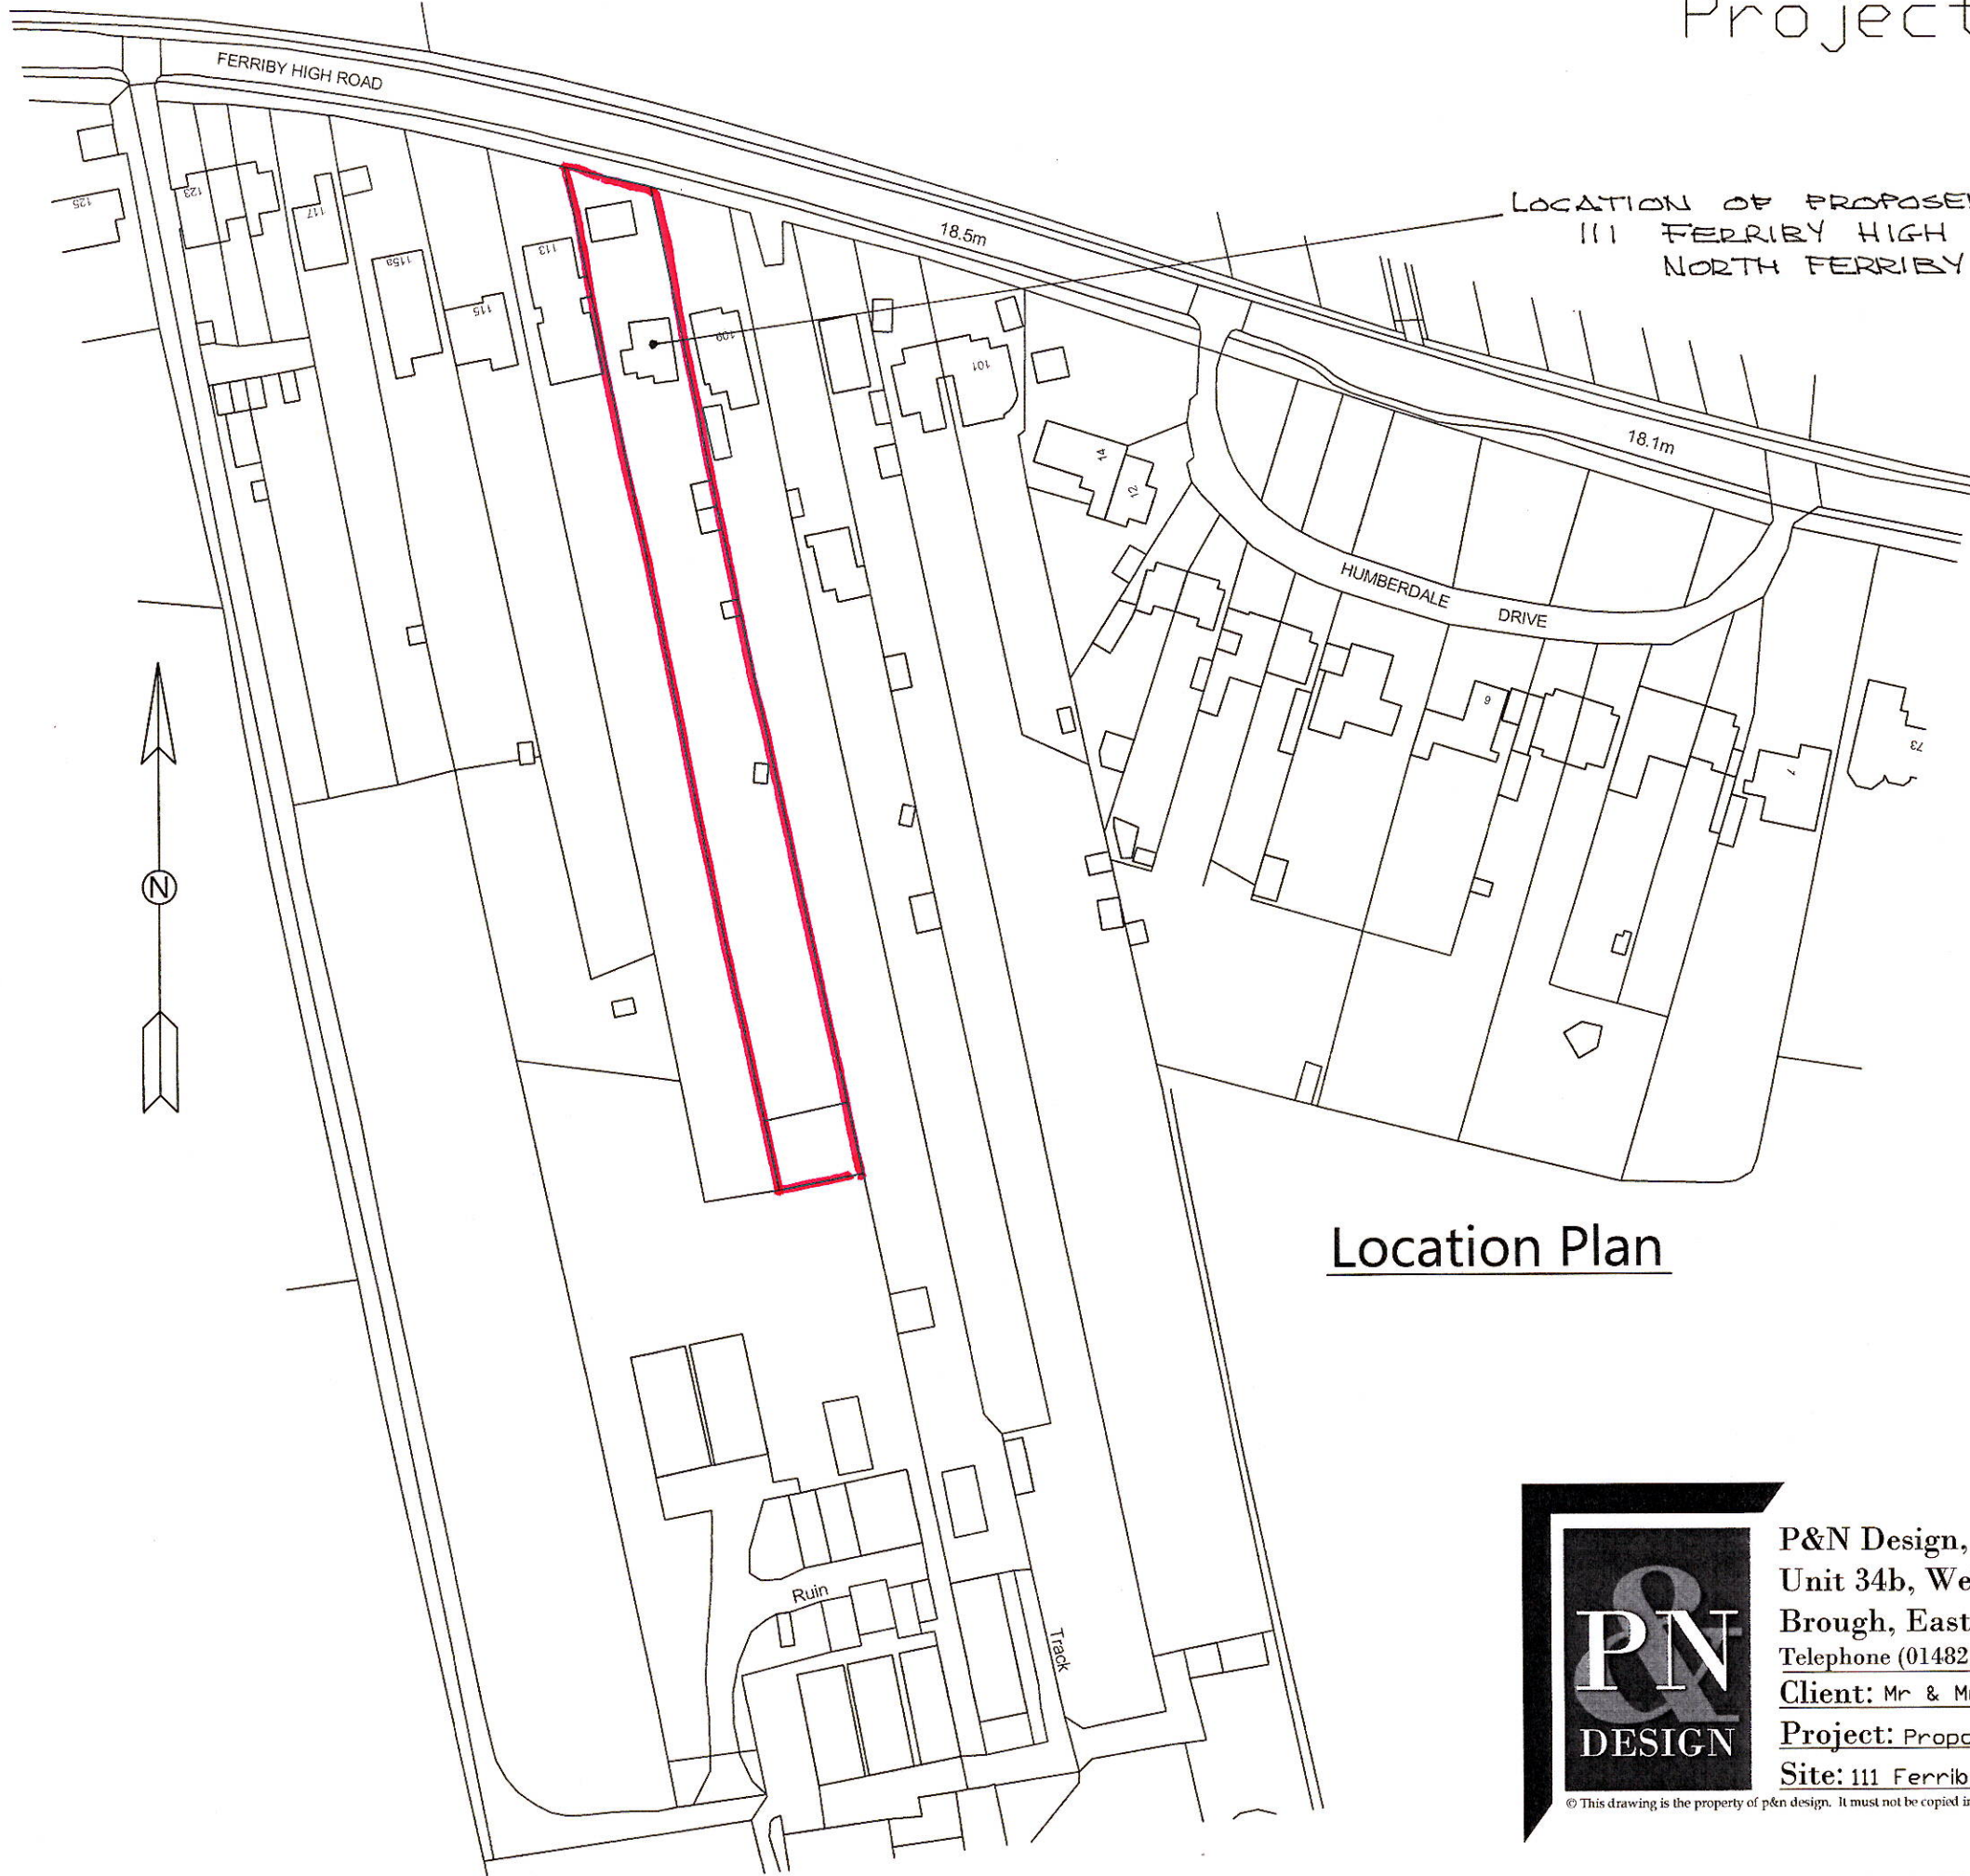

Location Plan

Scale 1:1250 @ A3

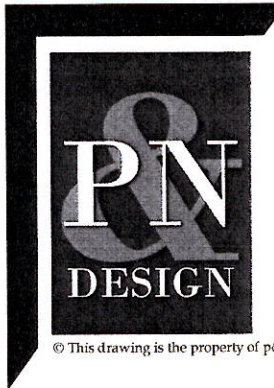

P&N Design, Chartered Architectural Technologists  
Unit 34b, Welton Business Park, Wiske Avenue,  
Brough, East Yorkshire, HU15 1ZQ  
Telephone (01482) 665531 email wilson@pandndesign.co.uk

Client: Mr & Mrs Whitehead Date: 14-9-2023

Project: Proposed extensions Scale: 1:1250 @ A3

Site: 111 Ferriby High Road, North Ferriby Drg.No. 3101-9

© This drawing is the property of p&n design. It must not be copied in whole or in part or sent to a third party without written consent. Do not scale from drawing: If in doubt ask.