
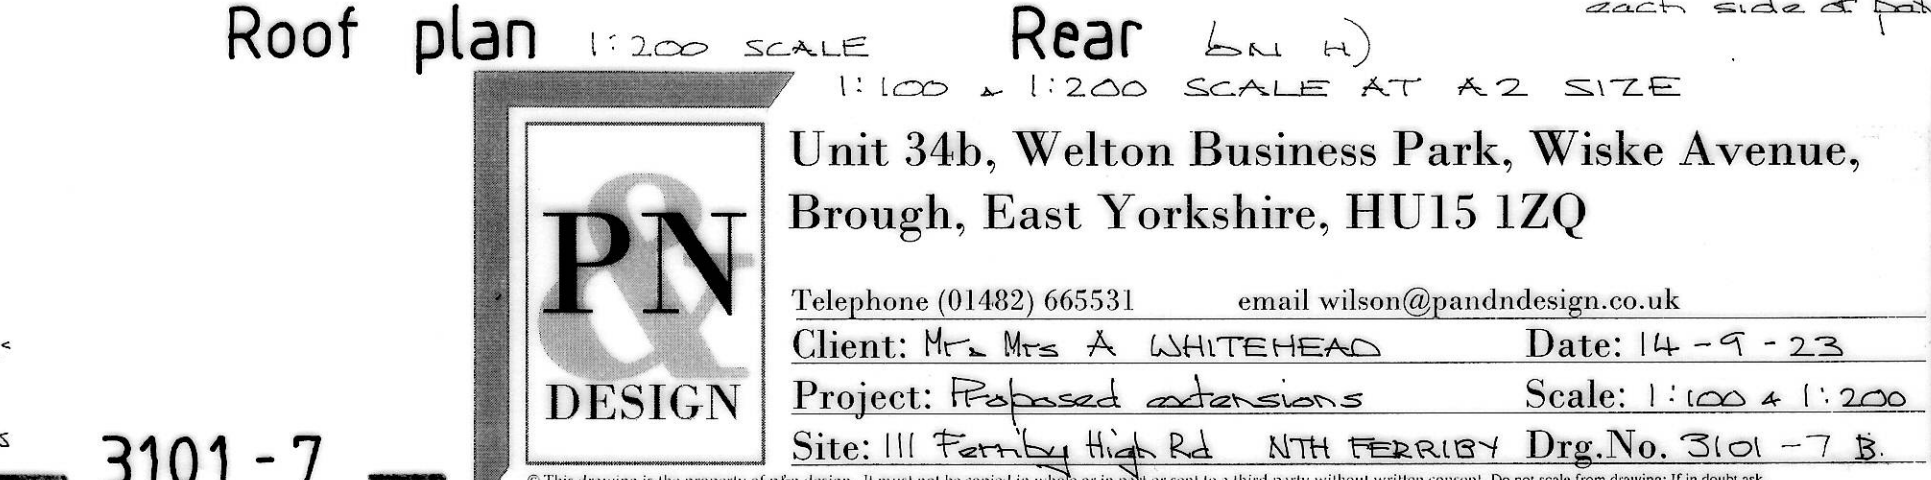
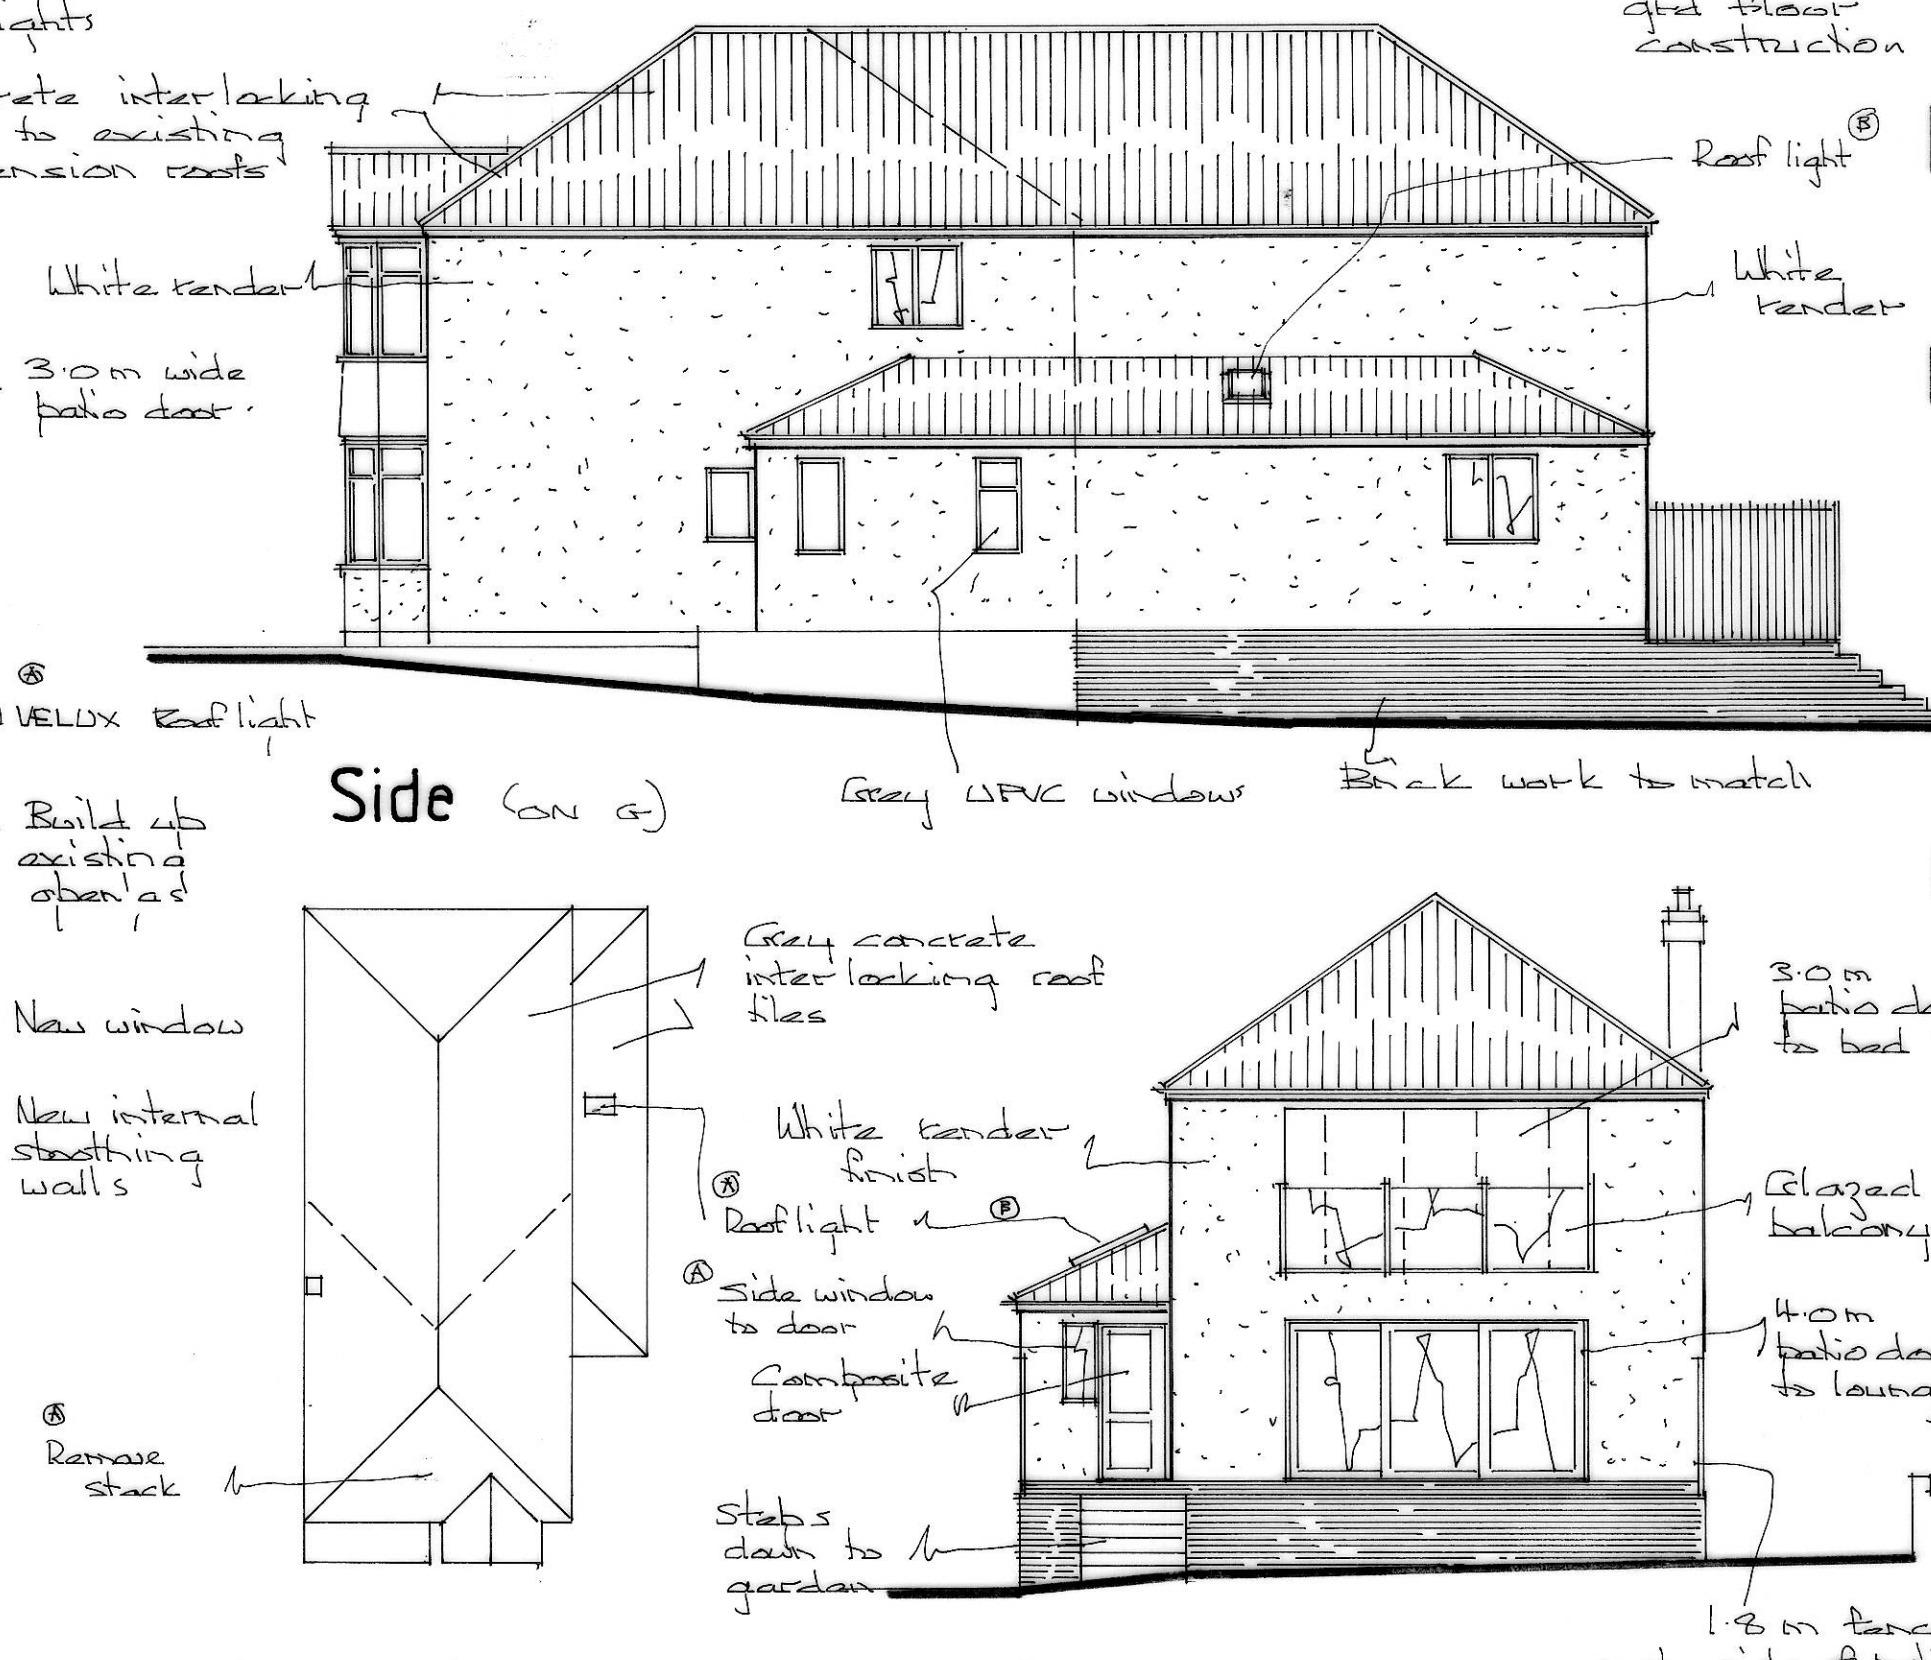
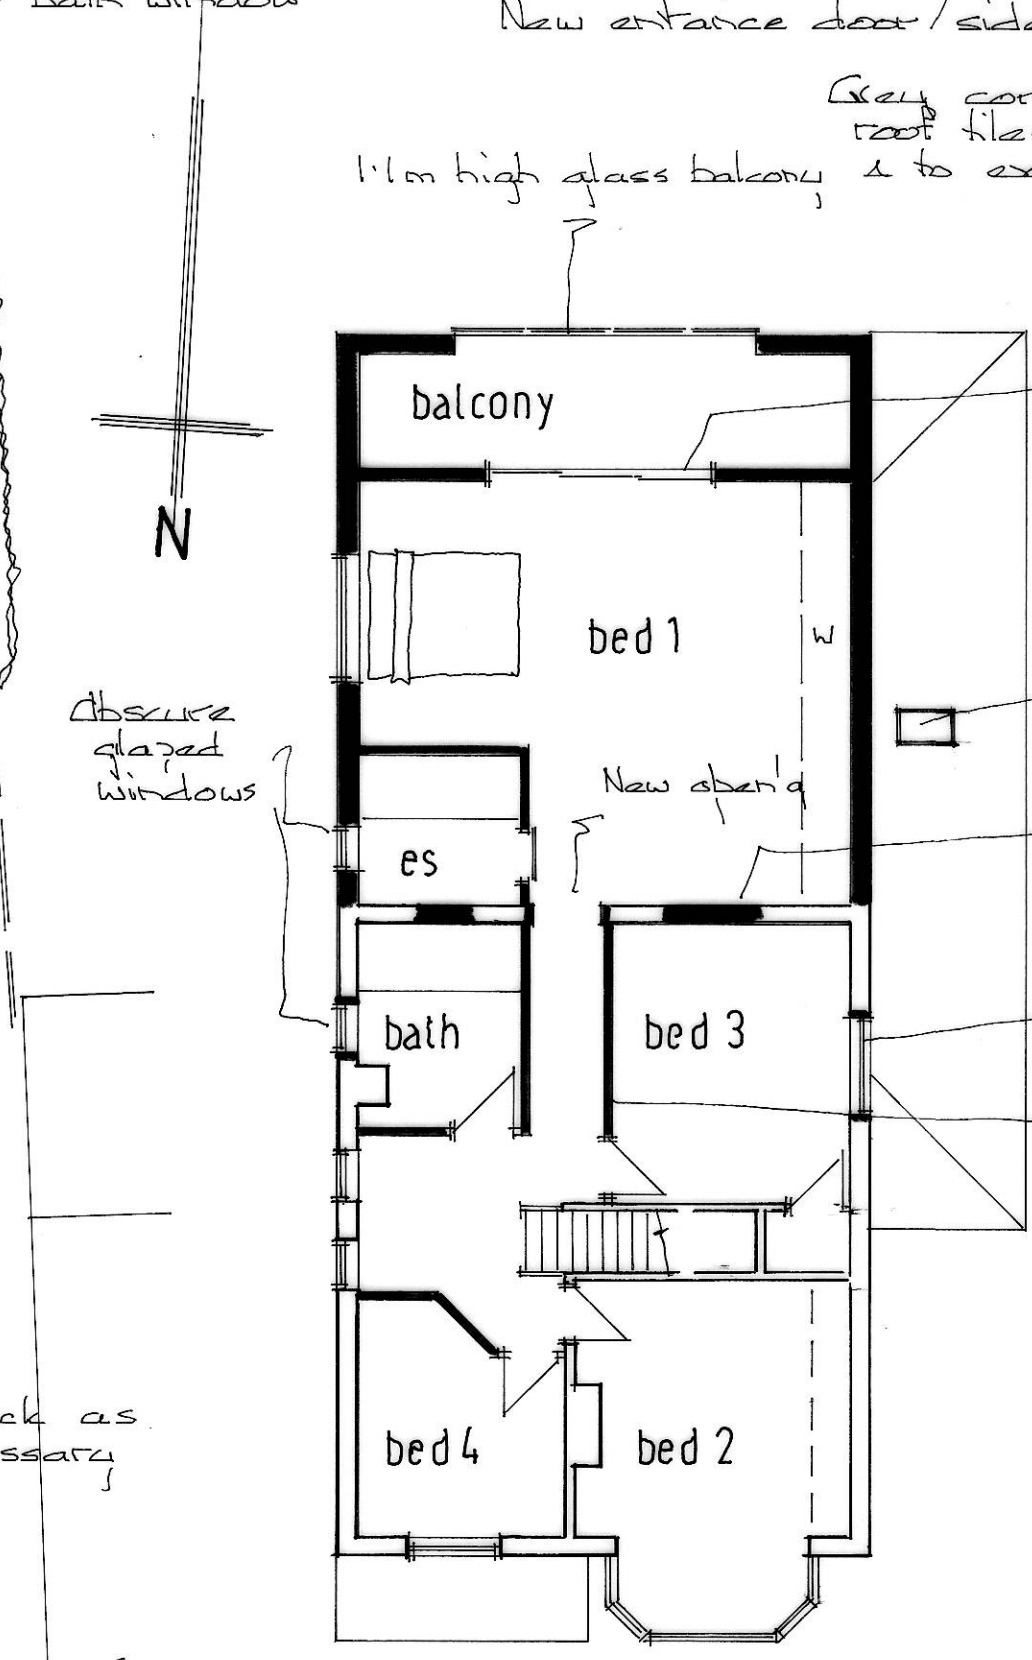
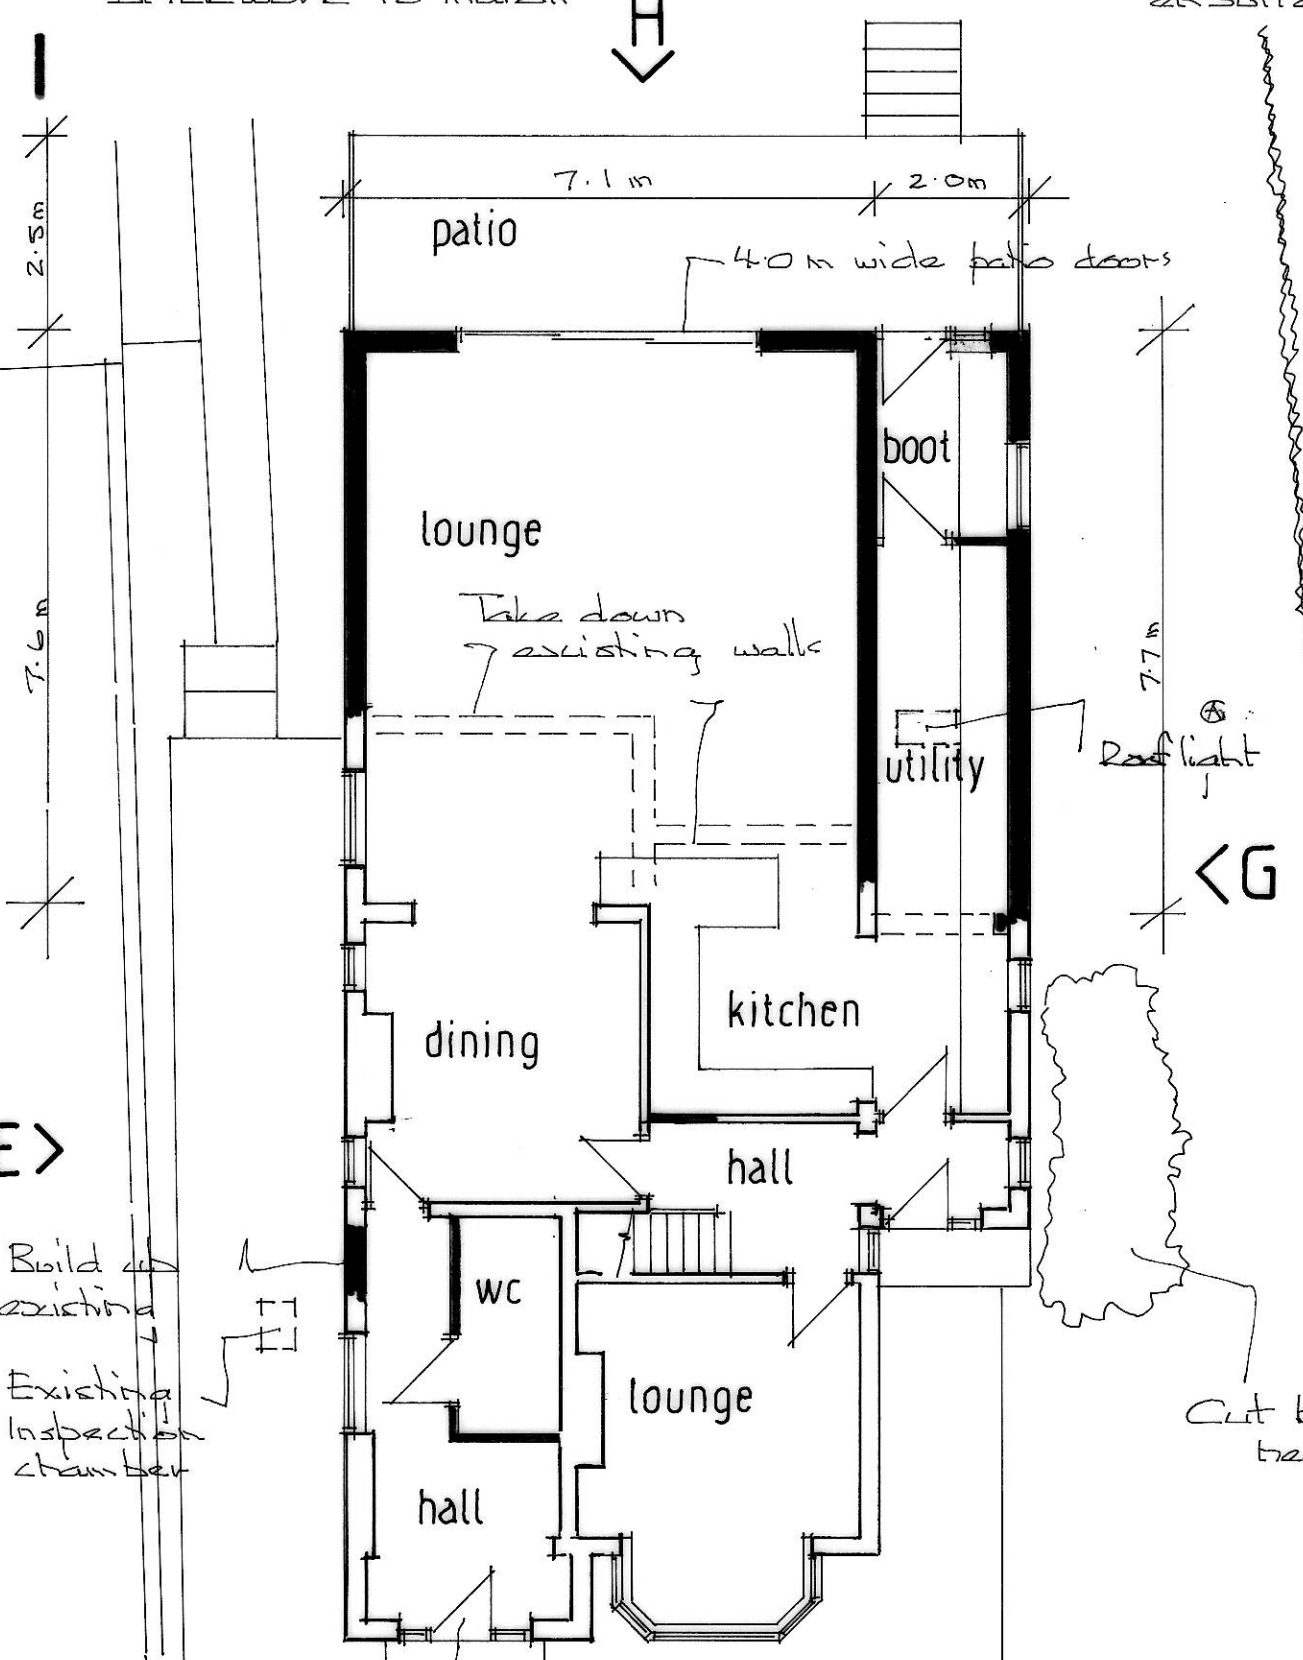
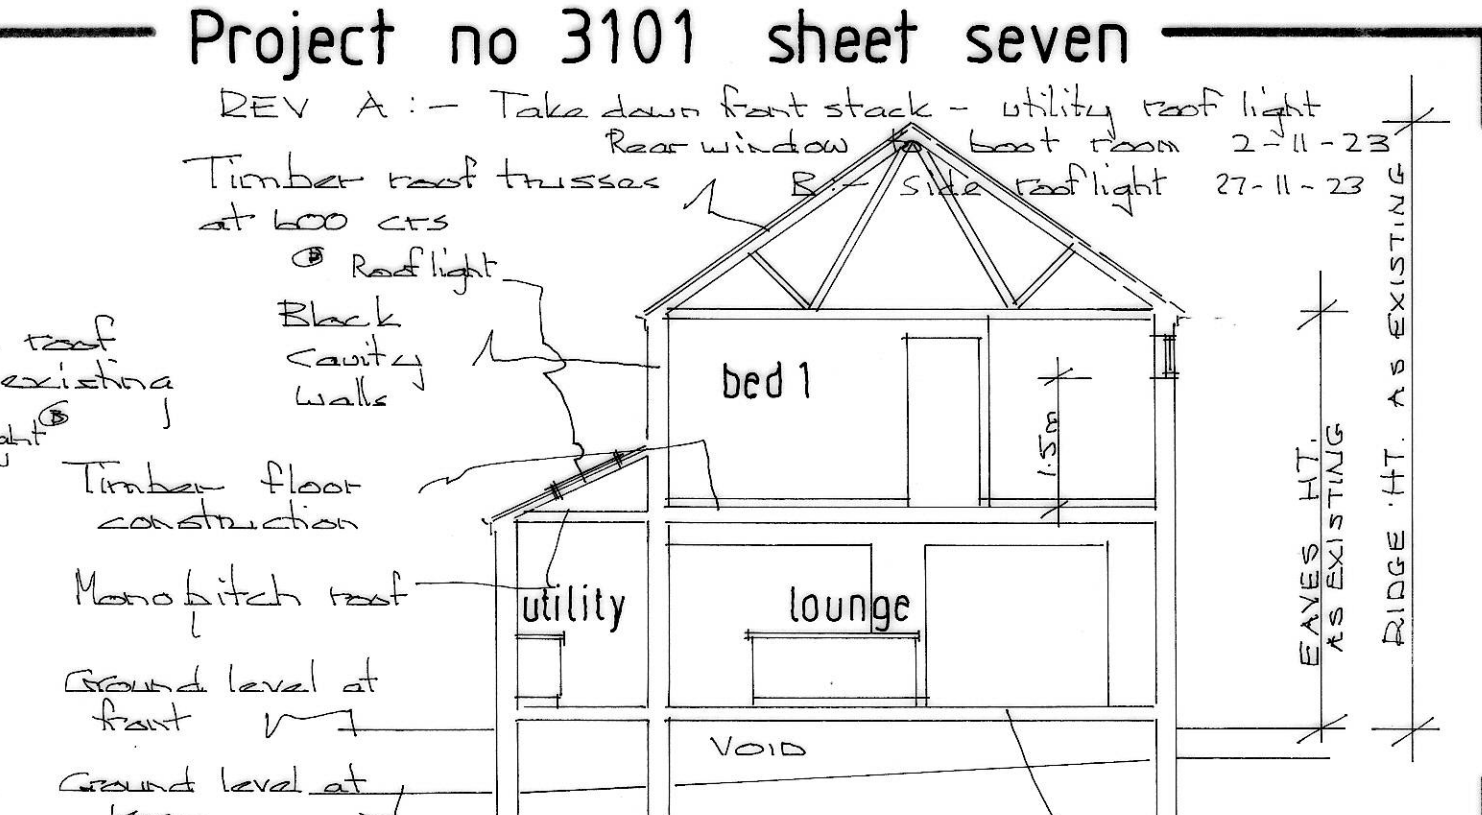
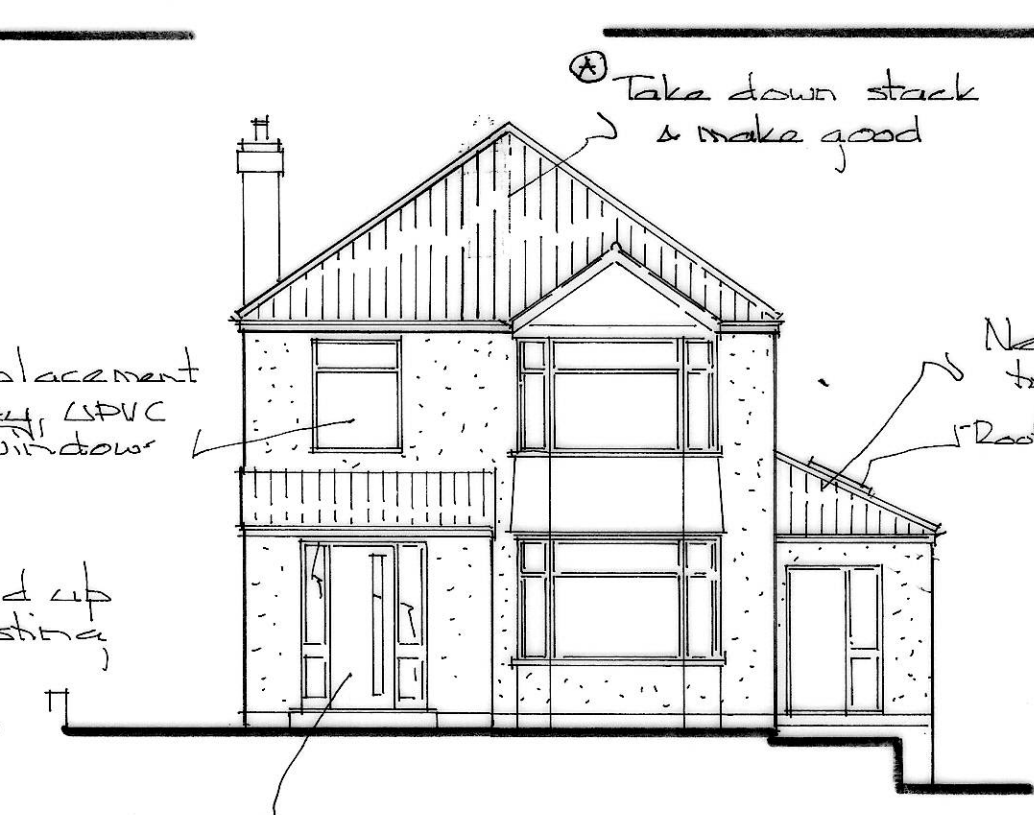


REV A :- Take down front stack - utility roof light
 Rear window - east room 2-11-23
 Timber roof trusses - side roof light 27-11-23
 at 600 cts
 Roof light
 Black cavity walls

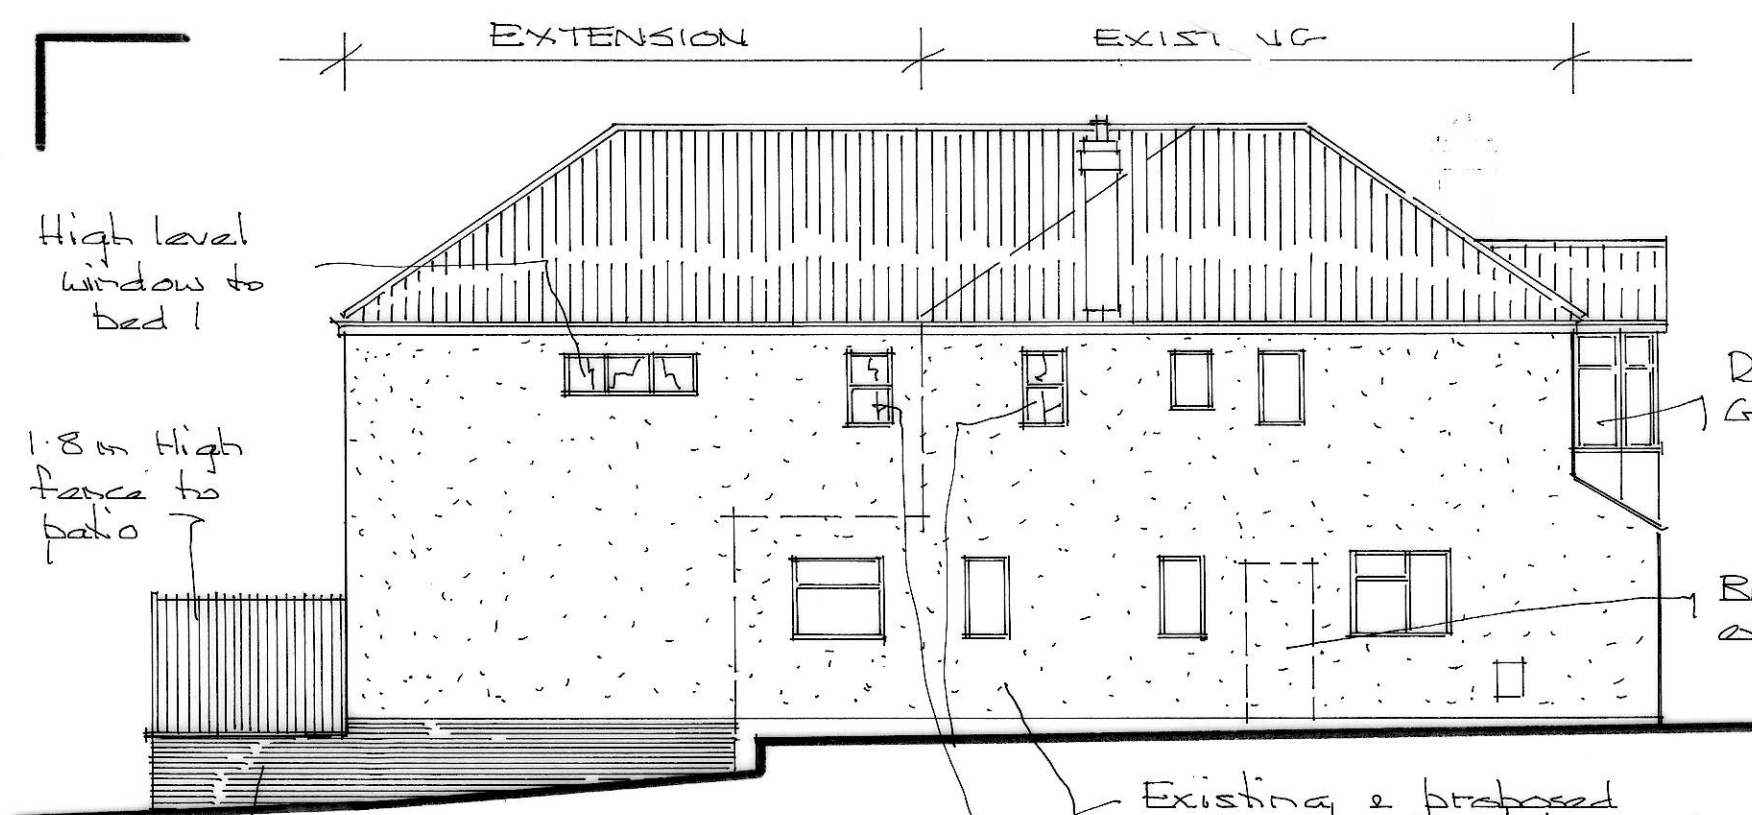

Unit 34b, Welton Business Park, Wiske Avenue, Brough, East Yorkshire, HU15 1ZQ

Telephone (01482) 665531 email wilson@pandndesign.co.uk

Client: Mr & Mrs A WHITEHEAD Date: 14-9-23

Project: Proposed extensions Scale: 1:100 & 1:200

Site: 111 Ferryby High Rd NTH FERRYBY Drg.No. 3101-7 B.

PN DESIGN

© This drawing is the property of p&n design. It must not be copied in whole or in part or sent to a third party without written consent. Do not scale from drawing. If in doubt ask.