




PROPOSED FRONT ELEVATION

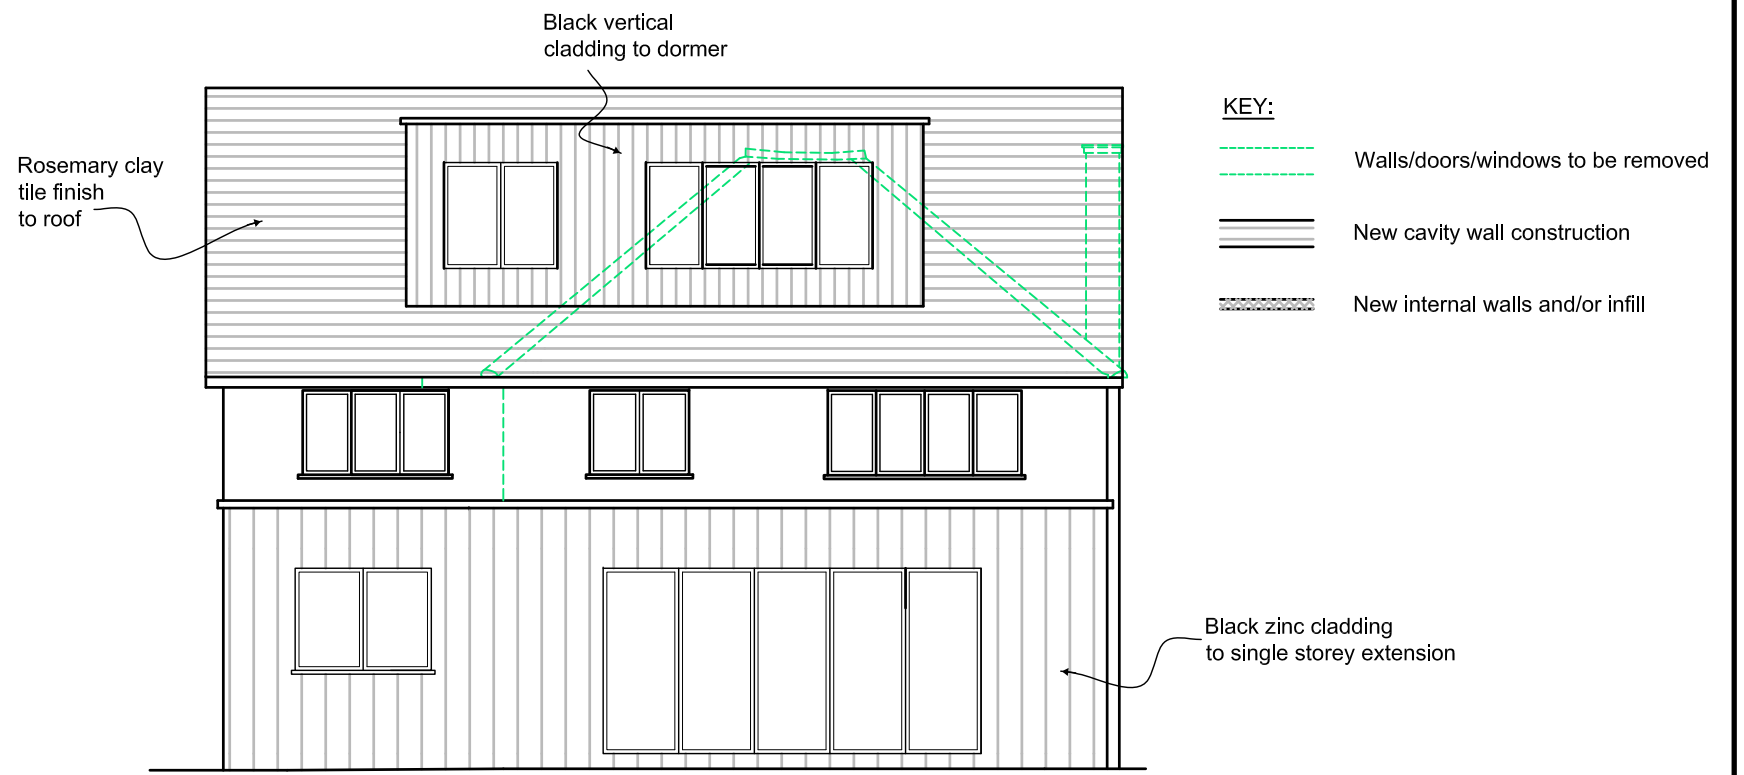

PROPOSED REAR ELEVATION

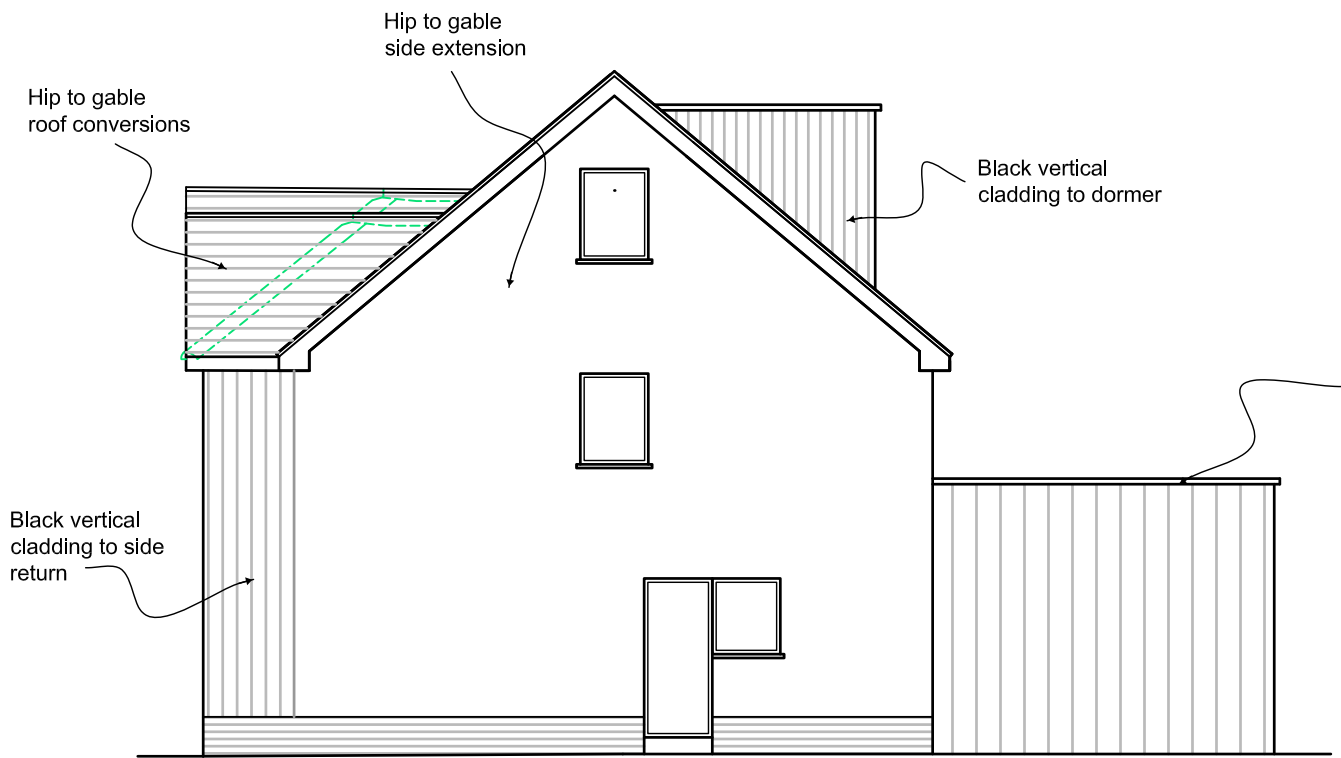

PROPOSED SIDE ELEVATION (RHS)

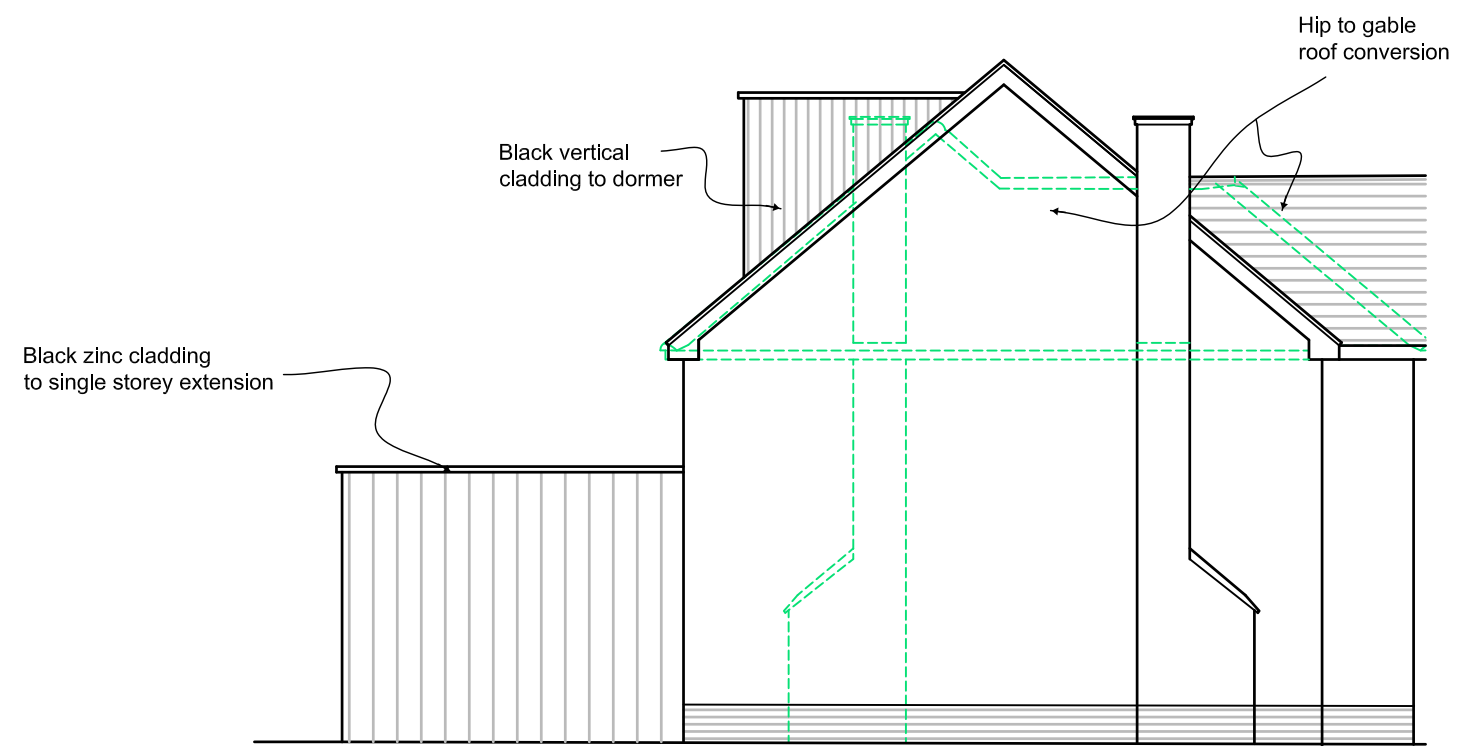

PROPOSED SIDE ELEVATION (LHS)

