



## SITE SECTION | EXISTING

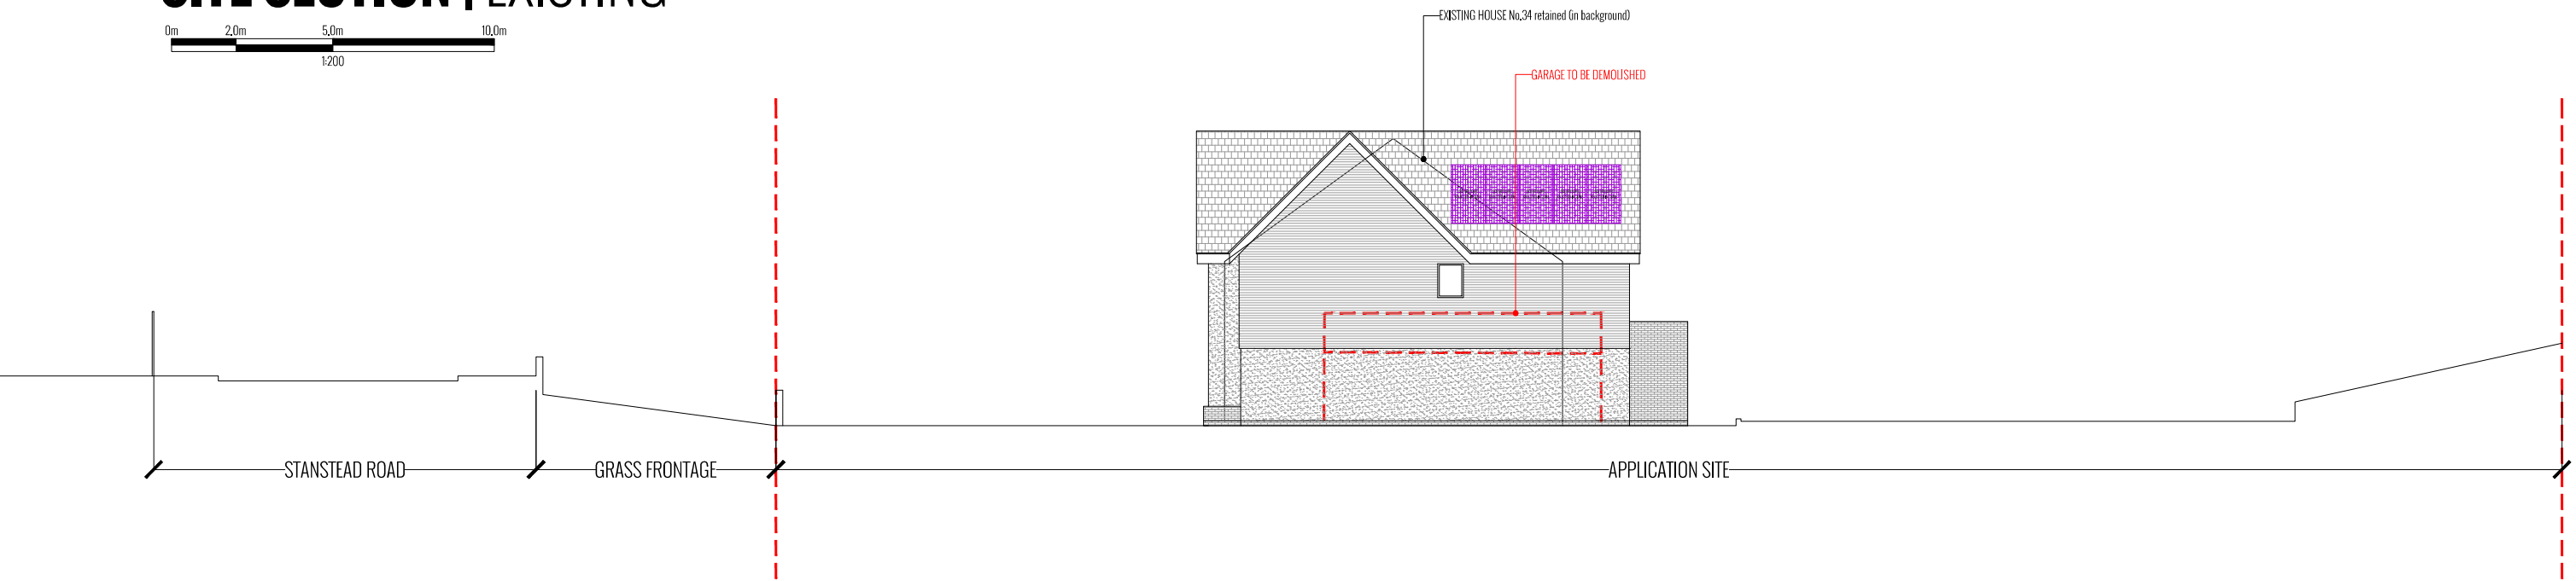

## SITE SECTION | PROPOSED

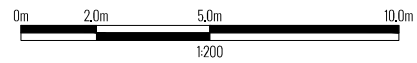

project name Oakdene, 34 Hertford Road, Great Amwell, Ware. SG12 9RX  
 dwg name PROPOSED SITE SECTION  
 dwg no 008  
 dwg sheet A3 @ 1:200  
 rev 30/11/2023

**TONY HOLT DESIGN.**  
 Bespoke Property Designer

Bournemouth:

012020 049049

Email:  
 Website:

office@tonyholt.design  
 www.tonyholt.design