



PROPOSED LOCALITY PLAN
1:1250 at A3

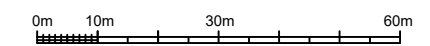

PROPOSED BLOCK PLAN

1:200 at A3

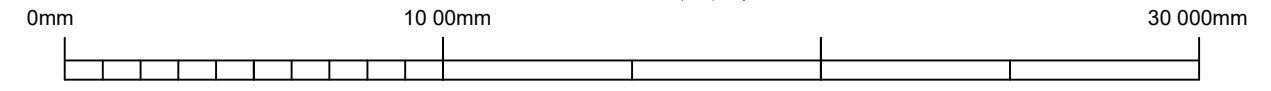

CLIENT
MR & MRS WINMILL

JOB TITLE
**NO 35
BARRACK ROAD, GUILDFORD,
SURREY, GU2 9RU**

DRAWING PURPOSE:
PROPOSED DRAWINGS

DRAWING TITLE
BLOCK & LOCALITY PLAN



SCALE: 1:50 AT A3
DRAWN: DG
DATE: 2022-12-10
REVISION

PROJ NO: GD22-004
DWG NO: P_001

A