




EW.4 exterior

EW.4 interior

# EAST ELEVATION

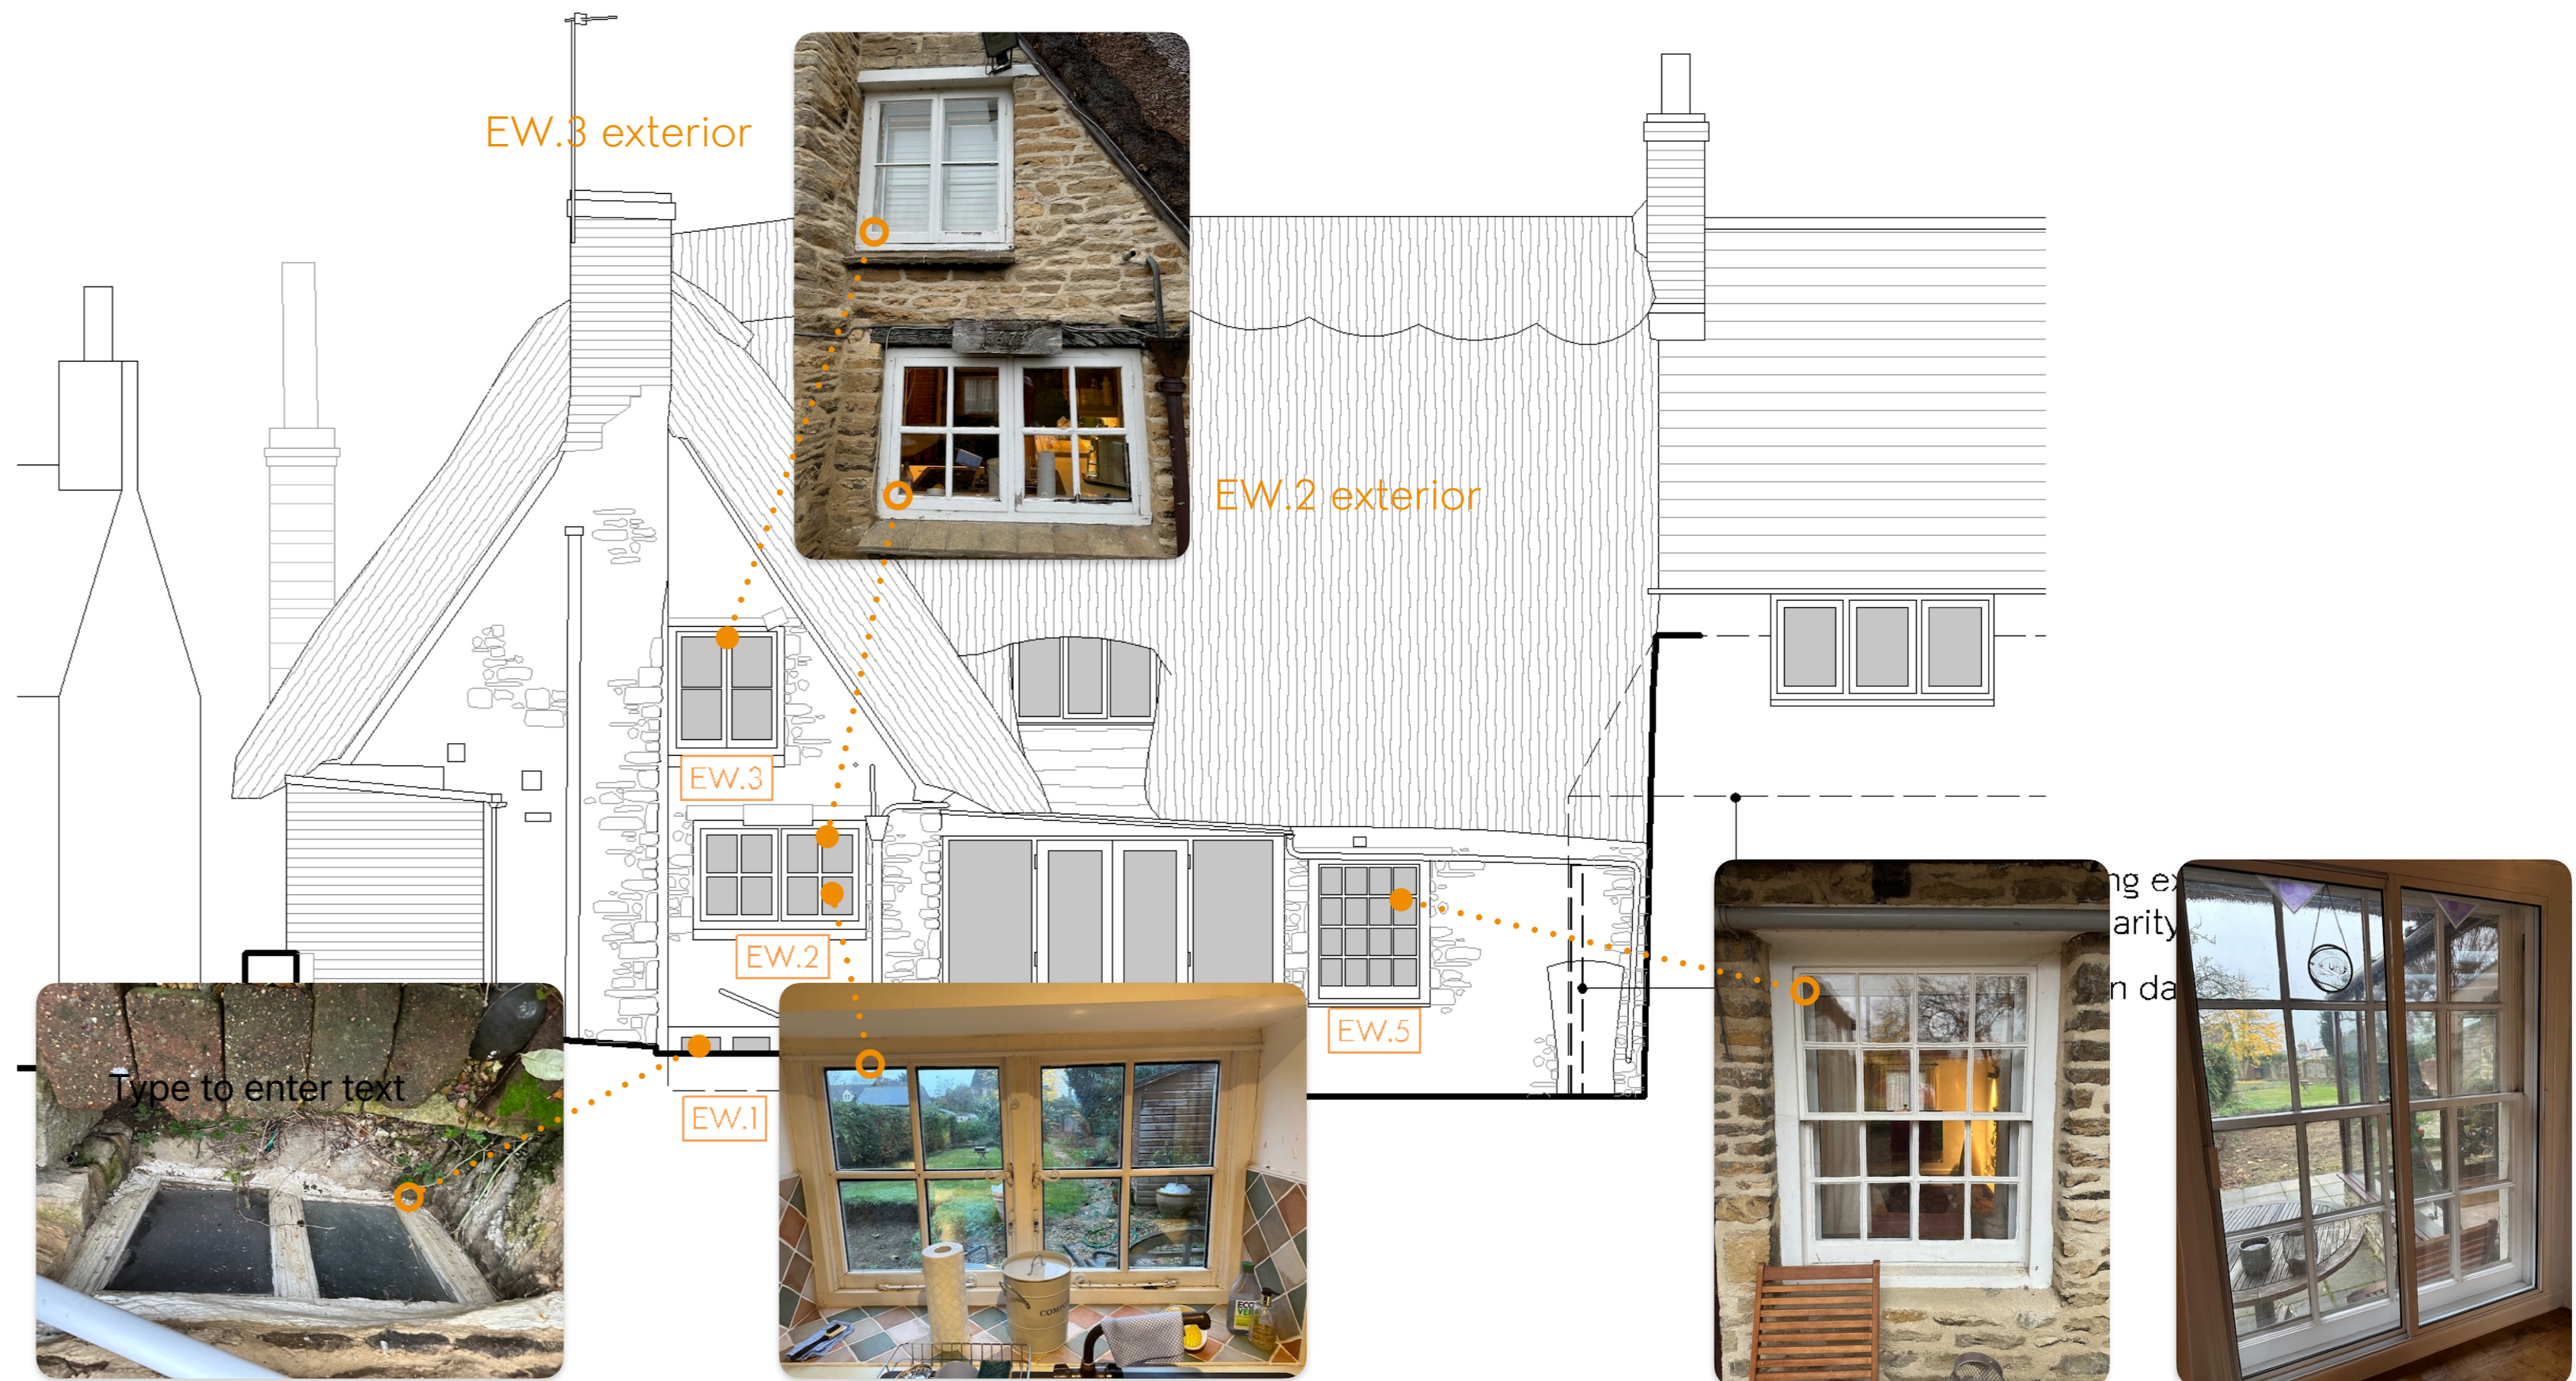

EW.1 exterior

EW.2 interior

EW.5 exterior

EW.5 interior

# SOUTH ELEVATION



EW.1 interior

window positions and accompanying interior and exterior photographs  
**PROPOSED BASEMENT WORKS**  
 THATCHED COTTAGE, BAMPTON

