


Revisions:

| rev | date | drawn | comments |
|-----|------|-------|----------|
| | | | |

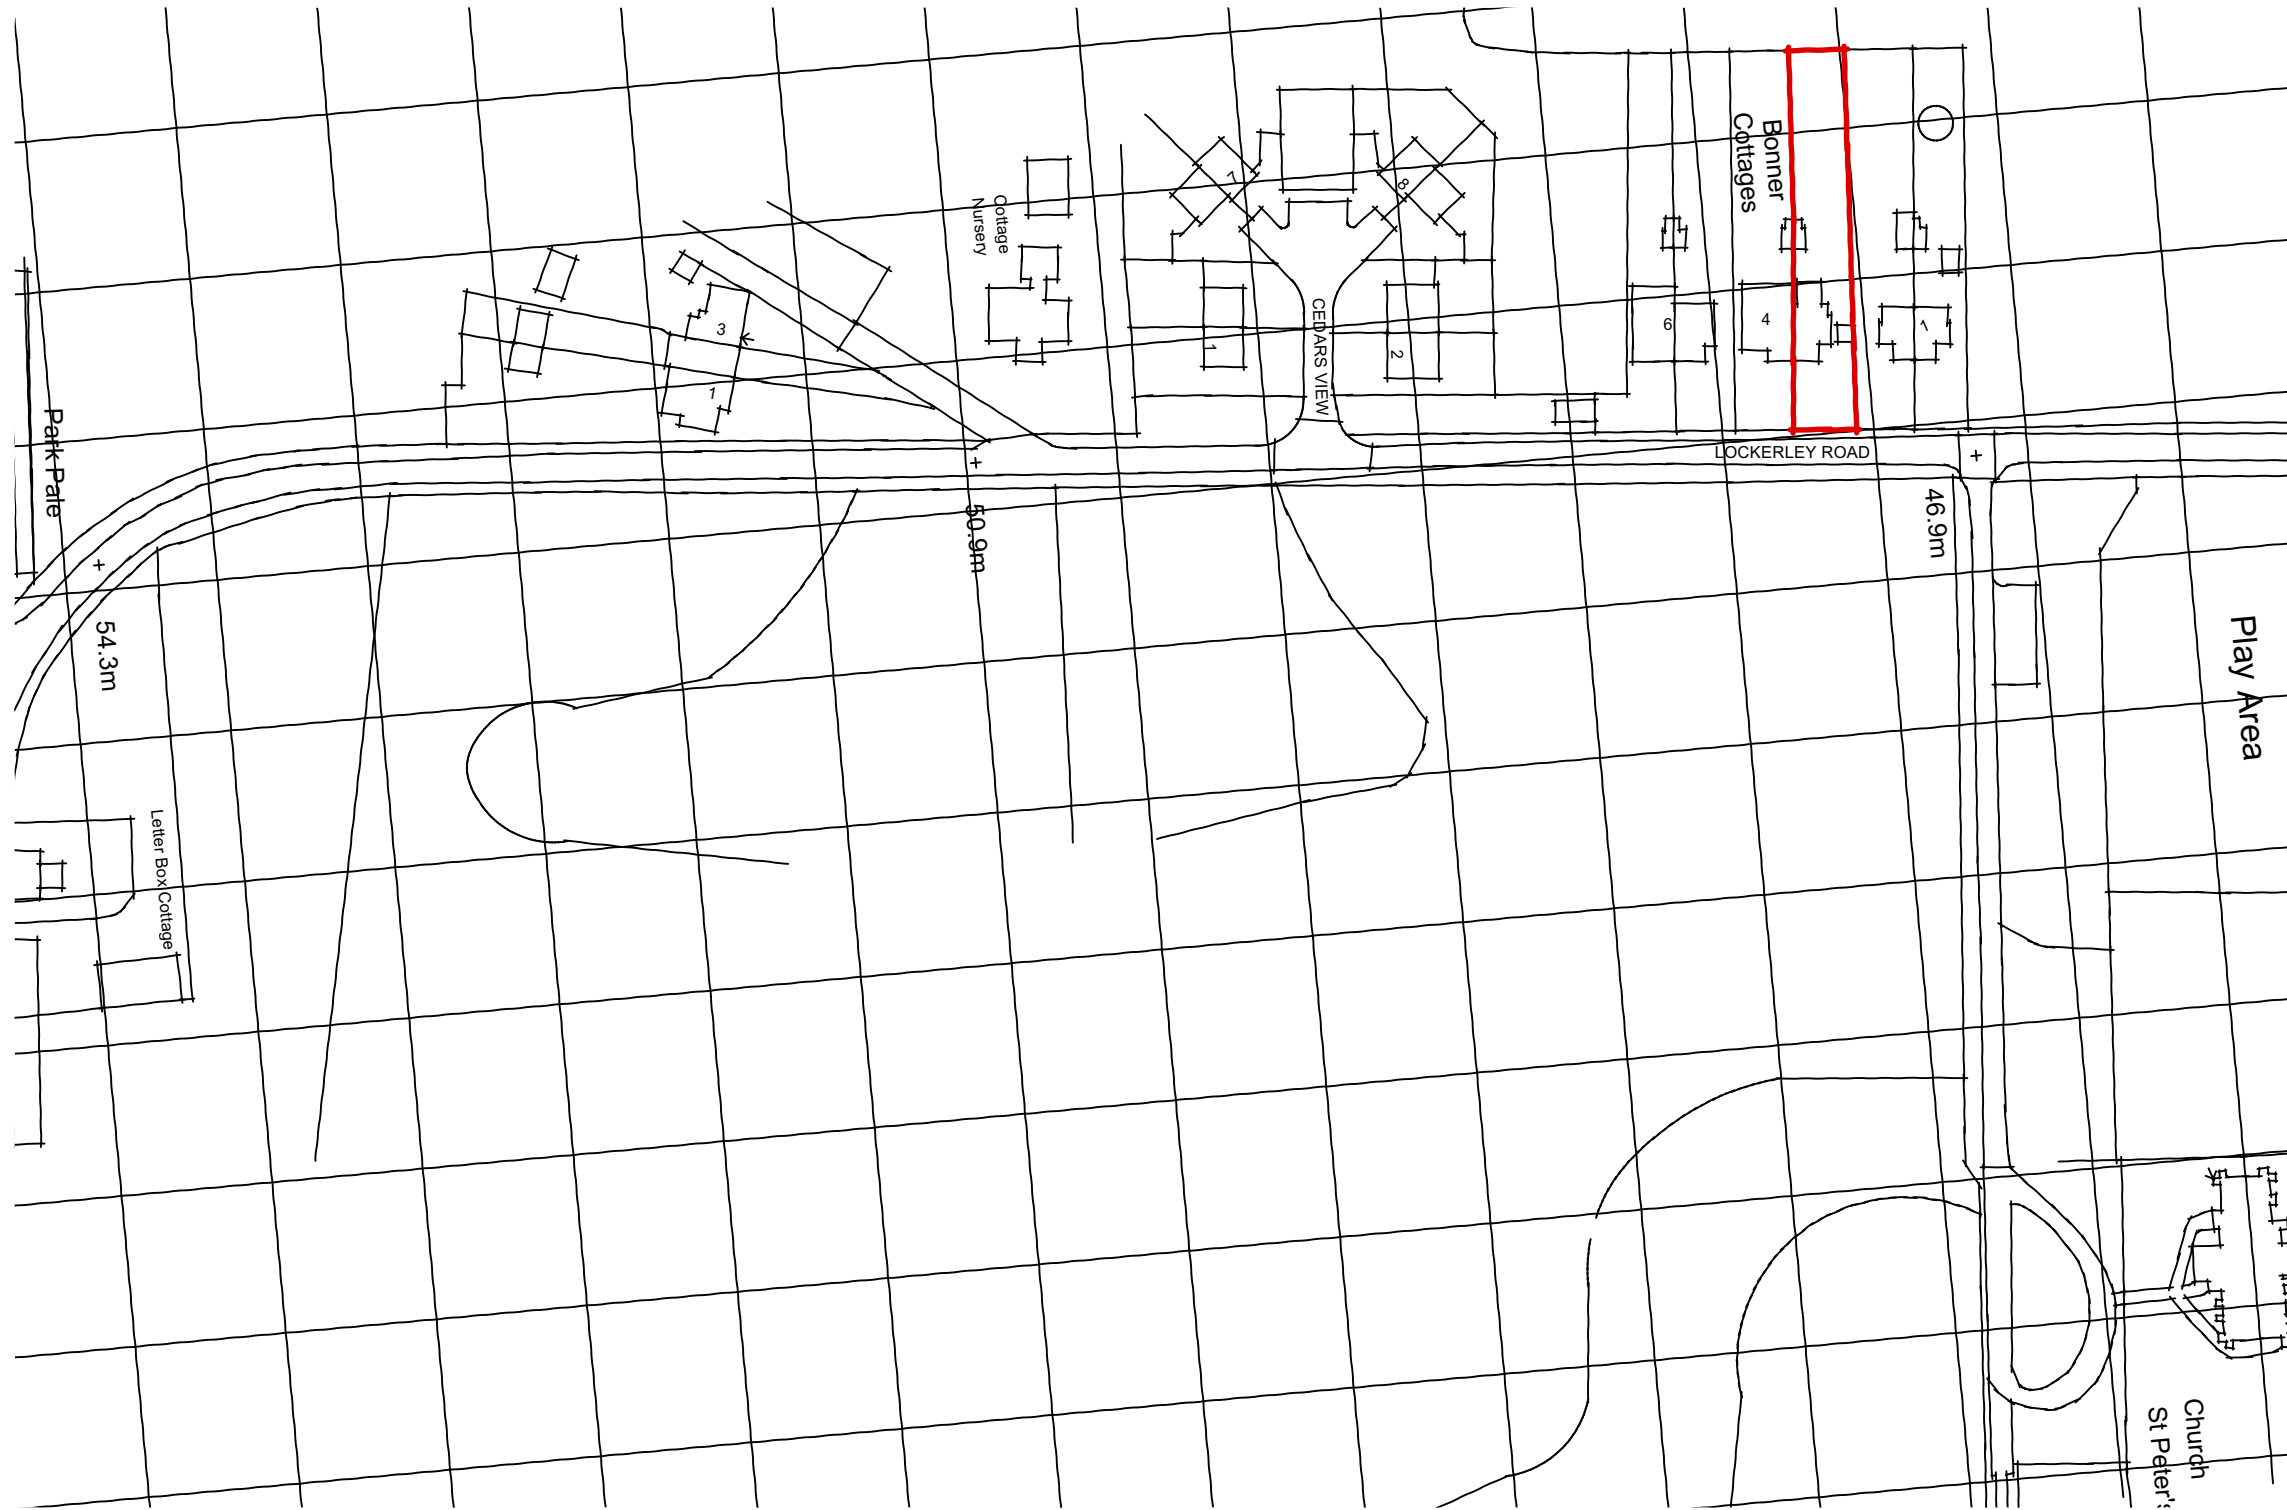

Ordnance Survey (c) Crown Copyright 2023. All rights reserved. Licence number 100022432

Project:
3 BONNER COTTAGES
 LOCKERLEY ROAD,
 EAST TYTHERLEY,
 SALISBURY, SP5 1LG

Title:
EXISTING
LOCATION PLAN

Client:
MR & MRS HARVIE

Date:
NOV 2023

| Dwg No: | Revision: | Scale: |
|------------|-----------|----------------|
| 8272/E/100 | - | 1:1250 @ A3 |
| Drawn: | Checked: | Status: |
| TMP | PHB | PLANNING |

EXISTING
 SITE LOCATION PLAN

1:1250 @ A3



THE
Genesis Design
 STUDIO

CHARTERED ARCHITECTS

MEAD MILL MILL LANE ROMSEY
 HAMPSHIRE SO51 8EQ

T : (01794) 519333
 F : (01794) 519666
 E : mail@thegenesistudio.com

© The Genesis Design Studio Ltd