


Legend
 Site Boundary

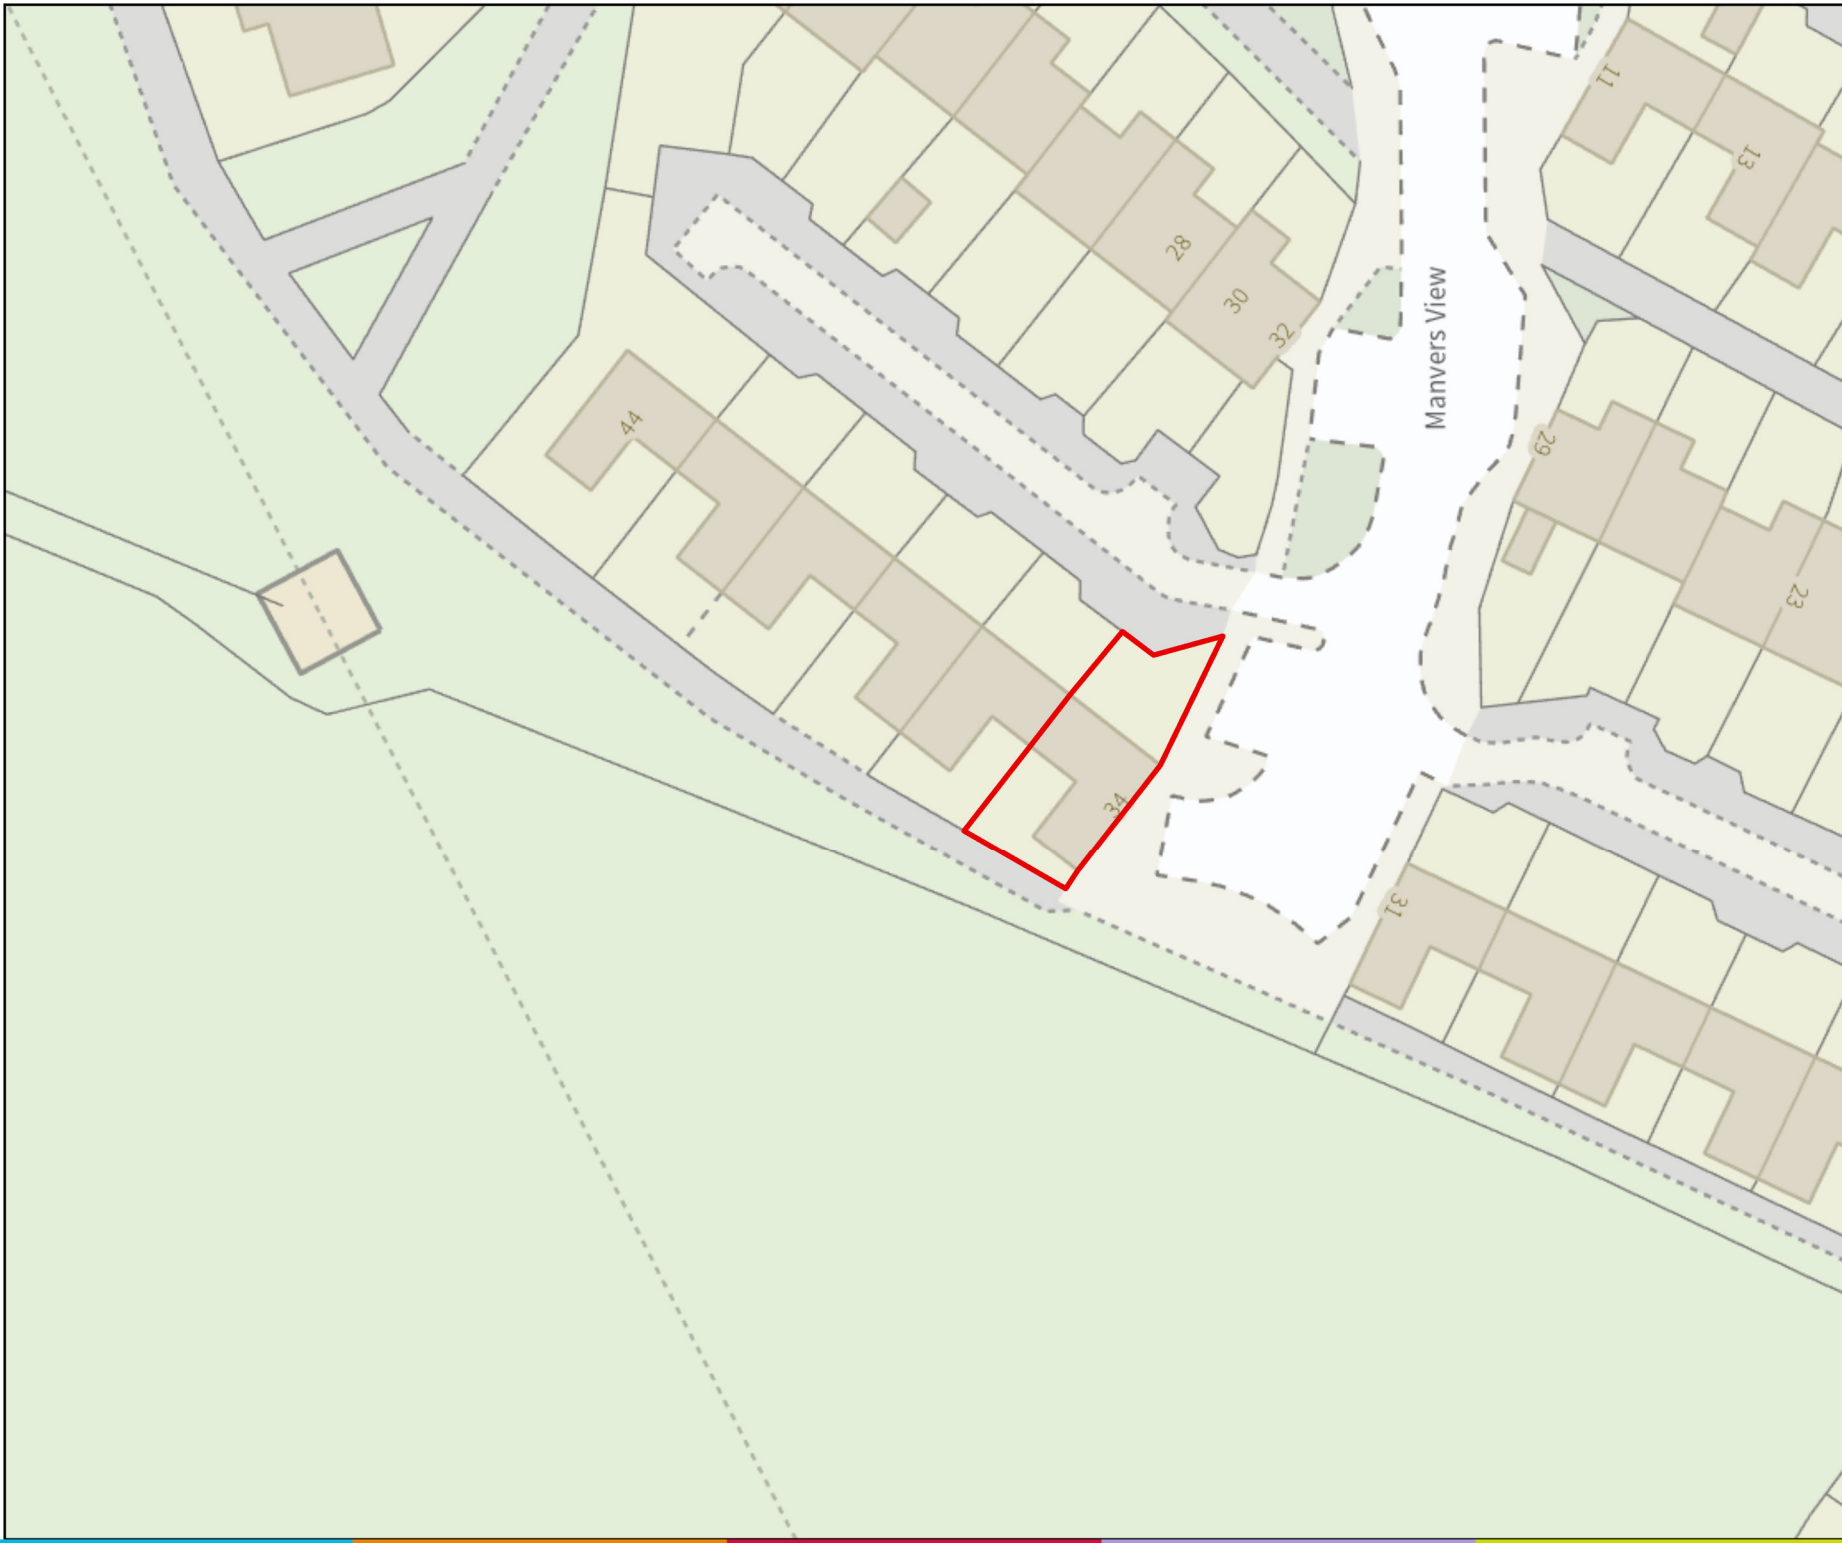

Drawing Reference

Location
34 Manvers View, Boughton, Newark,
NG22 9HJ

Drawing Title
34 Manvers View, Boughton, Newark,
NG22 9HJ

Date Exported: 27/10/2023

Scale: 1:500



© Crown copyright and database rights
2023 OS AC0000826200

