



NOTES:
ALL LEVELS, ANGLES AND DIMENSIONS TO BE CHECKED
ON SITE PRIOR TO COMMENCEMENT OF WORKS.


THIS DRAWING IS TO BE READ IN CONJUNCTION WITH
ALL RELEVANT STRUCTURAL ENGINEERS AND
MECHANICAL AND ELECTRICAL ENGINEERS DRAWINGS,
DETAILS AND SPECIFICATIONS.

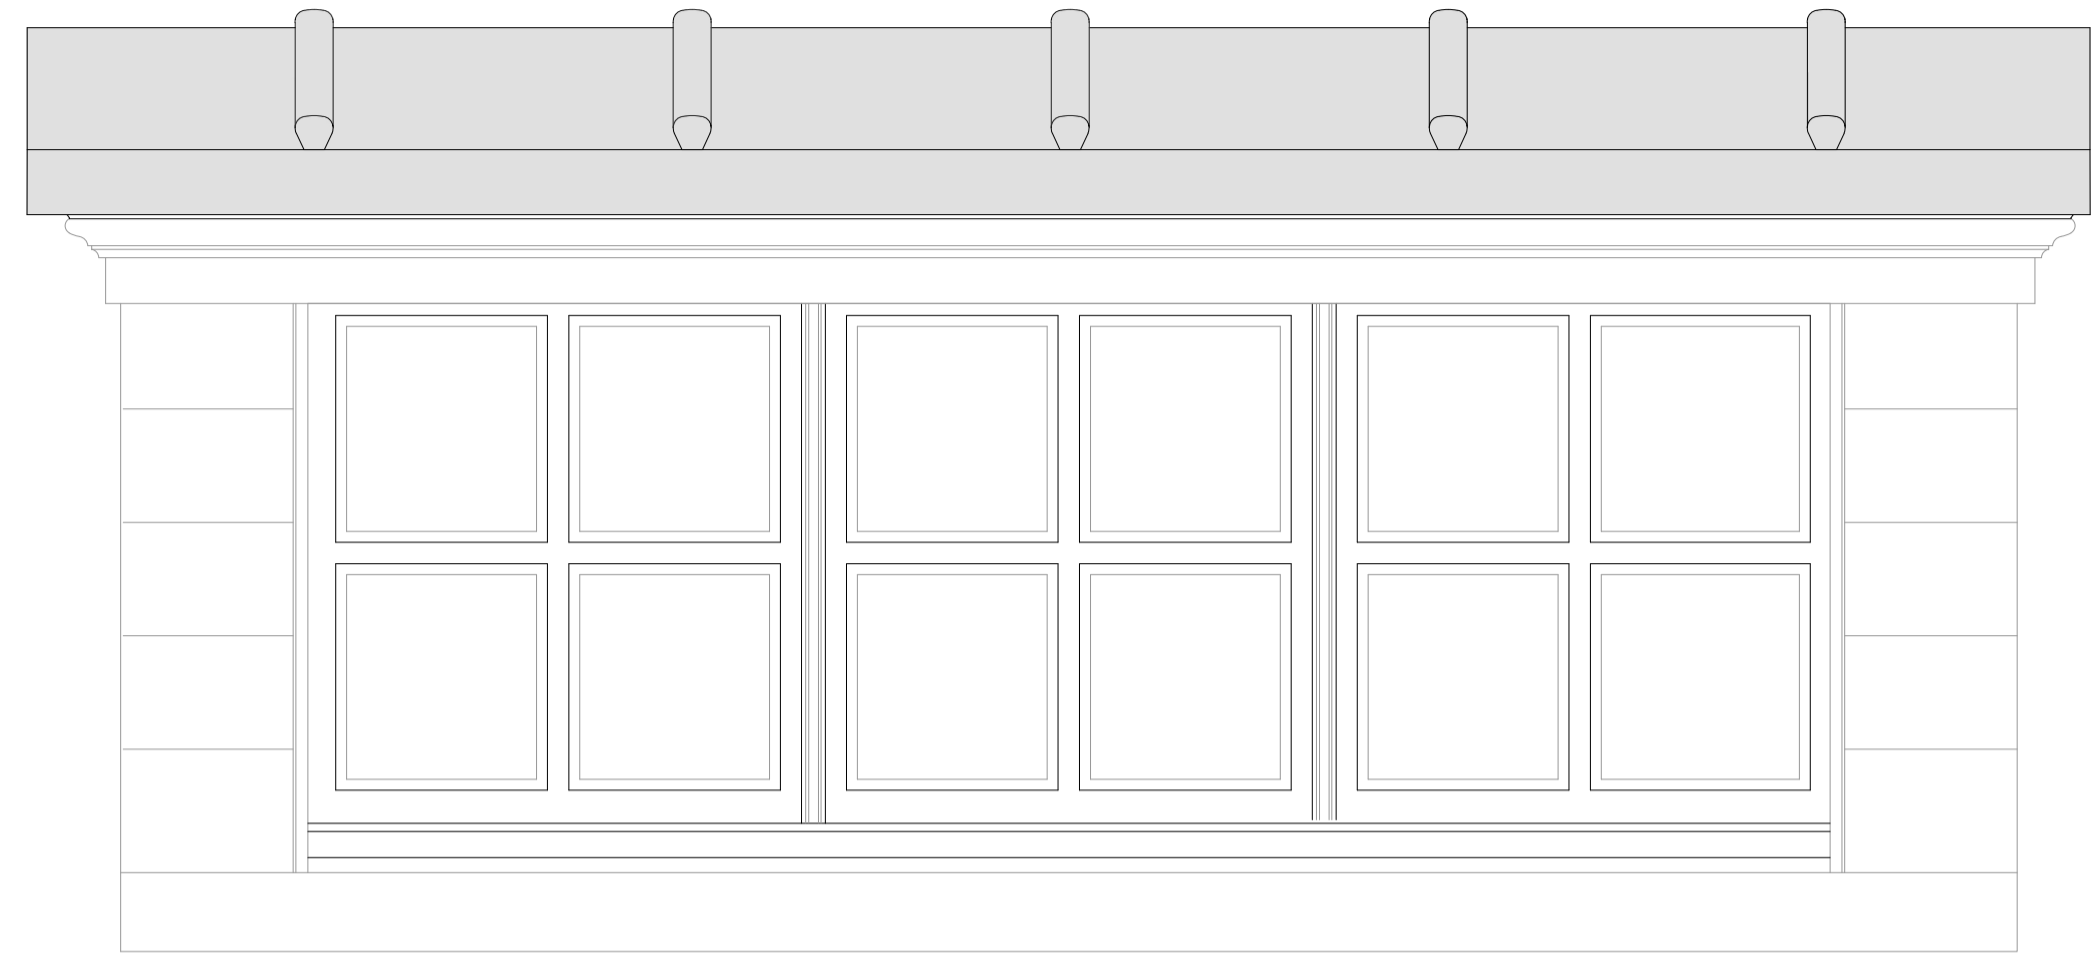


DORMER _ Elevation
Scale 1:10

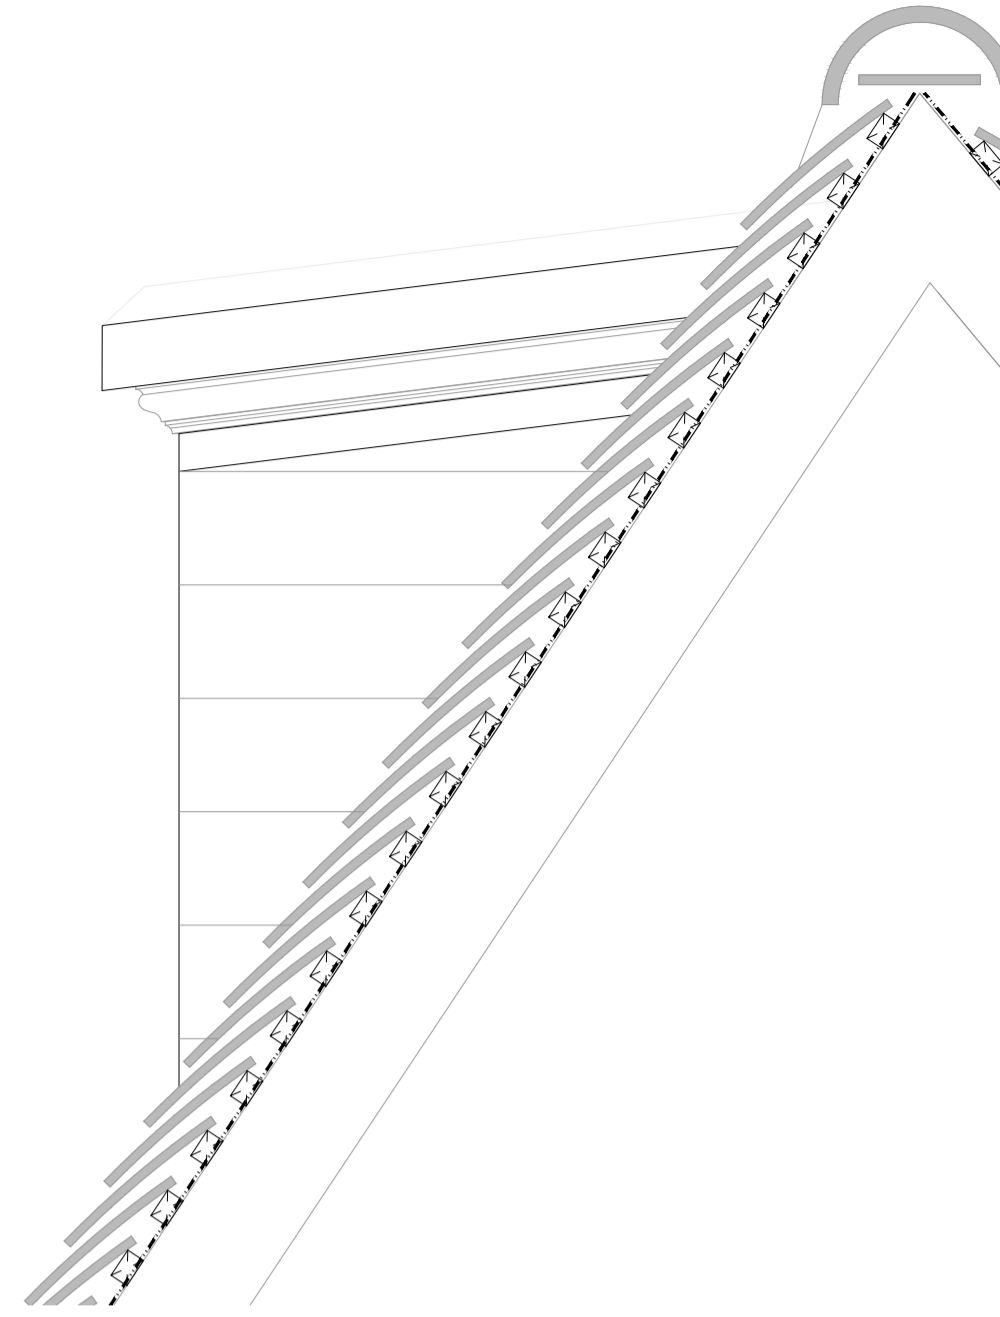


DORMER _ Dormer cheeks
Scale 1:10

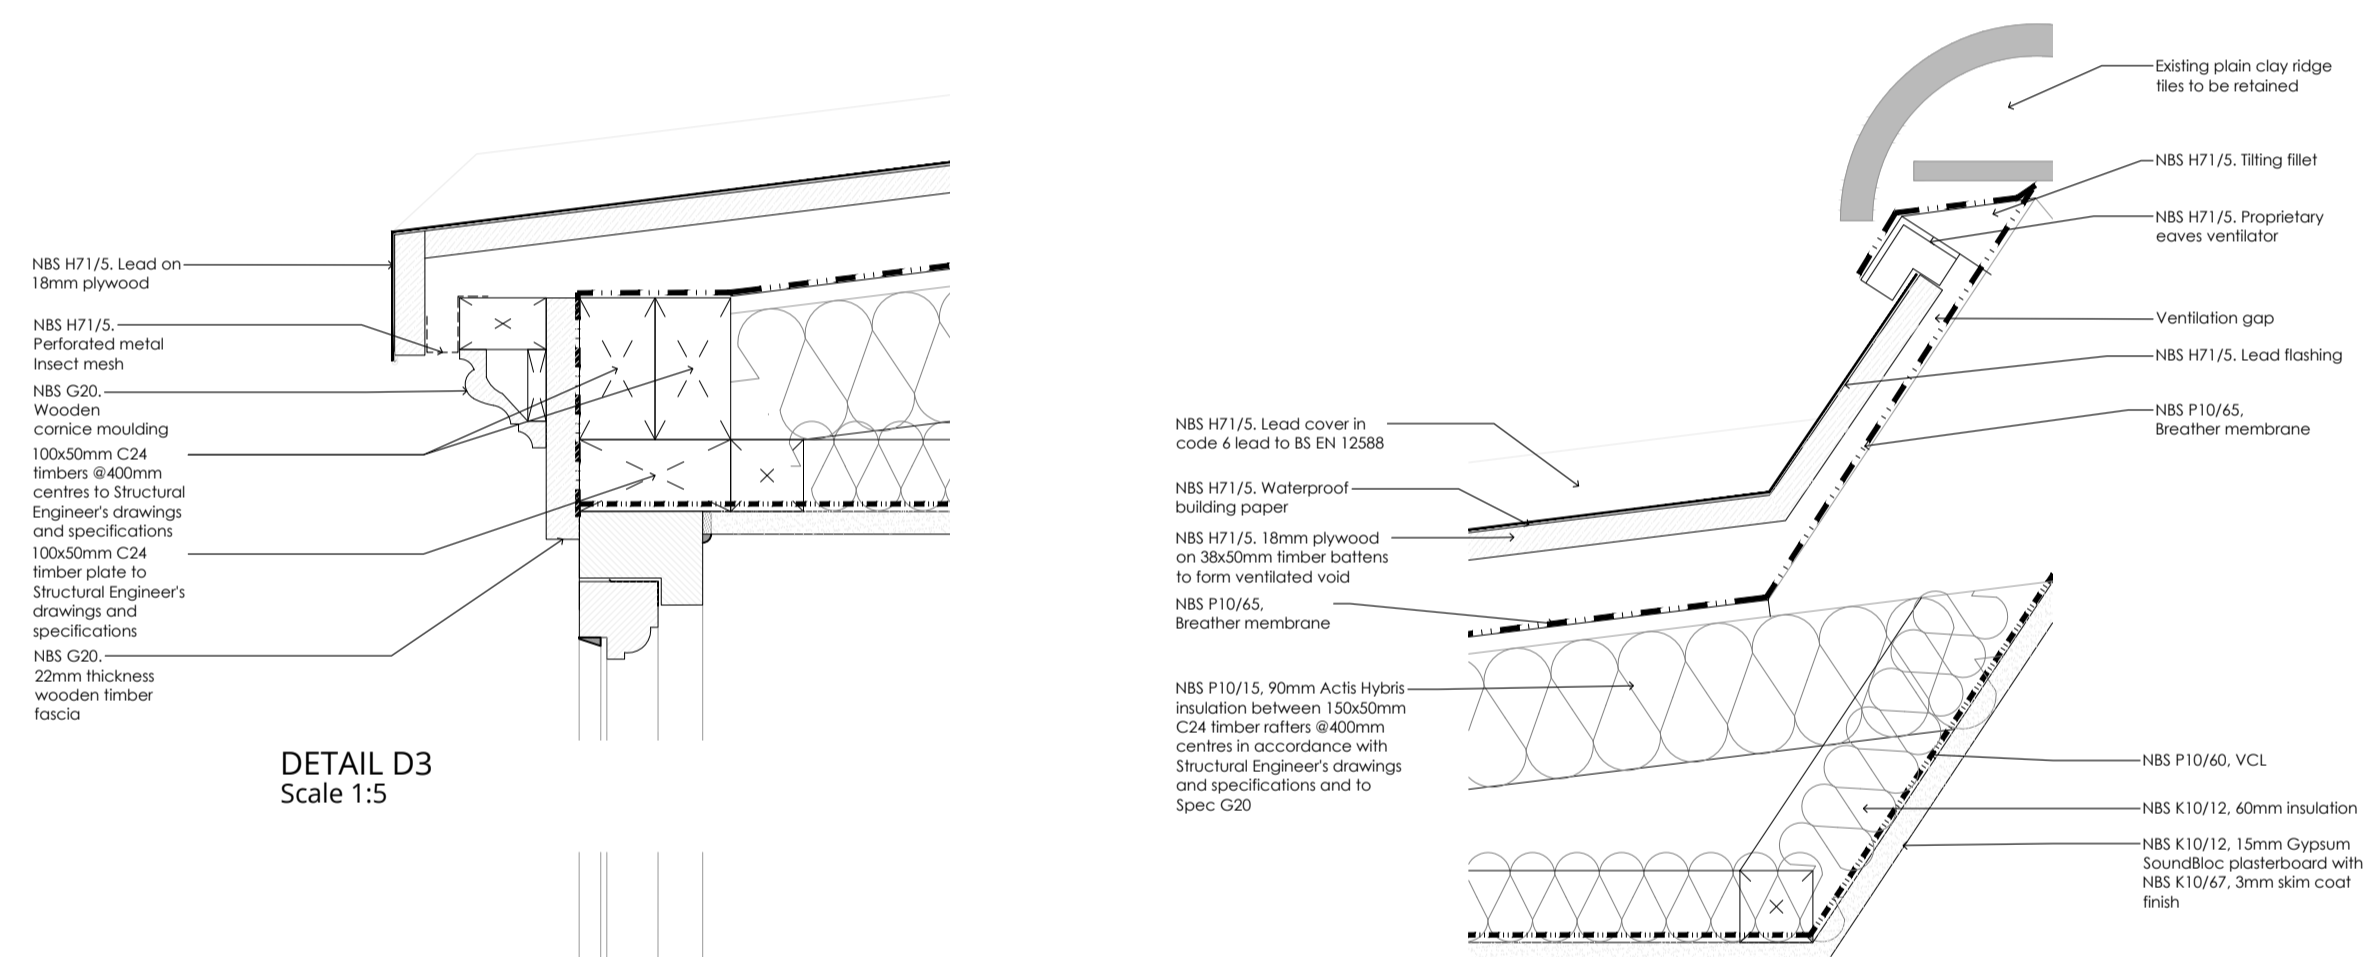


DETAIL D3
Scale 1:5

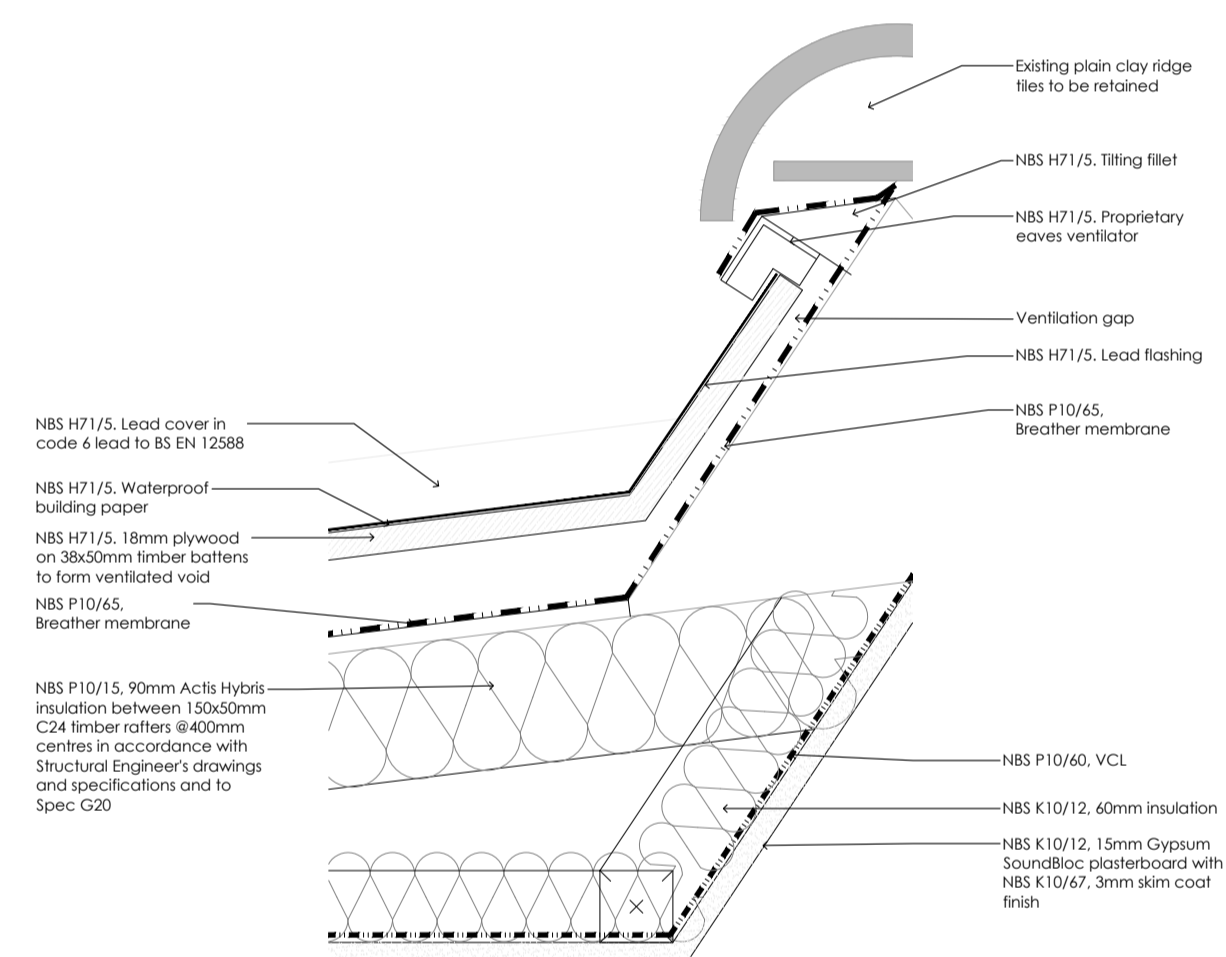


DETAIL D4
Scale 1:5

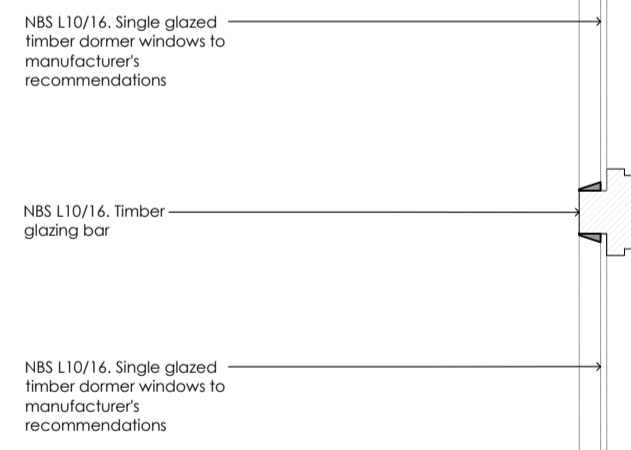


DETAIL D2
Scale 1:5

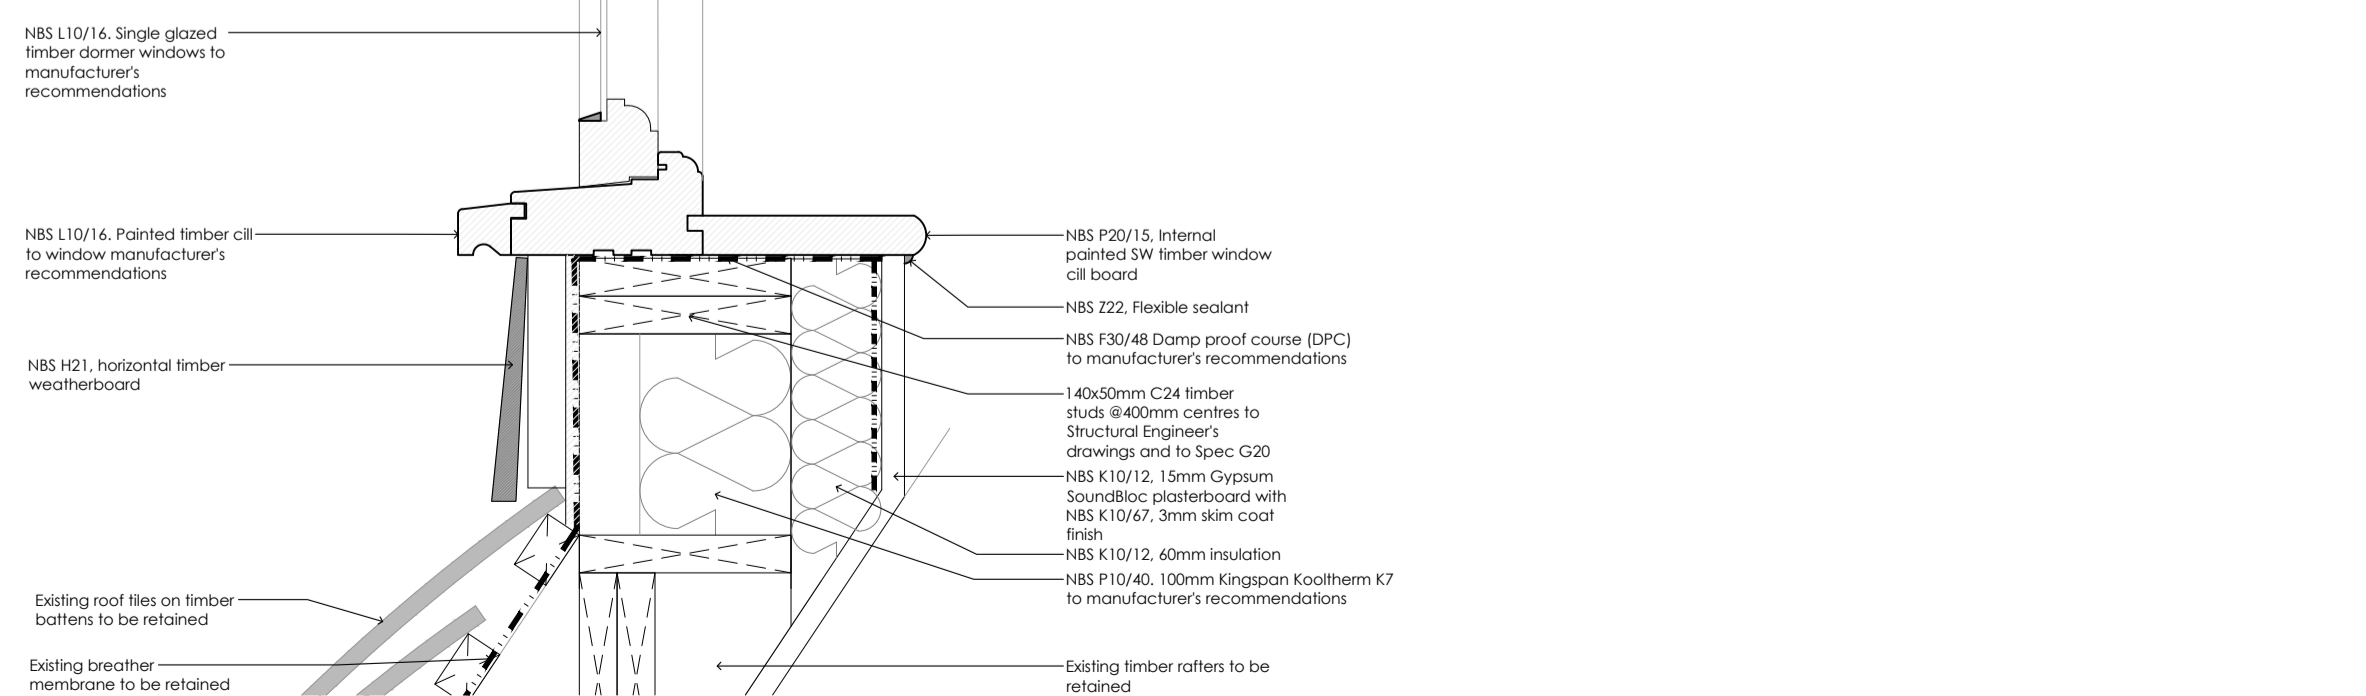

DETAIL D1
Scale 1:5

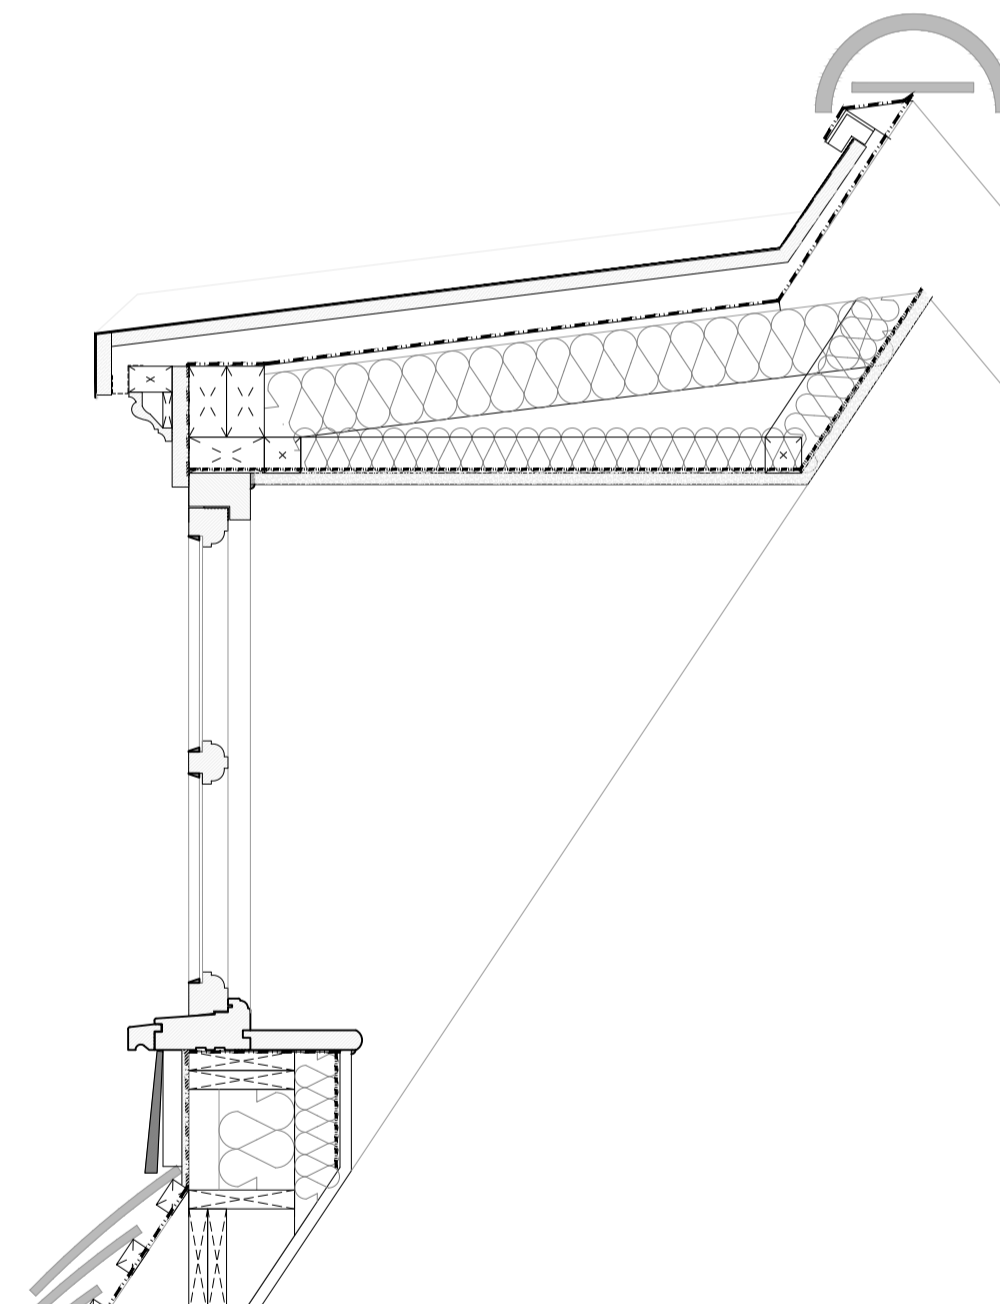

DORMER _ Section
Scale 1:10

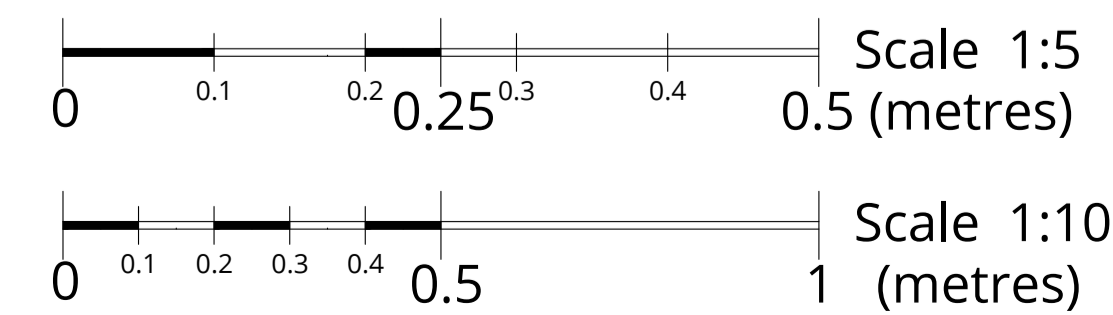

| Drawing Status: | | | |
|-----------------|-------------|-------|------|
| PLANNING | | | |
| #### | ##### | ##### | #### |
| Rev | Description | Date | By |

Barker MAJESTY HOUSE, AVENUE WEST
SKYLINE 120, BRAINTREE
ESSEX, CM77 7AA
T: 01279 647111
W: www.barker-associates.co.uk
E: mail@barker-associates.co.uk

Client: **HARLOW COUNCIL**

Project Title:
**45 SUMNERS FARM CLOSE
HARLOW, ESSEX
CM19 5SL**

Drawing Title:
PROPOSED WINDOWS DETAILS

| | | | |
|-------------|--------------|--------------------|--------------------|
| Drawn JM | Checked - | Scale 1/10 @ A1 | Date 26/06/2023 |
|-------------|--------------|--------------------|--------------------|

ARCHITECTURAL

| | | | |
|--|---------------------|------------------------|-------------------------------|
| Drawing Number P23617-BA-A1-XX-DR-A-6005 | Status S0 | Revision P01 | Project No P23-0617 |
|--|---------------------|------------------------|-------------------------------|