
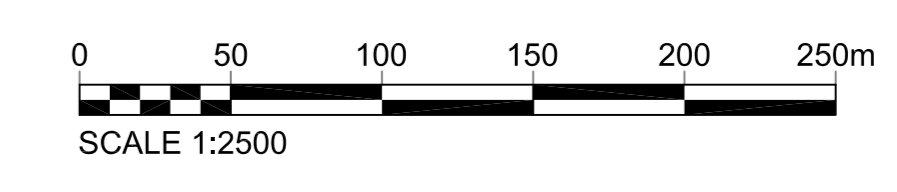


This drawing is the property of Enso Energy Ltd and must not be reproduced in whole or in part or used for any purpose without the written permission of Enso Energy Ltd. Scale dimensions must not be taken from this drawing. All dimensions are to be confirmed on site prior to commencement of work.

Revision	Date	Revision Notes	Drawn	Checked
01	14.02.22	First Issue	AK	OH
02	16.02.22	Red Line Revisions	AK	OH
03	20.02.22	Road Line Revisions	AK	OH

LEGEND:
 APPLICATION SITE

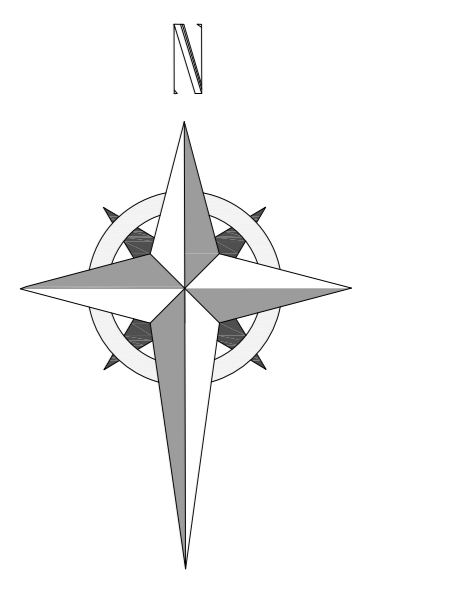

Project:
Burstead Solar Farm



Enso Energy Ltd
 Top Floor, The Priory, Dunley, Gloucestershire
 GL11 8BT
 Tel: +44 (0) 1452 764 666
 info@ensoenergy.co.uk www.ensoenergy.co.uk

Drawn by:
CADmando
 2D, 3D CAD & BIM SERVICES
 CADmando Design & Drafting Solutions Ltd
 The Long Barn, The Courtyard, South Drive, Tewkesbury
 Business Park, GL20 8DQ
 Tel: +44 (0) 1684 850919 Fax: +44 (0) 1714 428910
 info@cadmando.co.uk www.cadmando.co.uk

Status:
PLANNING

Drawing Title:
**Site Location Plan
 Sheet 3 of 5**

Drawn: AK	Checked: OH	First Issued: 14.02.2022
Project Code: ENS011	Drawing Number: SP-04	
Sheet Size: A0	Scale: 1:2500	Revision: 03