
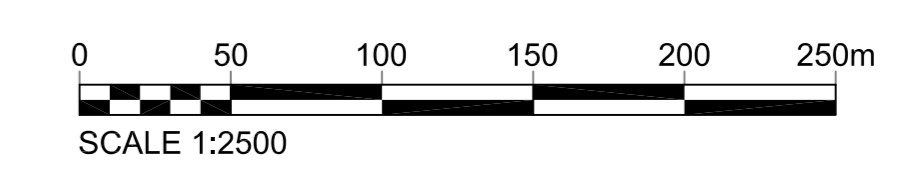


This drawing is the property of Enso Energy Ltd and must not be reproduced in whole or in part or used for any purpose without the written permission of Enso Energy Ltd. Scaled dimensions must not be taken from this drawing. All dimensions are to be confirmed on site prior to commencement of work.

Revision	Date	Revision Notes	Drawn	Inspected
01	22.02.22	First Issue	AK	OH

LEGEND:  
 APPLICATION SITE

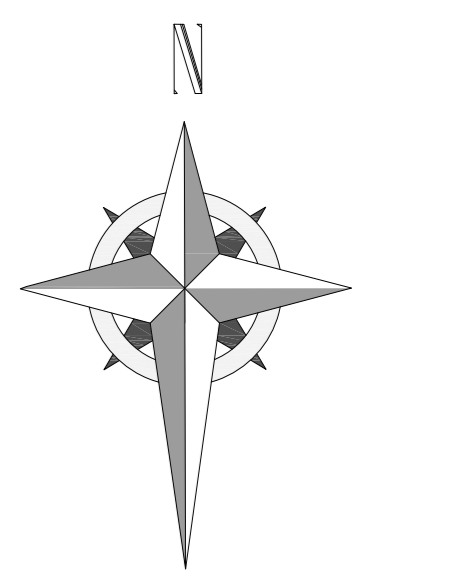

Project:  
**Burstead Solar Farm**

Enso Energy Ltd  
 Top Floor, The Priory, Dursley, Gloucestershire  
 GL11 4RF  
 Tel: +44 (0) 1452 784 885  
 enso@ensoenergy.co.uk www.ensoenergy.co.uk

Drawn by:  
 CADmando  
 2D, 3D CAD & BIM SERVICES  
 CADmando Design & Drafting Solutions Ltd  
 The Long Barn, The Courtyard, South Drive, Tewkesbury  
 Business Park, GL20 8DQ  
 Tel: +44 (0) 1684 850919 Fax: +44 (0) 1794 428910  
 info@cadmando.co.uk www.cadmando.co.uk

Status:  
**PLANNING**

Drawing Title:  
**Site Location Plan  
 Sheet 5 of 5**

Drawn: AK	Checked: OH	First Issued: 14.02.2022
Project Code: ENS011	Drawing Number: SP-06	
Sheet Size: A0	Scale: 1:2500	Revision: 01