

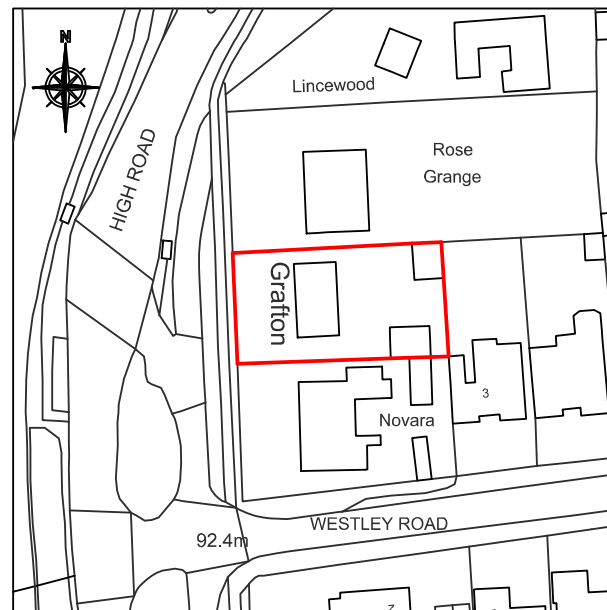
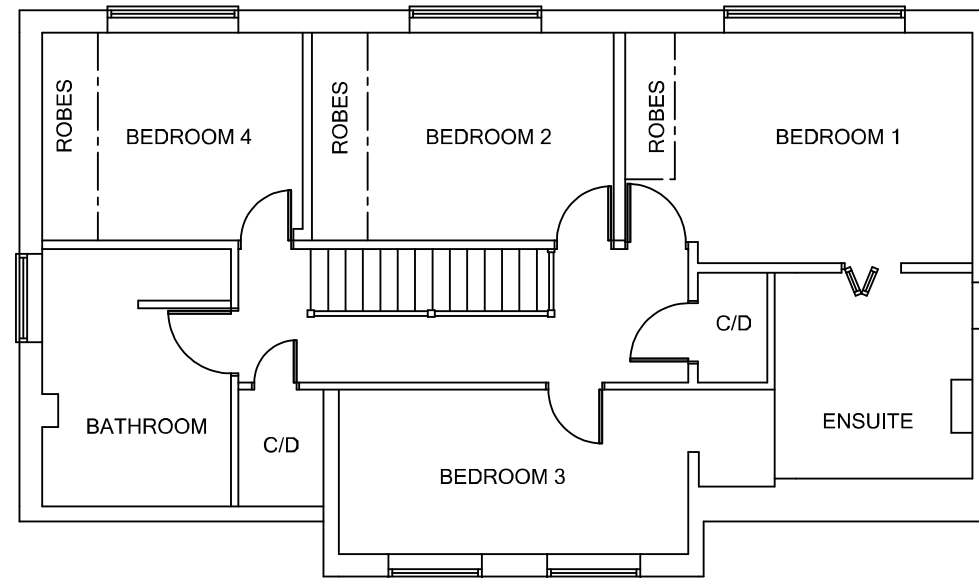


NOTE: All drawings to be read in conjunction with the Technical Specification, Construction Notes, Construction Details, Consultant, Manufacture and Specialist drawings. This drawing is copyrighted

EXISTING

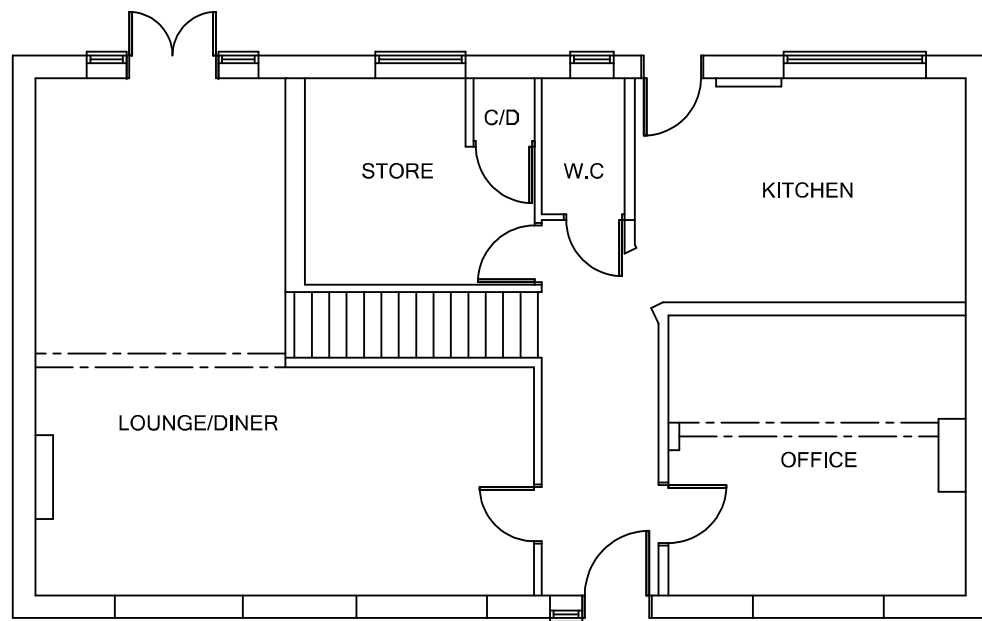

LOCATION PLAN 1:1250

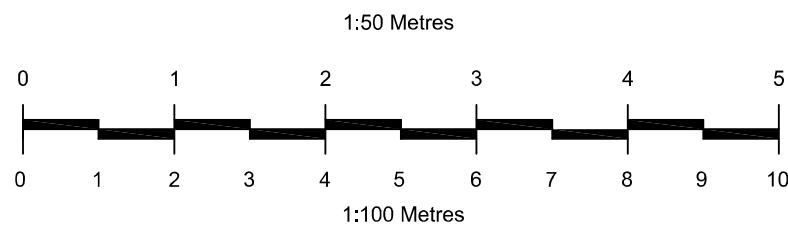

PROJECT
SINGLE STOREY REAR EXTENSION
GRAFTON HIGH ROAD
LANGDON HILLS
ESSEX SS16 6HP
DRAWING:
EXISTING

SCALE: 1:100, 1:1250@A3 DATE: NOVEMBER 2023

DRAWING NO: 102 REV. NO: 0

REVISION	REASON	DATE

THIS DRAWING IS A COPYRIGHT
All dimensions to be checked on site or in the workshop before work commences. Only figured dimensions to be worked to. If in doubt, ask.