

Proposed Front Elevation

Proposed Side Elevation


Proposed Rear Elevation

0 1 2 3 4 5m 1:100

0 1 2 3 4 5m 1:100


0 1 2 3 4 5m 1:100

Planning Notes:
concrete roof tiles colour and type to match existing
facing brickwork colour and type to match existing

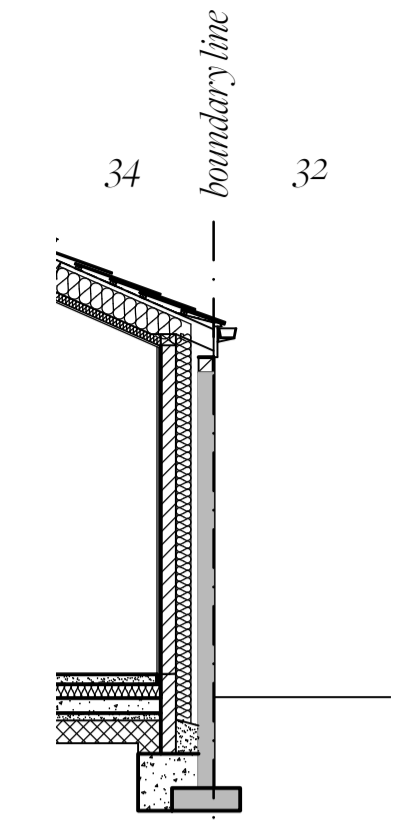


Boundary Detail

0 1 2 3m 1:50

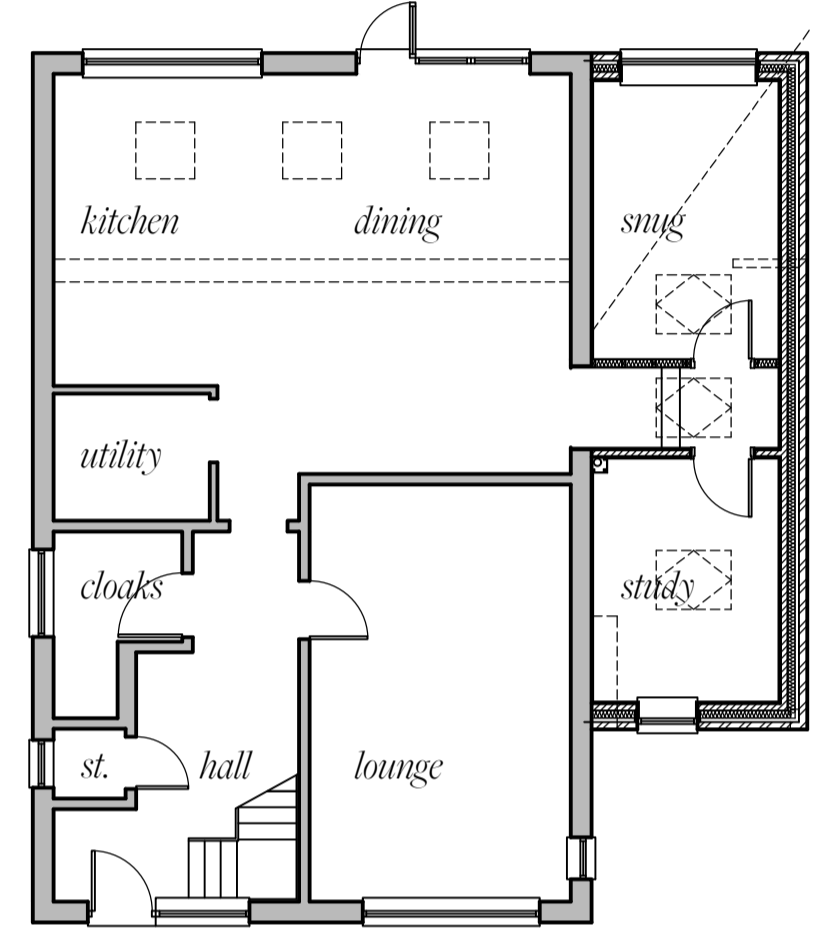


Proposed Plan

0 1 2 3 4 5m 1:100

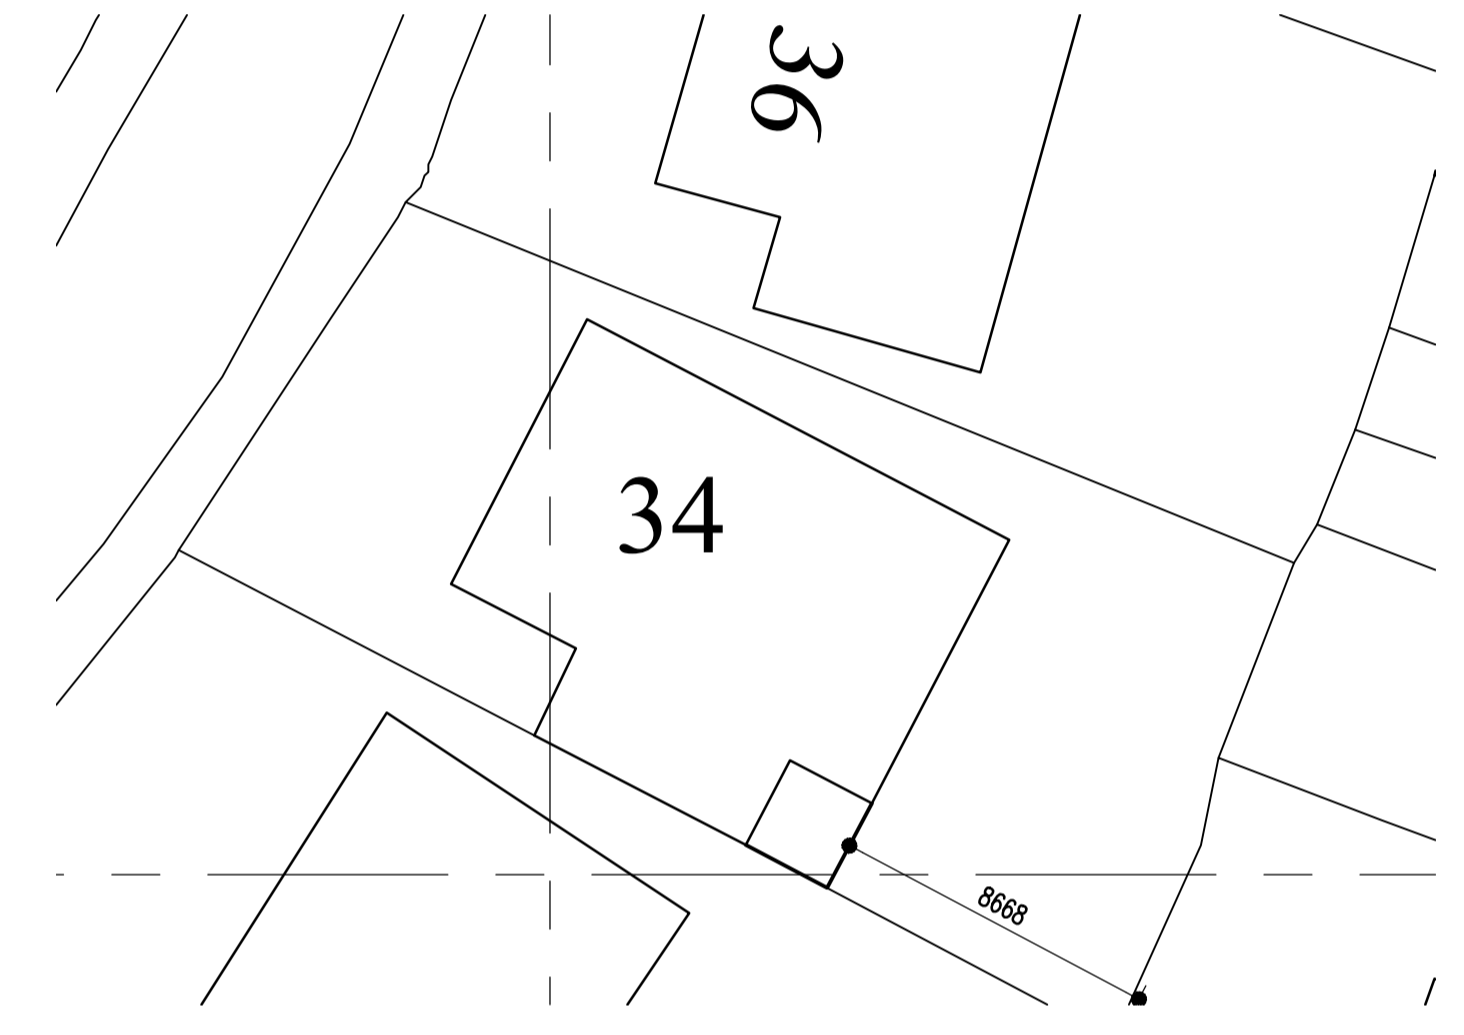


Location Plan

0 1 2 3 4 5 6 7 8 9 10m 1:200

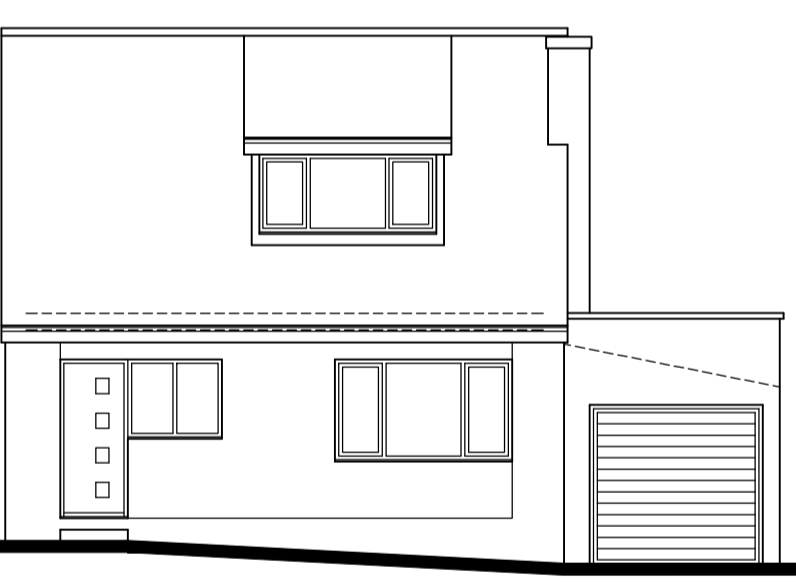


Existing Front Elevation

0 1 2 3 4 5m 1:100

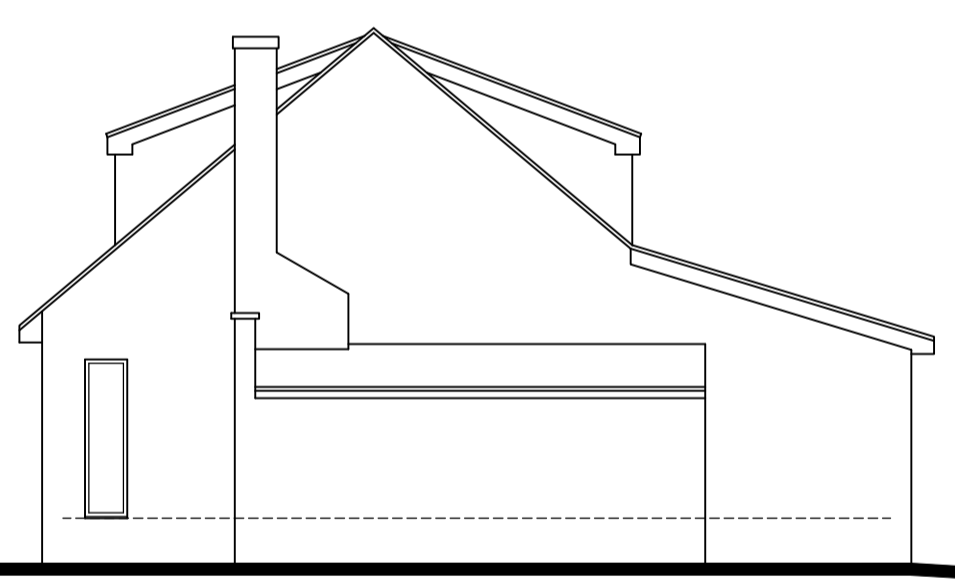


Existing Side Elevation

0 1 2 3 4 5m 1:100

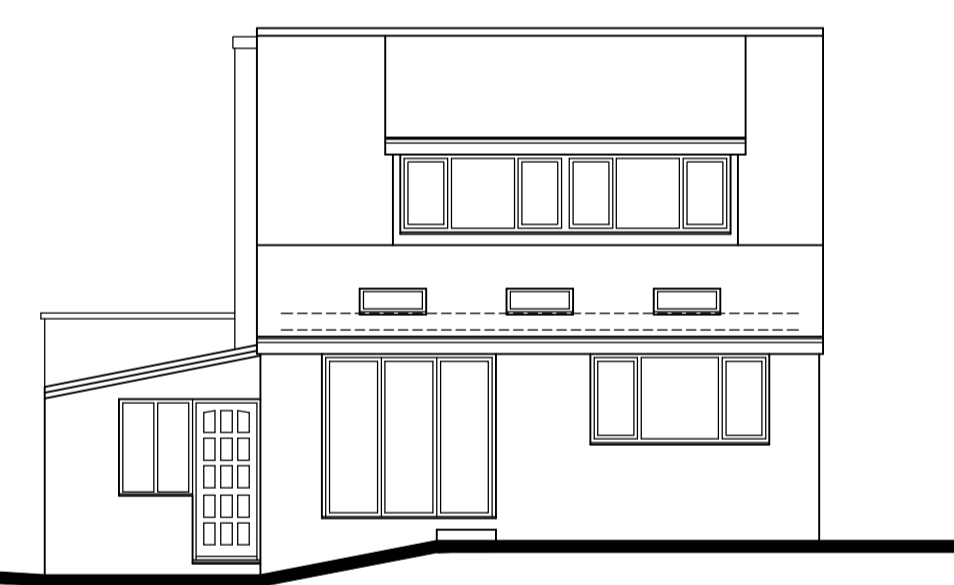


Existing Rear Elevation

0 1 2 3 4 5m 1:100

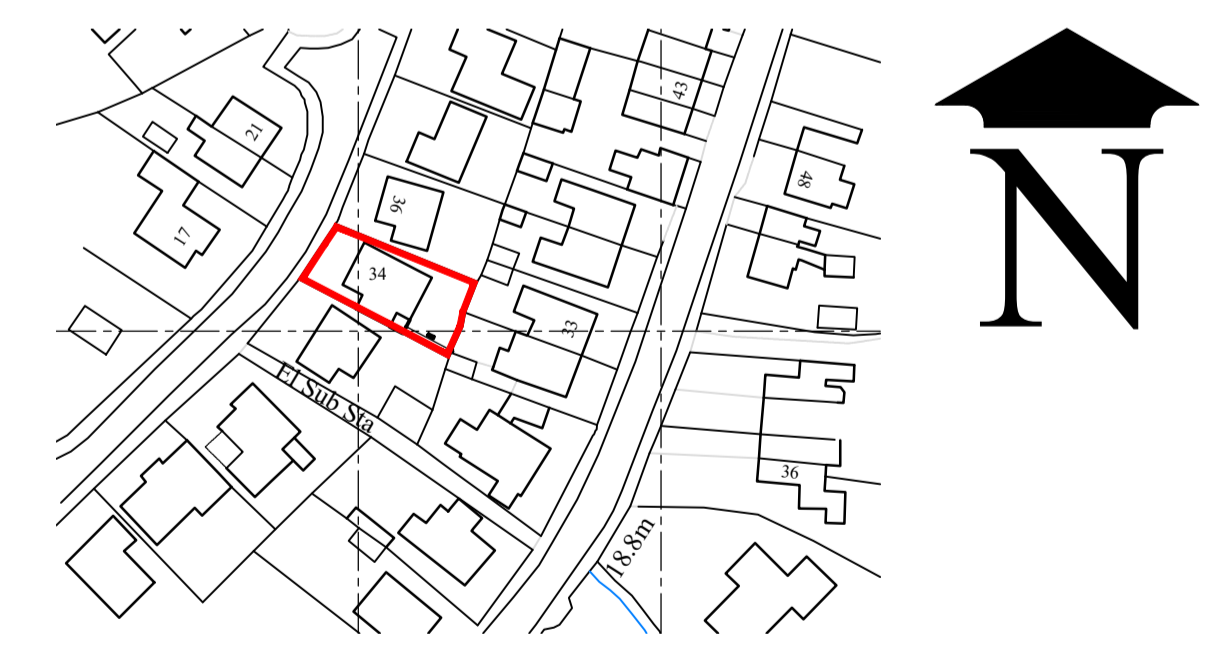

Location Plan

0 10 20 30 40 50 60m 1:1250

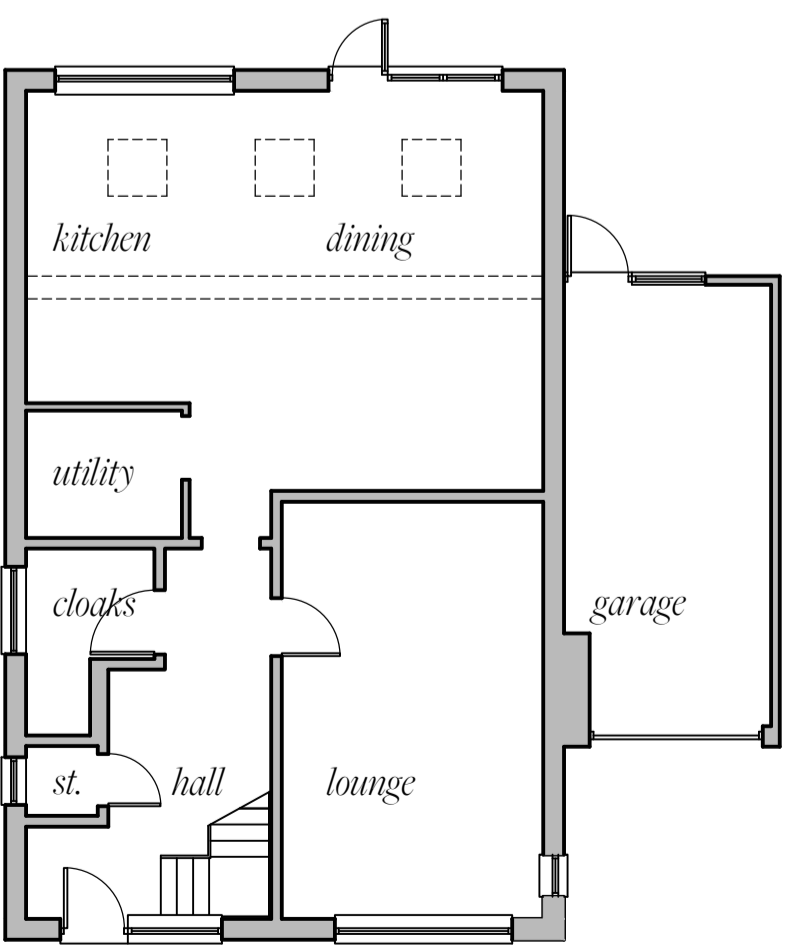

Existing Plan

0 1 2 3 4 5m 1:100

**swift
building design**

34 back lane
longton
preston
Lancashire
PR4 5BD

0161 808884
info@swiftbuildingdesign.co.uk
www.swiftbuildingdesign.co.uk



drawing
Planning Drawing
project
Single Storey Rear Extension to
34 Brookfield, Mawdesley, Ormskirk L40 2QJ
For Dr. A. Rivers
drawn date scales of A1 drawings 1 of 1
cjw 11/23 1:1250, 200, 100, 50 23.035.pl.01