



Rev.	Date	Details
-	-	-
-	-	-
-	-	-
-	-	-
-	-	-

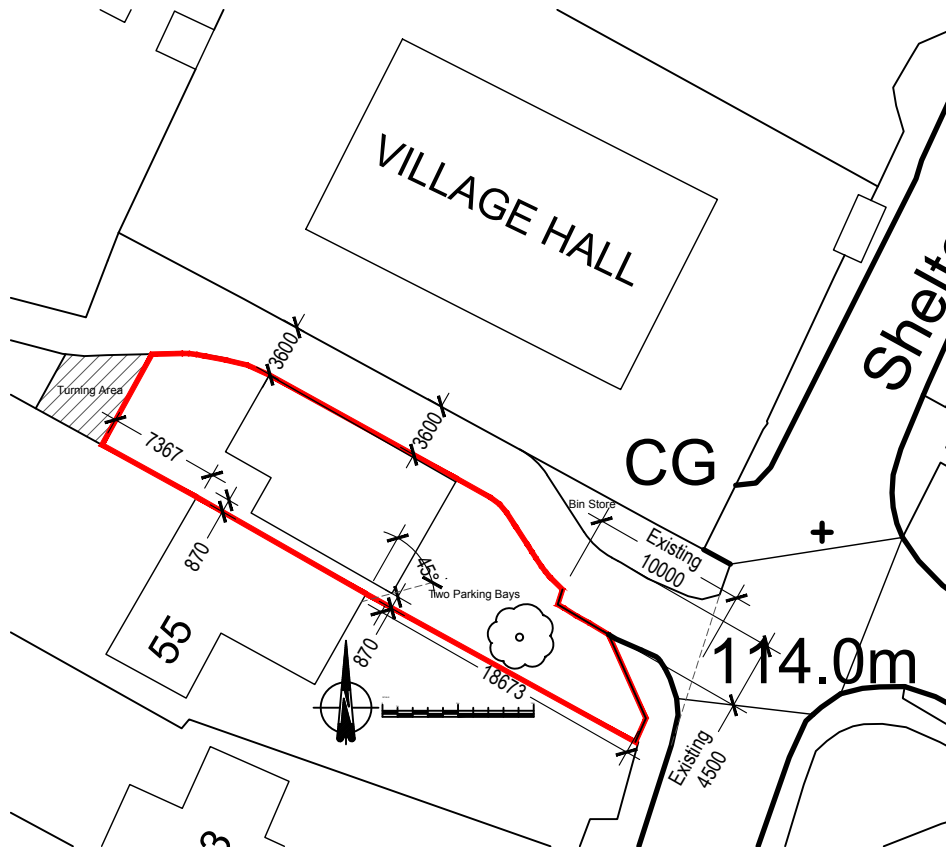

Block Plan 1:500

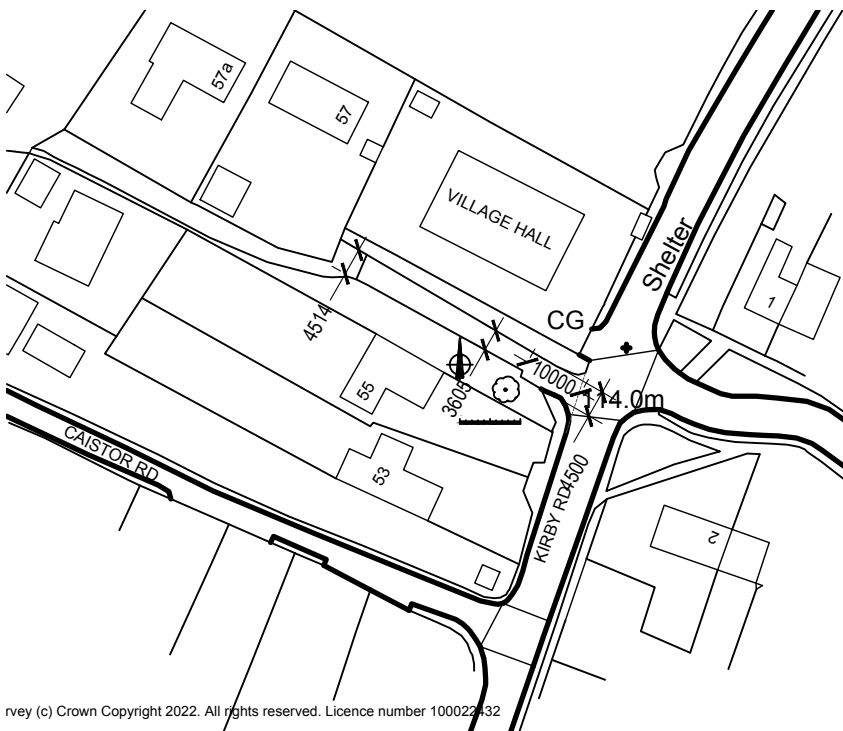

Copyright (c) Crown Copyright 2022. All rights reserved. Licence number 100022432

Site Location Plan 1:1250

*Alan Currall*  
**ALAN J. CURRALL Ltd**  
 Architectural Services  
 35 Woodland Ave-Barton Seagrave  
 Kettering-Northants-NN15 6QW  
 Tel: 07590 563823  
 alancurrall@gmail.com  
 www.alancurrall.co.uk

Job Title  
**57 Kirby Road**  
**Gretton**  
**Corby**  
**NN17 3DB**

Scale: 1:1250 & 1:500 @A4 Date: 01/08/23

Drawing Title:  
**Location, Site & Block Plans**

Drawing No.  
**657-00** Revision -

DRAWING TO BE SCALED FOR PLANNING PURPOSES ONLY.  
 ALL DIMENSIONS TO BE VERIFIED ON SITE.  
 ALL DRAWINGS ARE THE COPYRIGHT OF ALAN J. CURRALL LTD.