


The Quay

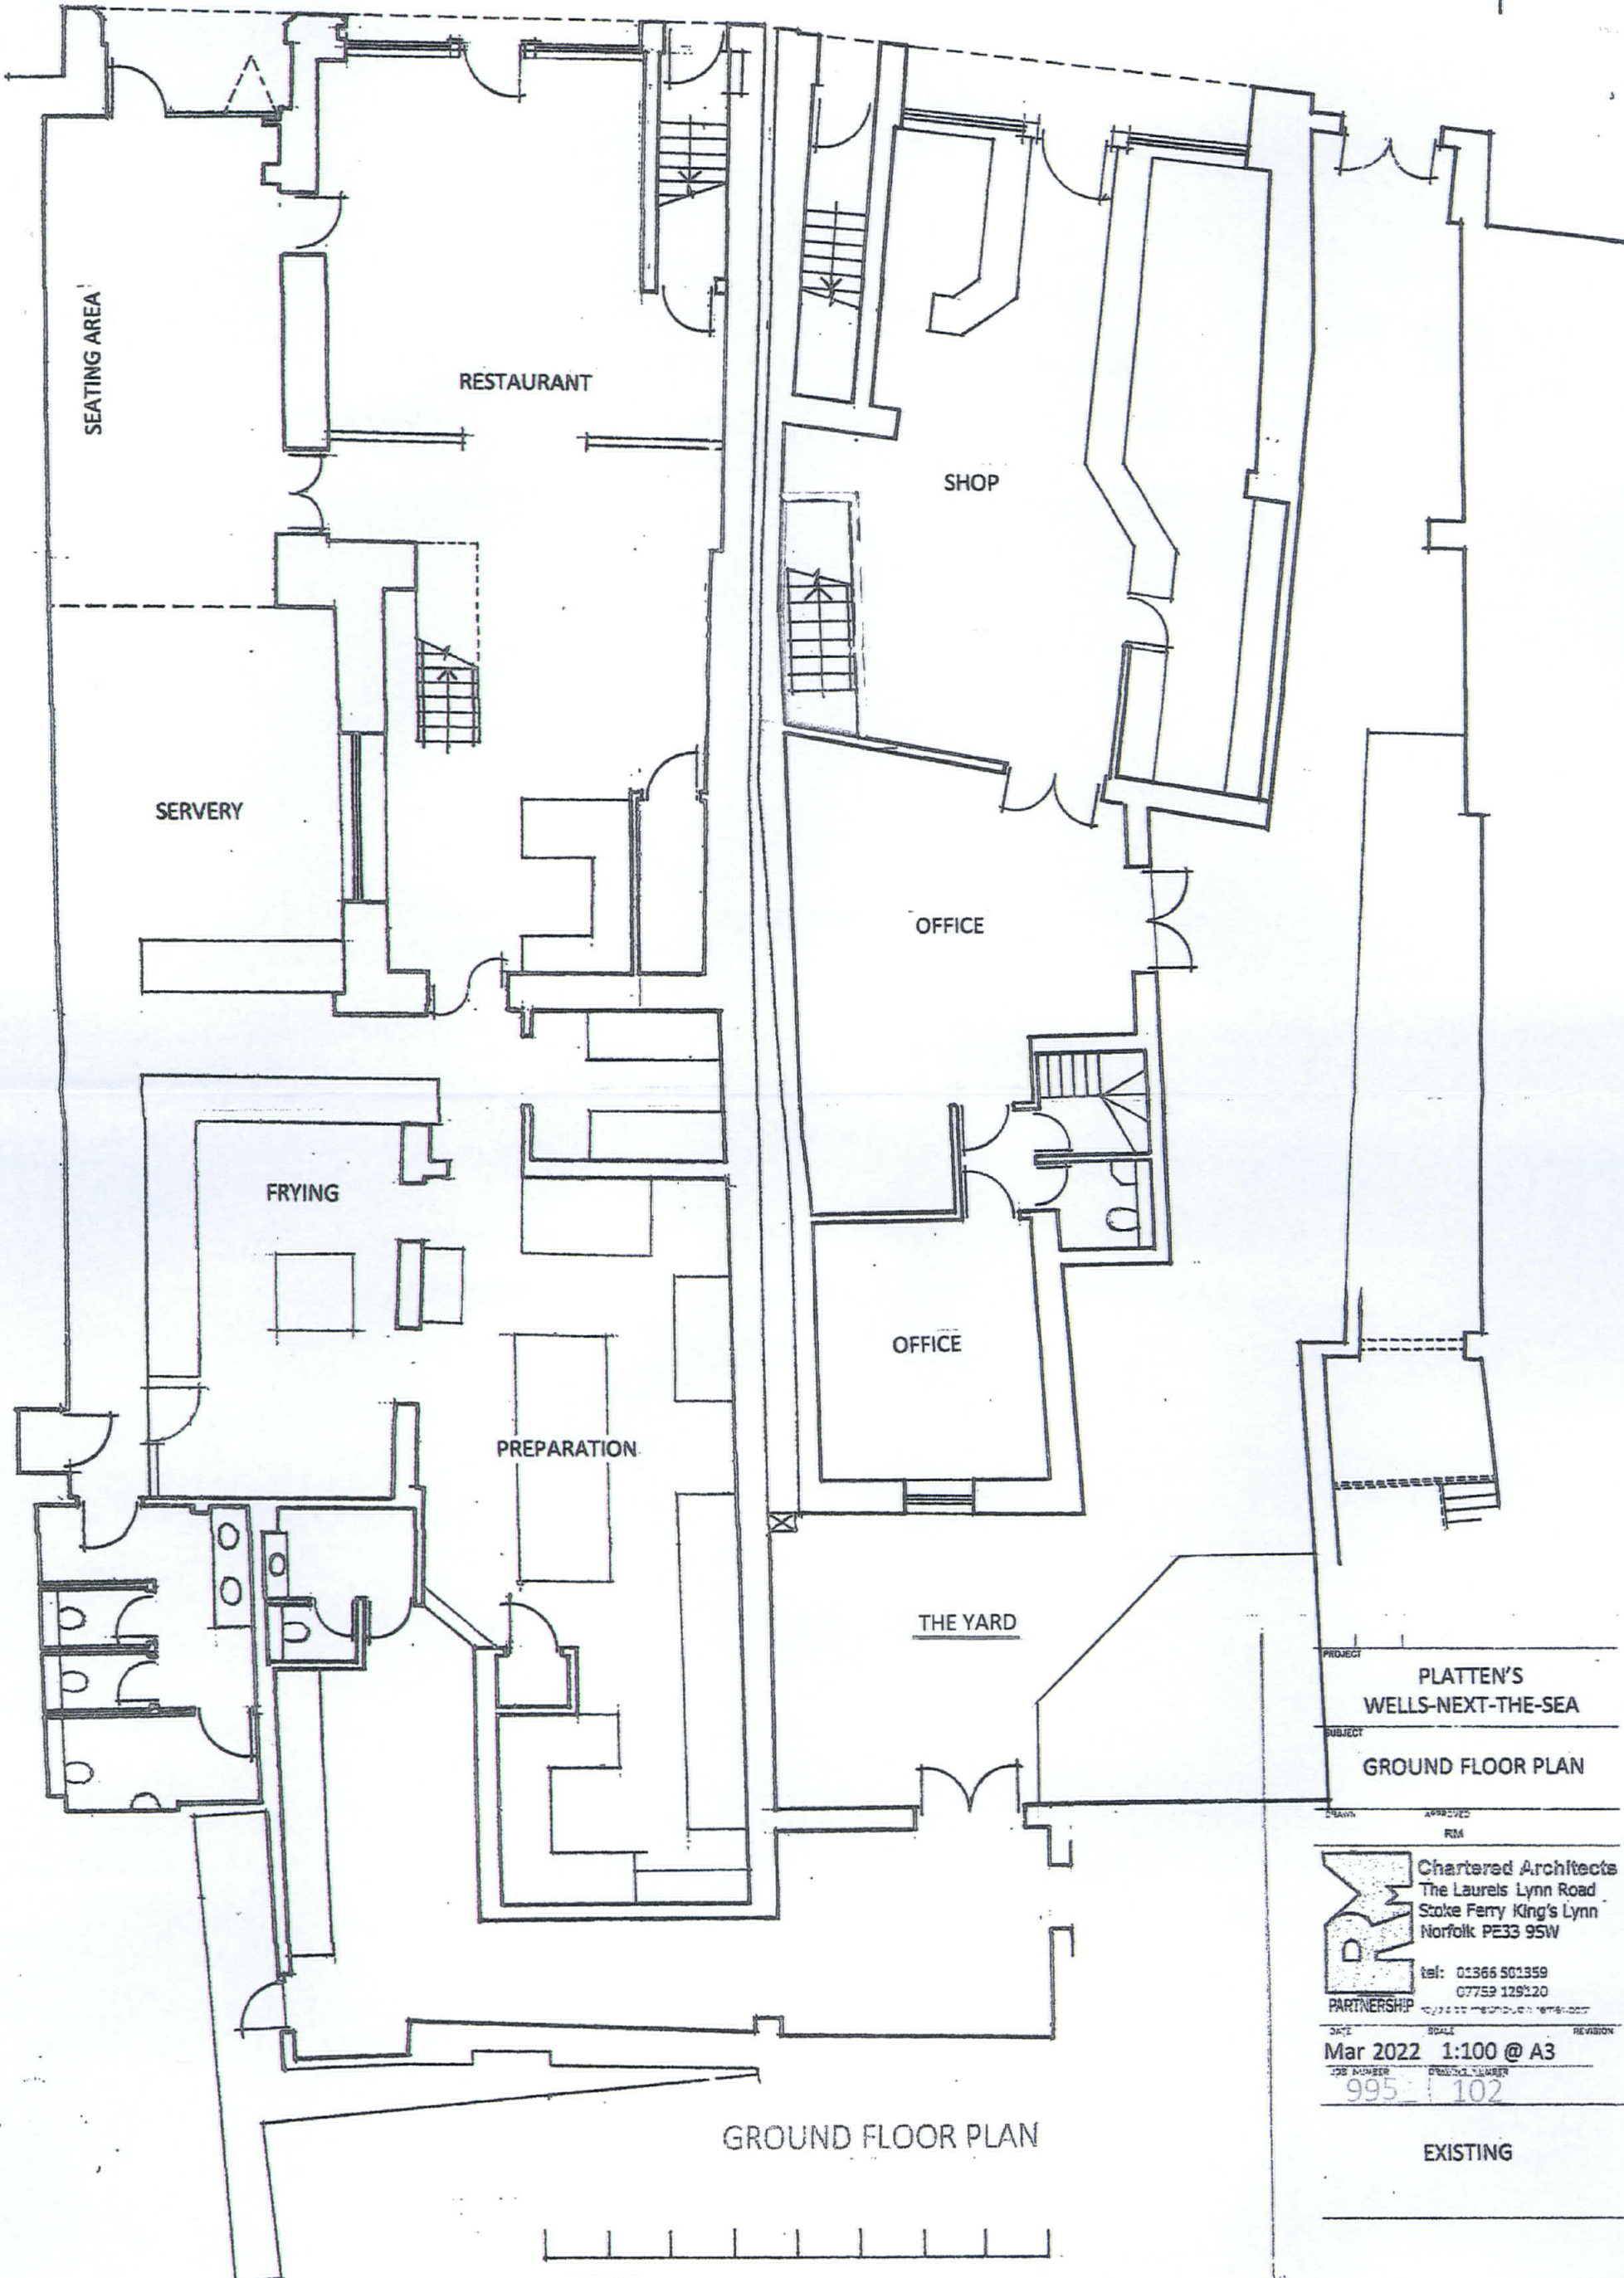

GROUND FLOOR PLAN

METRES

PROJECT
**PLATTEN'S
 WELLS-NEXT-THE-SEA**

SUBJECT
GROUND FLOOR PLAN

DATE
Mar 2022

SCALE
1:100 @ A3

REVISION
995 102

APPROVED
 RM

Chartered Architects
 The Laurels Lynn Road
 Stoke Ferry King's Lynn
 Norfolk PE33 9SW

tel: 01366 501359
 07759 129120

PARTNERSHIP

DATE
Mar 2022

SCALE
1:100 @ A3

REVISION
995 102

EXISTING