


No.	Revisions	By	Date
A	Amended following discussion with Panks	JA	27.11.23
B	Pump arrangement improved	JA	28.11.23

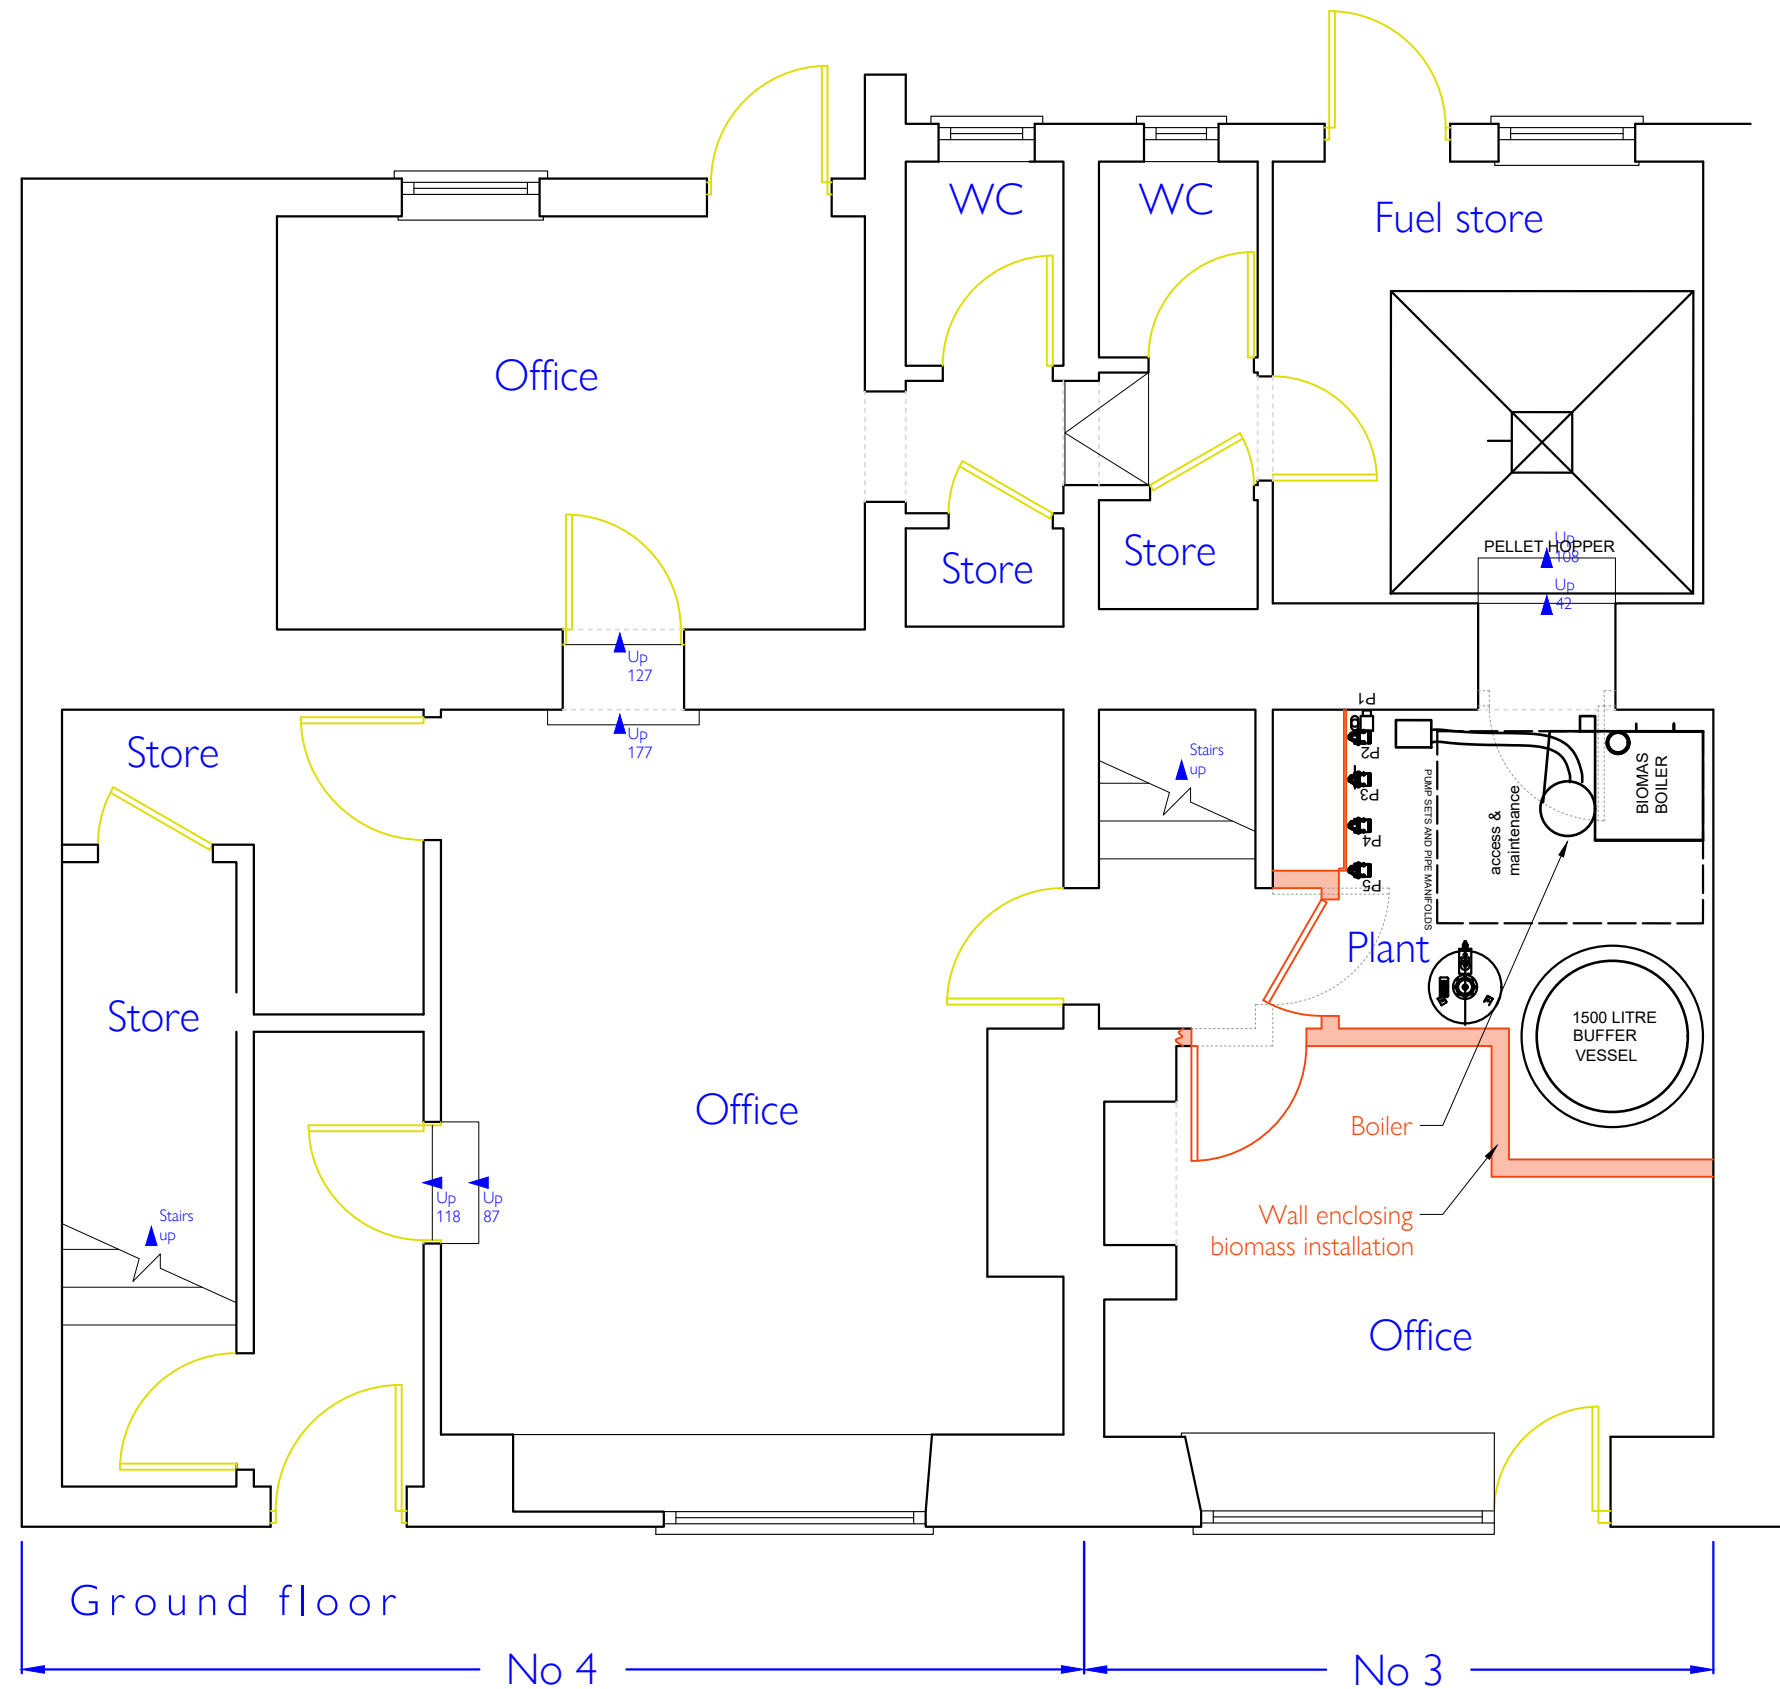

No Dimensions are to be scaled from this drawing.

Contractors must verify all figured dimensions at site before commencing any work or making any Shop drawings.

This drawing is the sole copyright of Allison Surveying Ltd and no part may be reproduced without the written consent of the above.

Site Location Plans are prepared from the O S Map with the sanction of the Controller of H.M. Stationery Office
Crown Copyright Reserved.

ALLISON
SURVEYING Ltd

44 Chapel Road, Morley St Botolph,
Wymondham

NR18 9TF

www.allisonsurveying.co.uk

07884 437 072

Client Mrs S Kent		
Project Calthorpe Cottages Acle		
Project Number ASL136		
Drawing Title Existing floorplan		
Drawn ja	Scale 1:50	
Date Nov 23	Sheet A3	
Drawing Number 210	Revision B	Revision Date 28.11.23