



**EXTRACT SCALE 1:2500**


Ordnance Survey (c) Crown Copyright 2023  
 All rights reserved. Licence number 100022432  
 PLAN AND BOUNDARIES BASED  
 ON ORDNANCE SURVEY MAP  
 AND INFORMATION PROVIDED

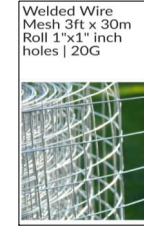


Bottom half of fence

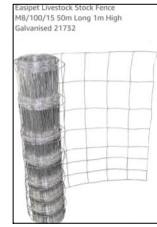


Top half of fence

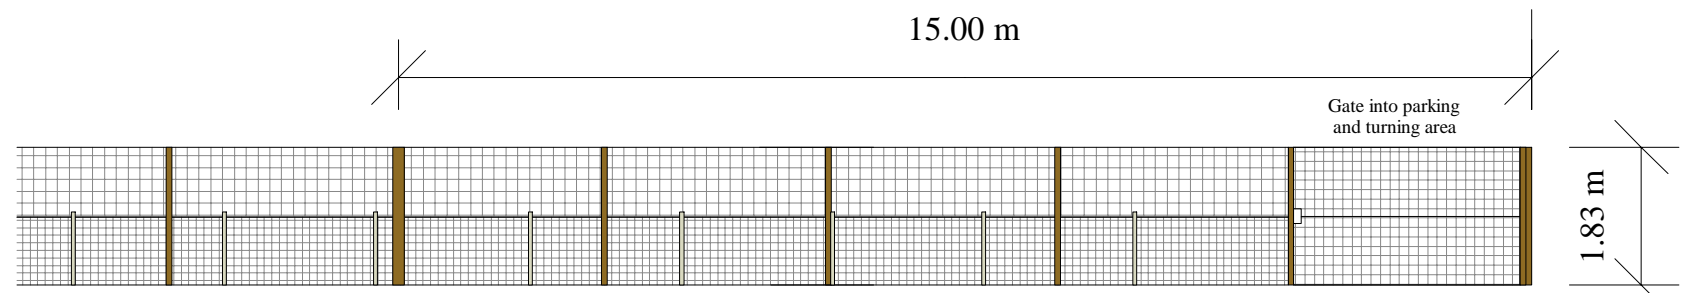

**Parking and Turning Bay fence details 1:100**  
 Northern elevation

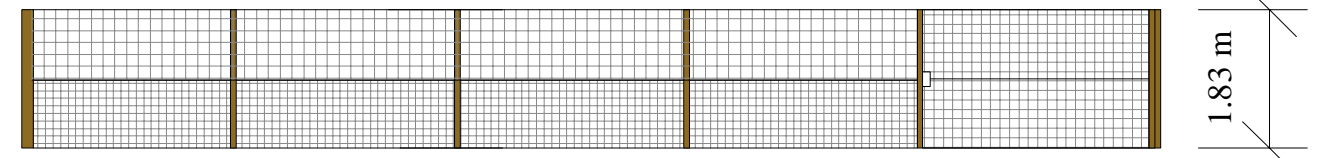


Northern elevation of internal fence

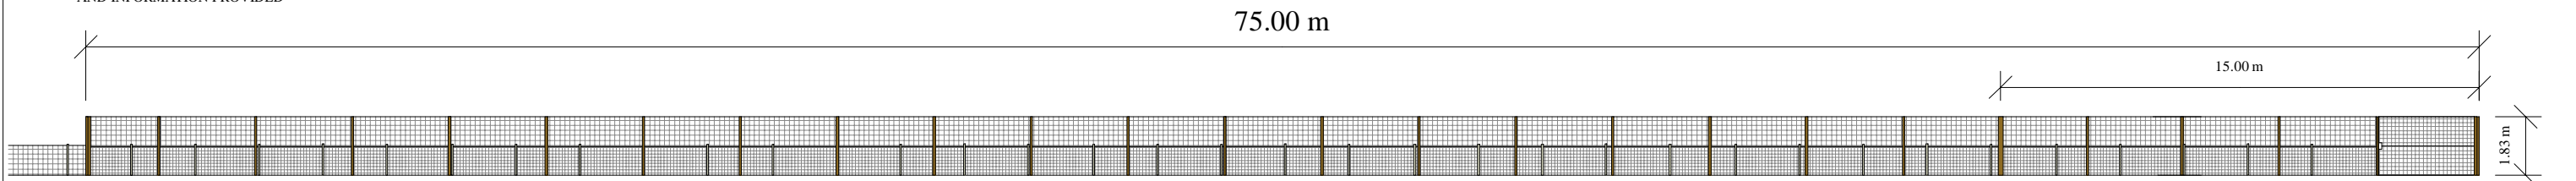

Existing field fence with new posts and fencing wire added

Northern elevation

73.57 m

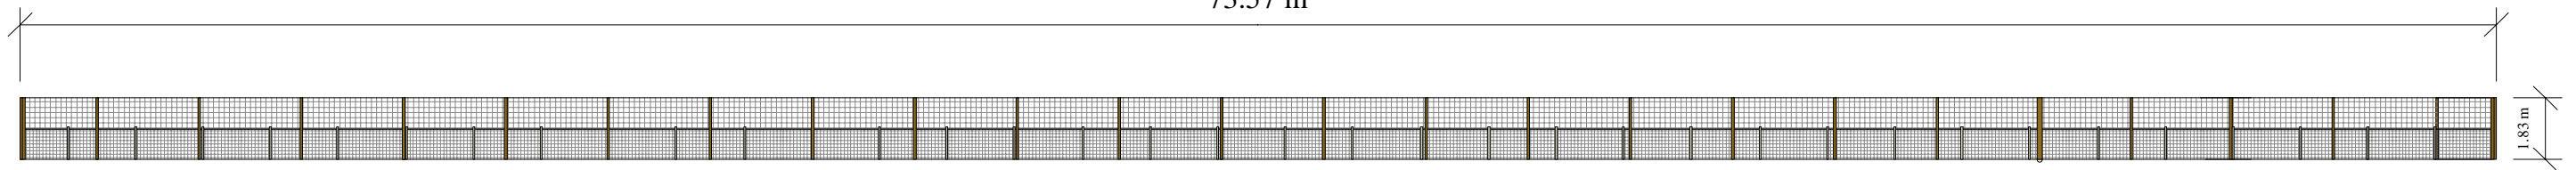


Eastern elevation

Existing field fence with new posts and fencing wire added

**Complete fence details 1:200**


75.00 m

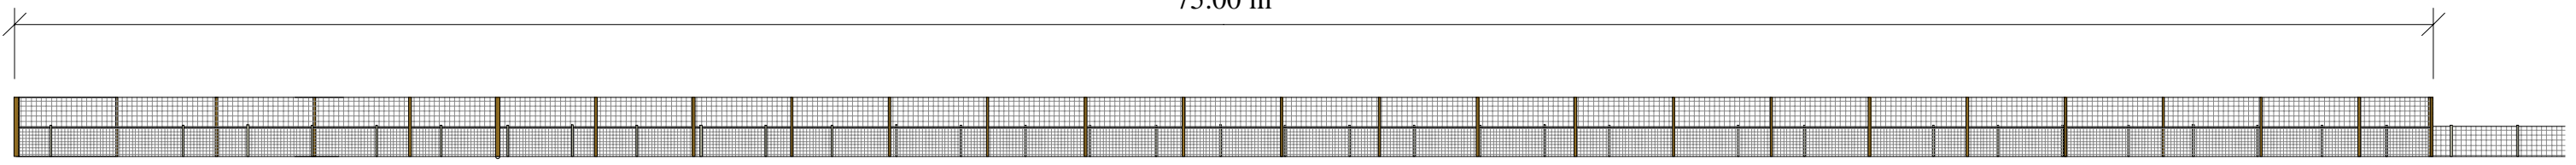

Existing field fence with new posts and fencing wire added

Southern elevation


73.57 m

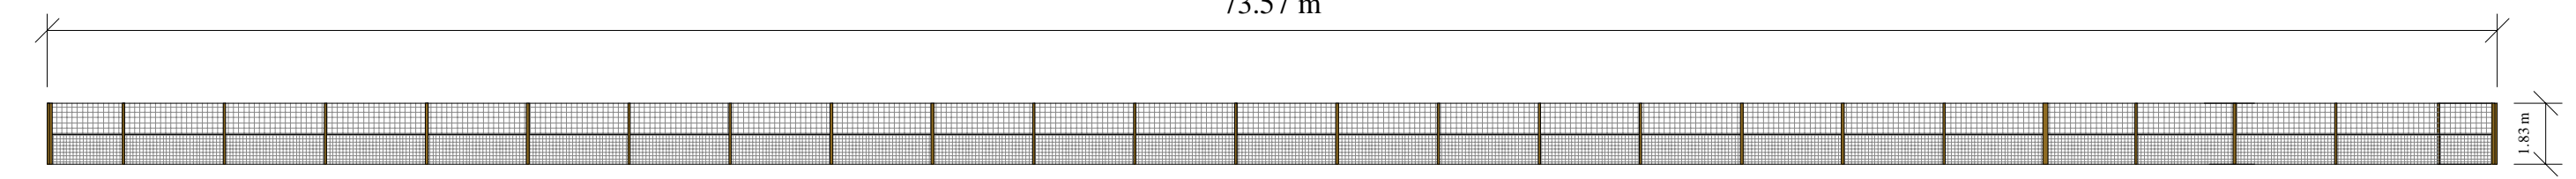

New fence

Western elevation

Full elevations scale 1:200

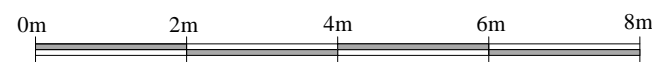

**PLAN SCALE 1:100 / 1:200 (A3)**

**Plan 3**  
**Fence details**  
**SEALLADH BREAGHA**  
**SOUTH WEYDALE, WAYDALE**  
**THURSO, KW14 8YJ**

AP REF: 9862 P3 24-11-23

**Altype Plans**  
 Draughting, Design and Cartographical services.  
 The Barn, 11 Whiteinch, Smallholdings,  
 Kinloss, Moray. IV36 3TS.  
 www.altypeplans.co.uk  
 info@altypeplans.co.uk