


Suitability Code:  
**S0**  
**WIP**

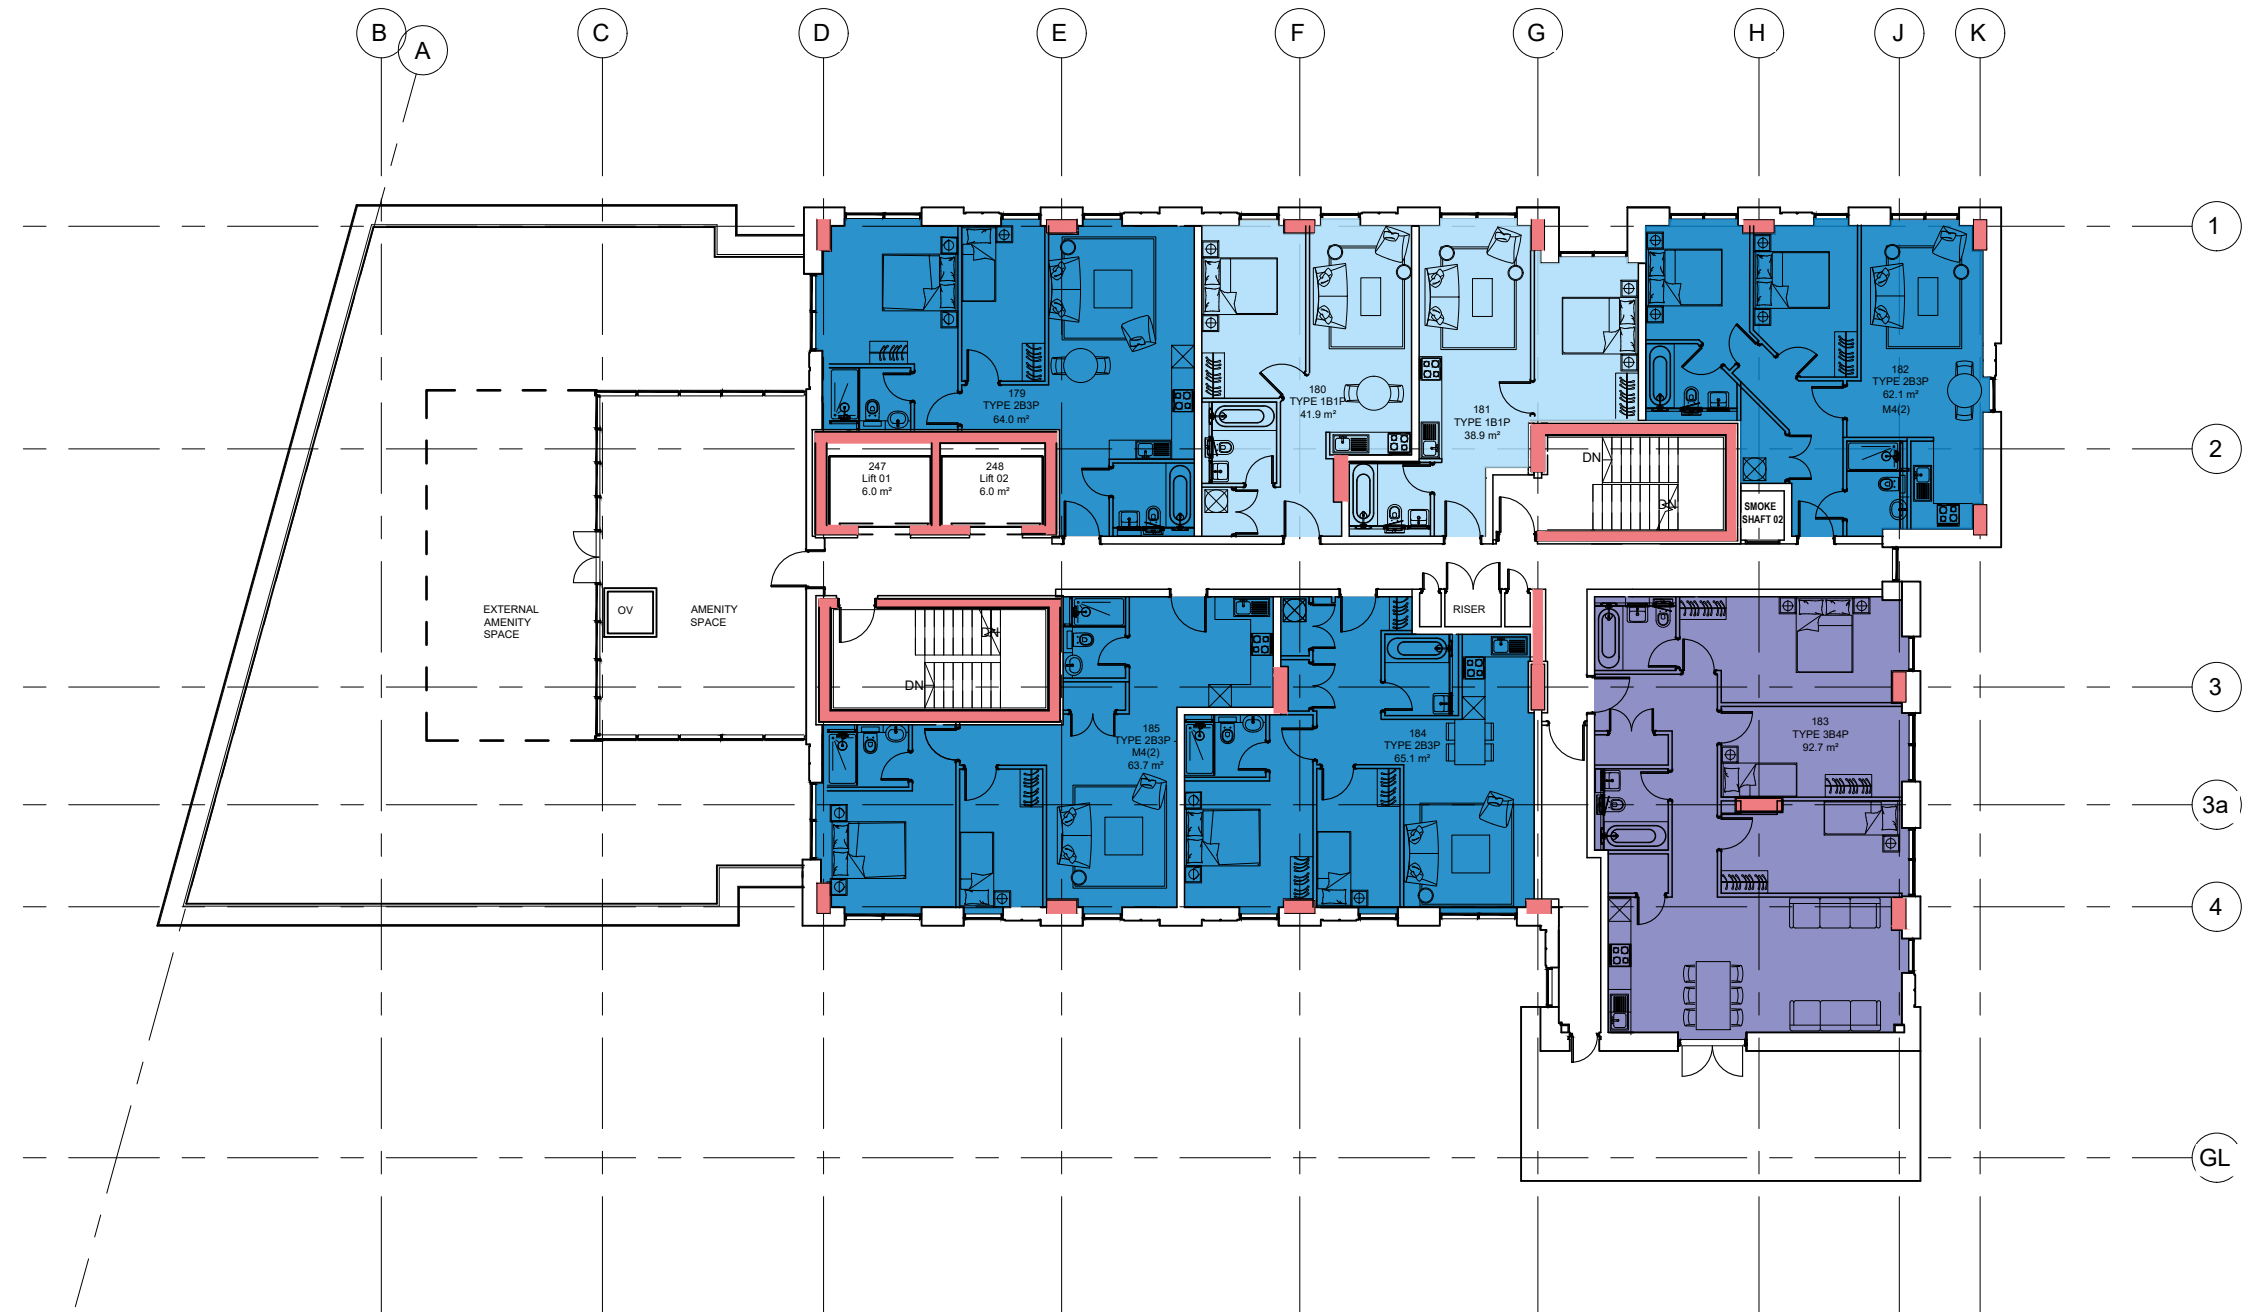

P02	Room 181 changed to 1B2P & room 182 changed to 2B3P	19.04.23	CC	MH
REV	COMMENT	DATE	DR	CH

THIS DESIGN IS COPYRIGHT ©



5 NORTH HILL ROAD, LEEDS, HEADINGLEY, LS6 2EN  
 T: 0113 2754000  
 info@brewsterbye.co.uk www.brewsterbye.co.uk

CLIENT



JOB TITLE  
**TWO STAIR CORE PLANS**  
**SAXTON HOUSE, LEEDS**  
**OPTION 3 - LEVEL 15**  
**AS EXISTING**

Drawn: MS Scale: 1:200 @ A3  
 Date: MARCH 23 Checked: MS

DWG NO	REV
48514 -BBA- 03- 15 -DR-A-0005	P02