


Suitability Code: S0
WIP

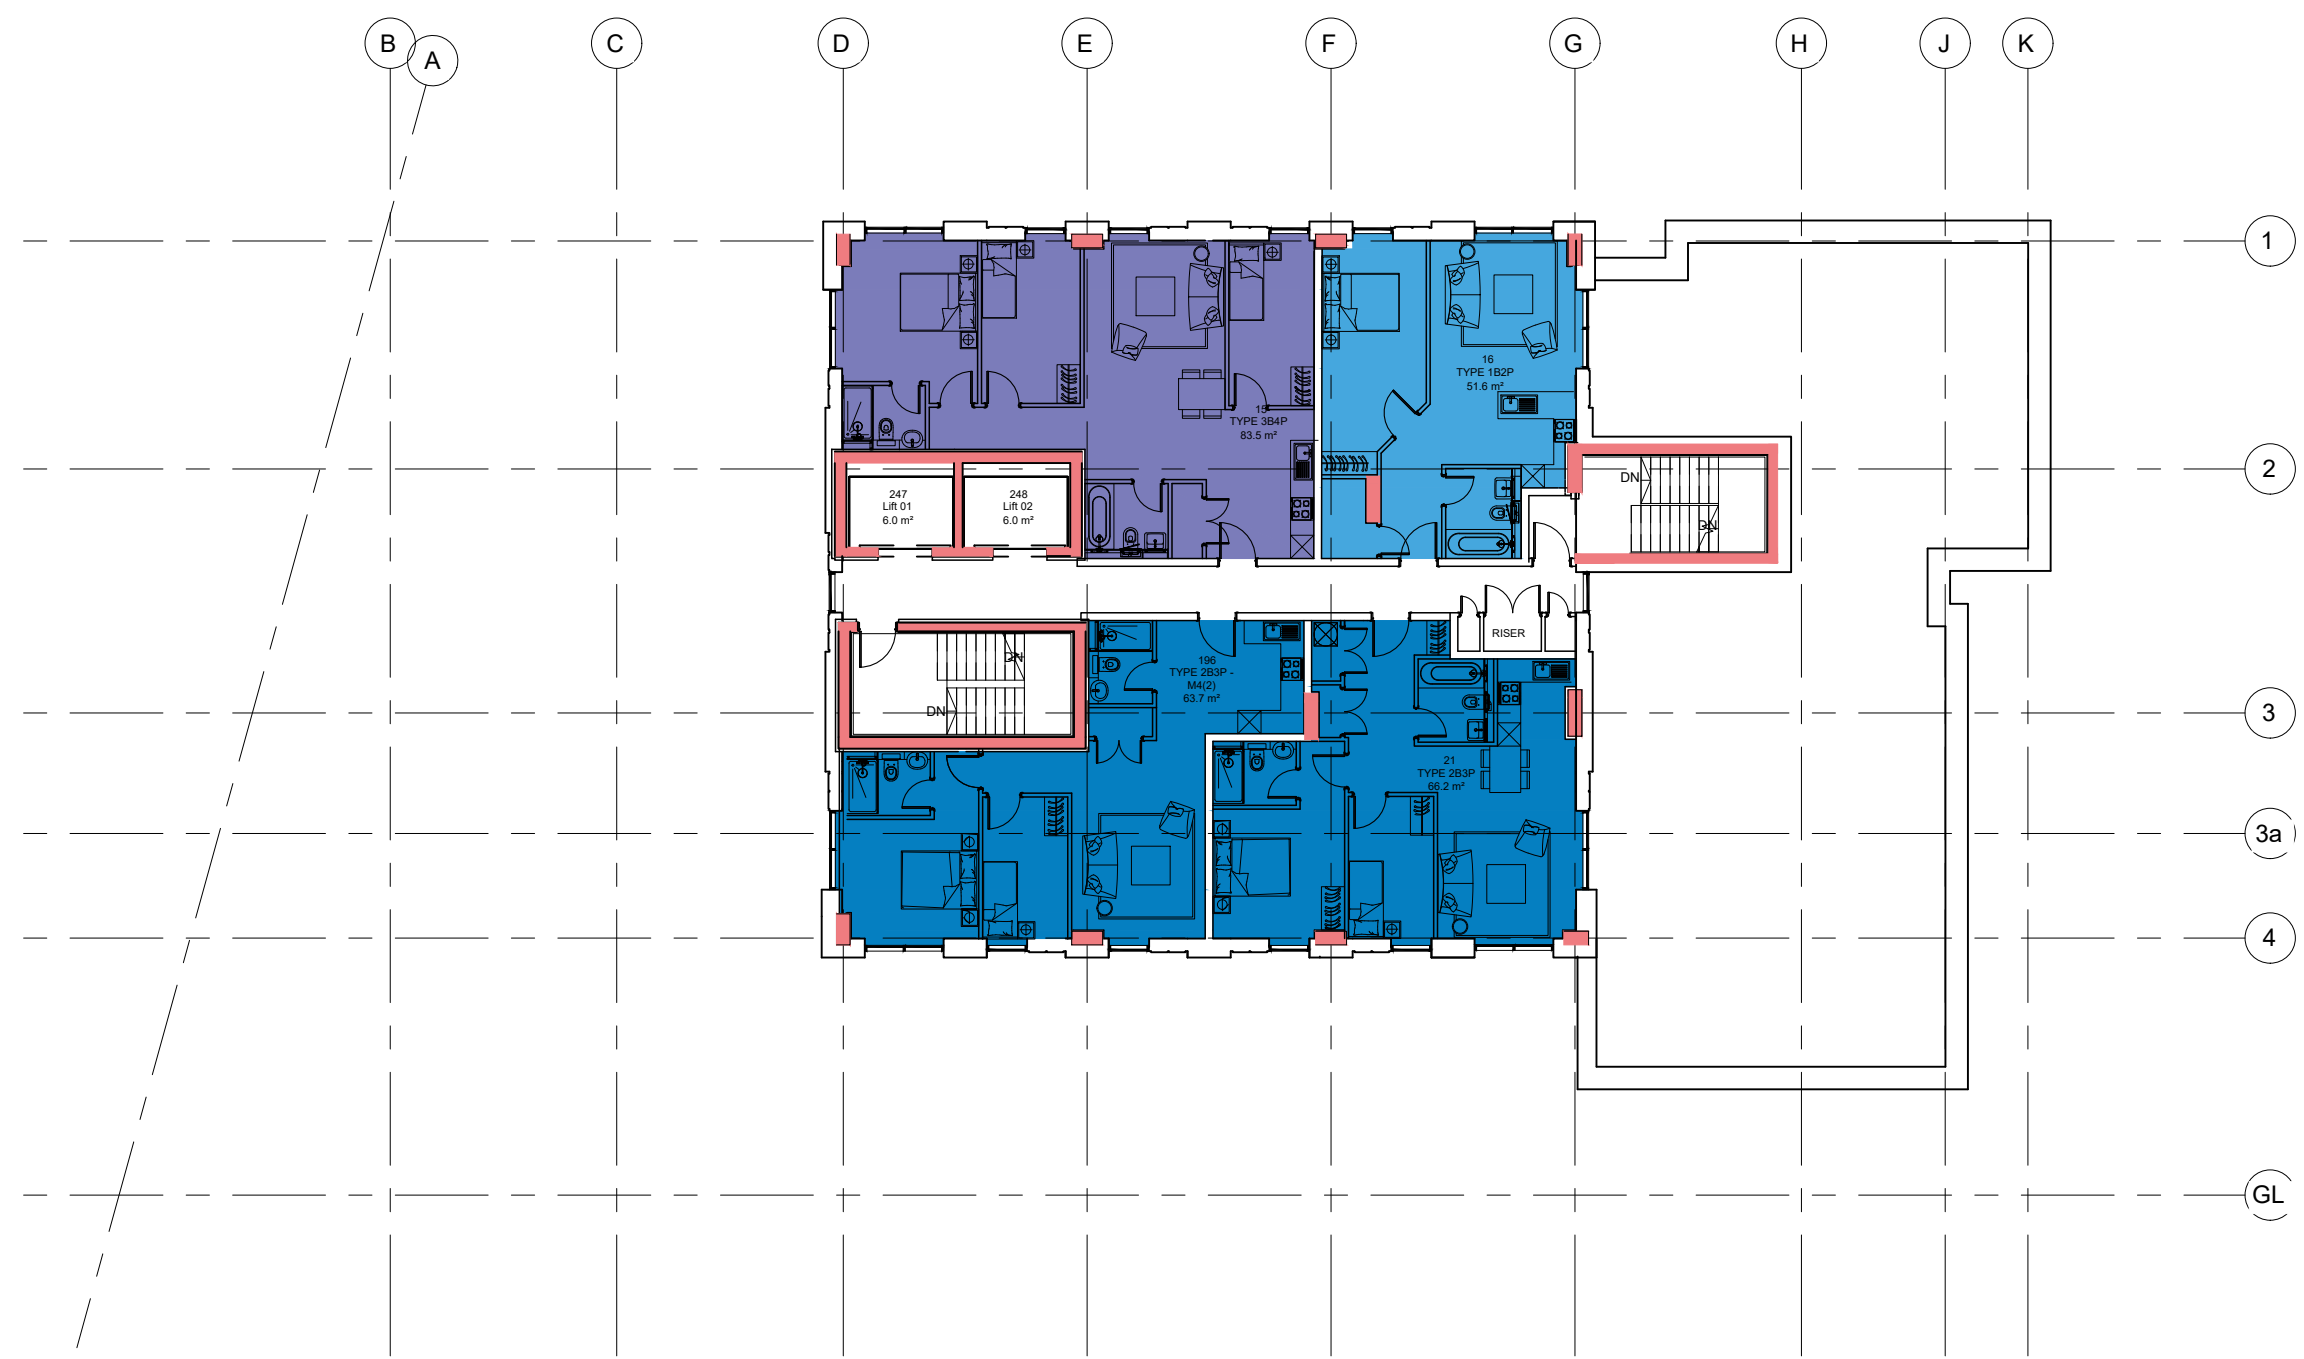

REV	COMMENT	DATE	DR	CH
THIS DESIGN IS COPYRIGHT ©				



5 NORTH HILL ROAD, LEEDS, HEADINGLEY, LS6 2EN
T: 0113 2754000
info@brewsterbye.co.uk www.brewsterbye.co.uk

CLIENT



JOB TITLE
TWO STAIR CORE PLANS
SAXTON HOUSE, LEEDS
OPTION 3 - LEVEL 17-19
AS EXISTING

Drawn: MS Scale: 1:200 @ A3
Date: MARCH 23 Checked: MS

DWG NO	REV
48514-BBA-03-ZZ-DR-A-0007	P01