


Suitability Code:  
**S0**  
**WIP**

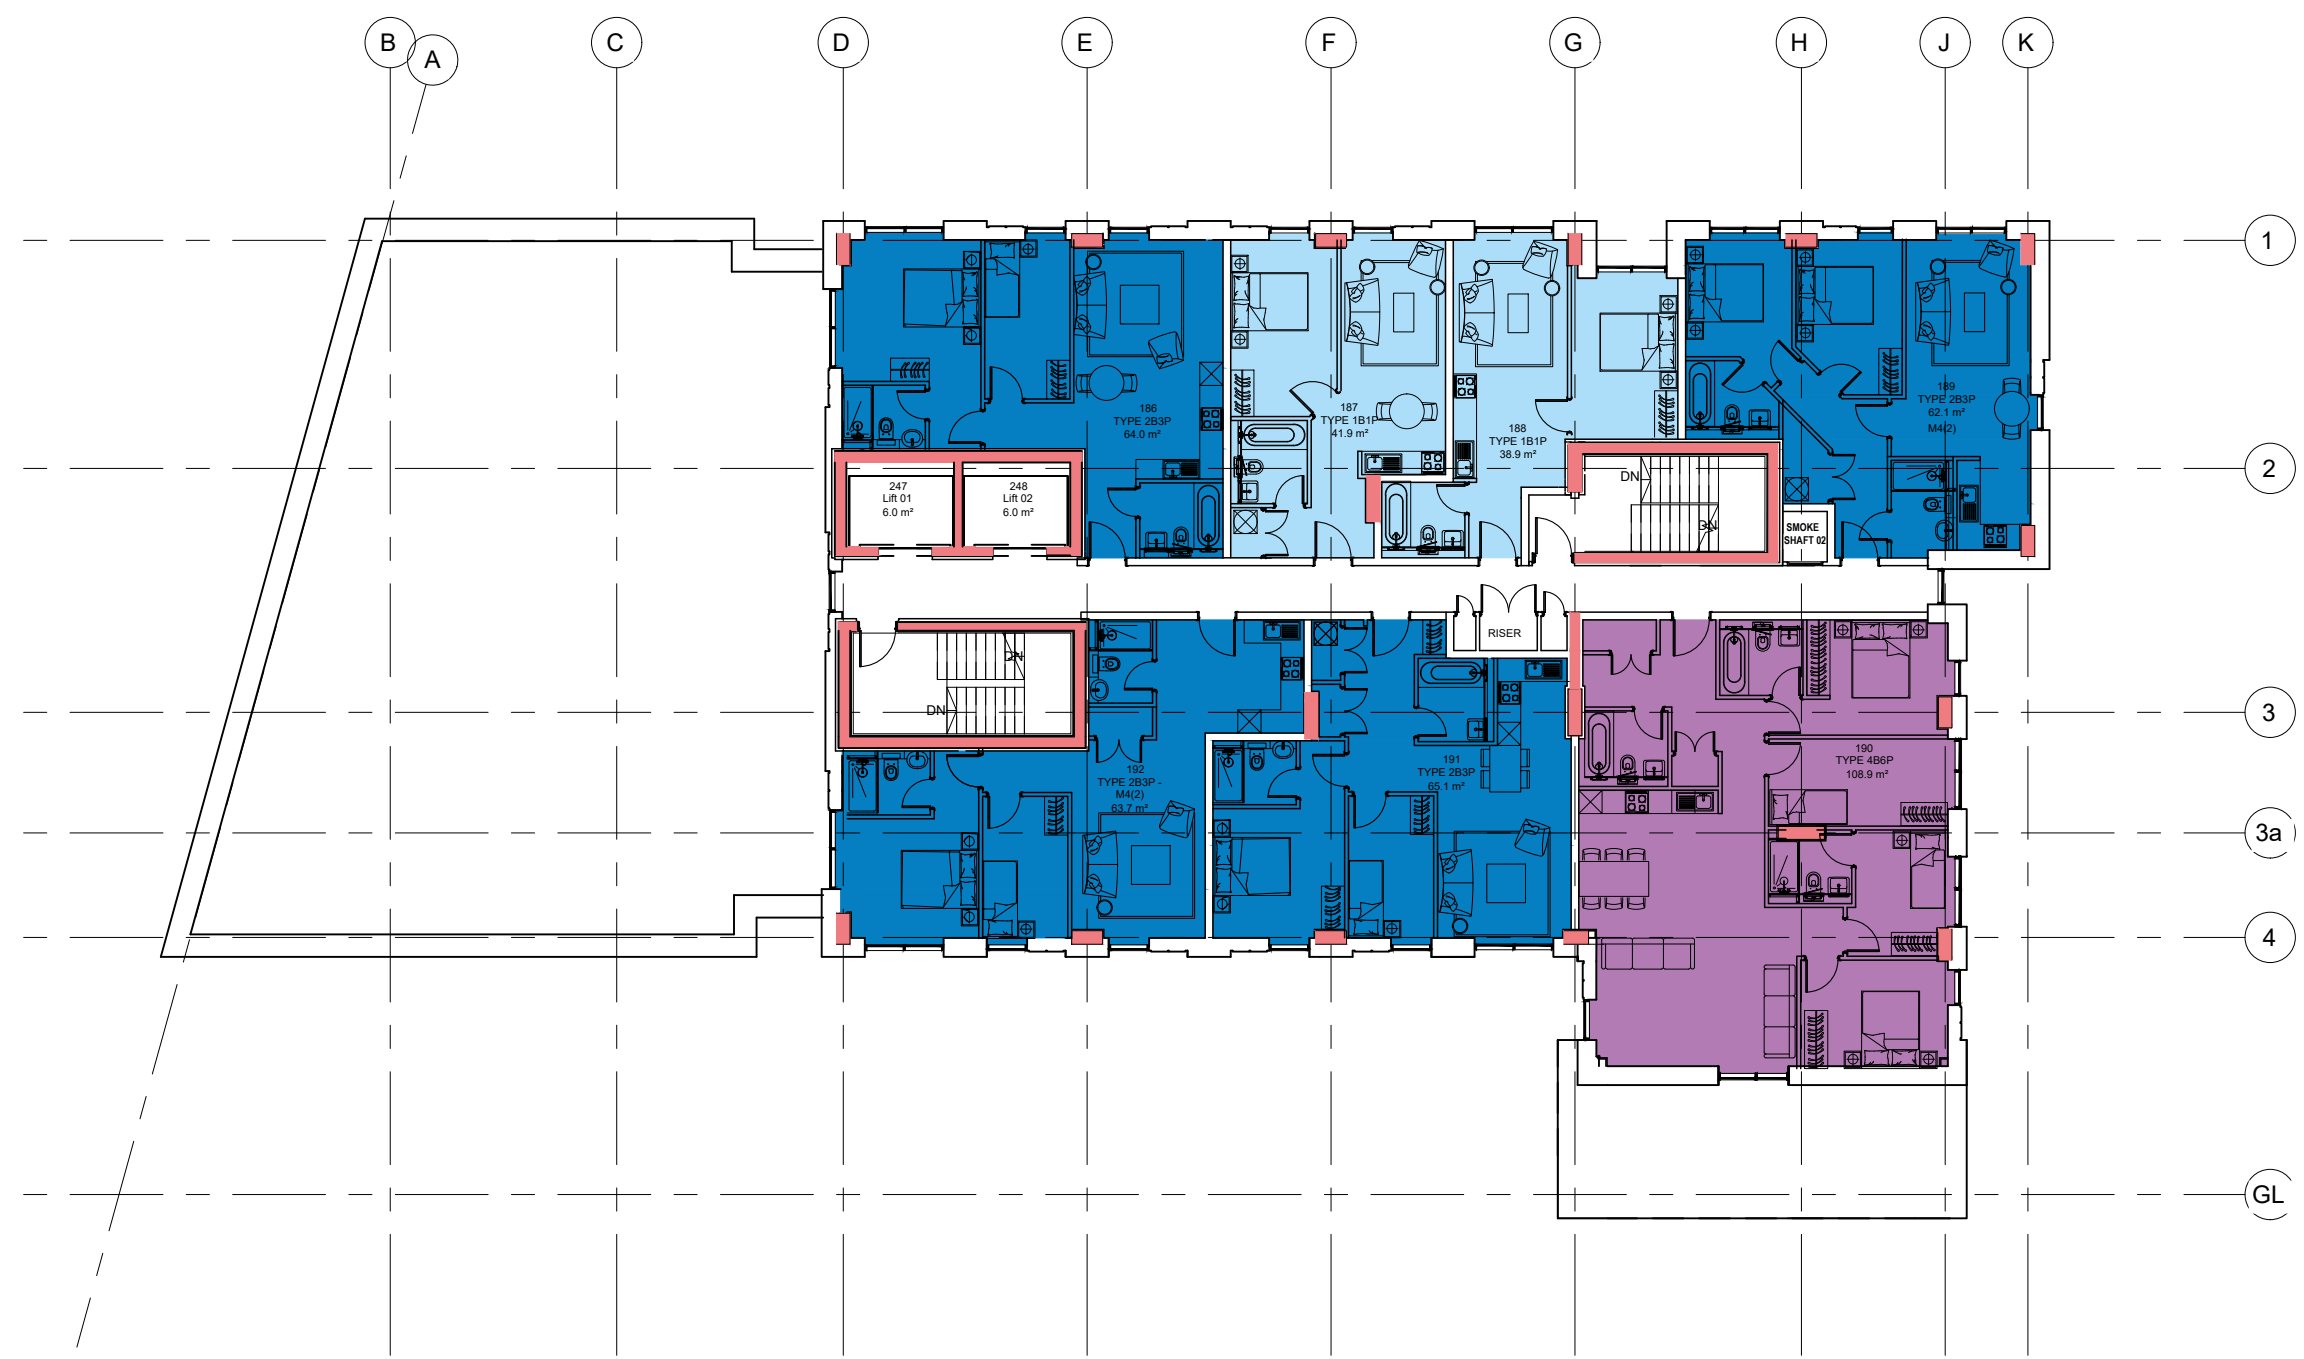

P02	Room 188 changed to 1B2P & room 189 changed to 2B3P	19.04.23	CC	MH
REV	COMMENT	DATE	DR	CH

THIS DESIGN IS COPYRIGHT ©



5 NORTH HILL ROAD, LEEDS, HEADINGLEY, LS6 2EN  
 T: 0113 2754000  
 info@brewsterbye.co.uk www.brewsterbye.co.uk

CLIENT



JOB TITLE  
**TWO STAIR CORE PLANS**  
**SAXTON HOUSE, LEEDS**  
 OPTION 3 - LEVEL 16  
 AS EXISTING

Drawn: MS Scale: 1:200 @ A3  
 Date: MARCH 23 Checked: MS

DWG NO	REV
48514 -BBA- 03- 16 -DR-A-0006	P02