


Suitability Code:
S0
WIP

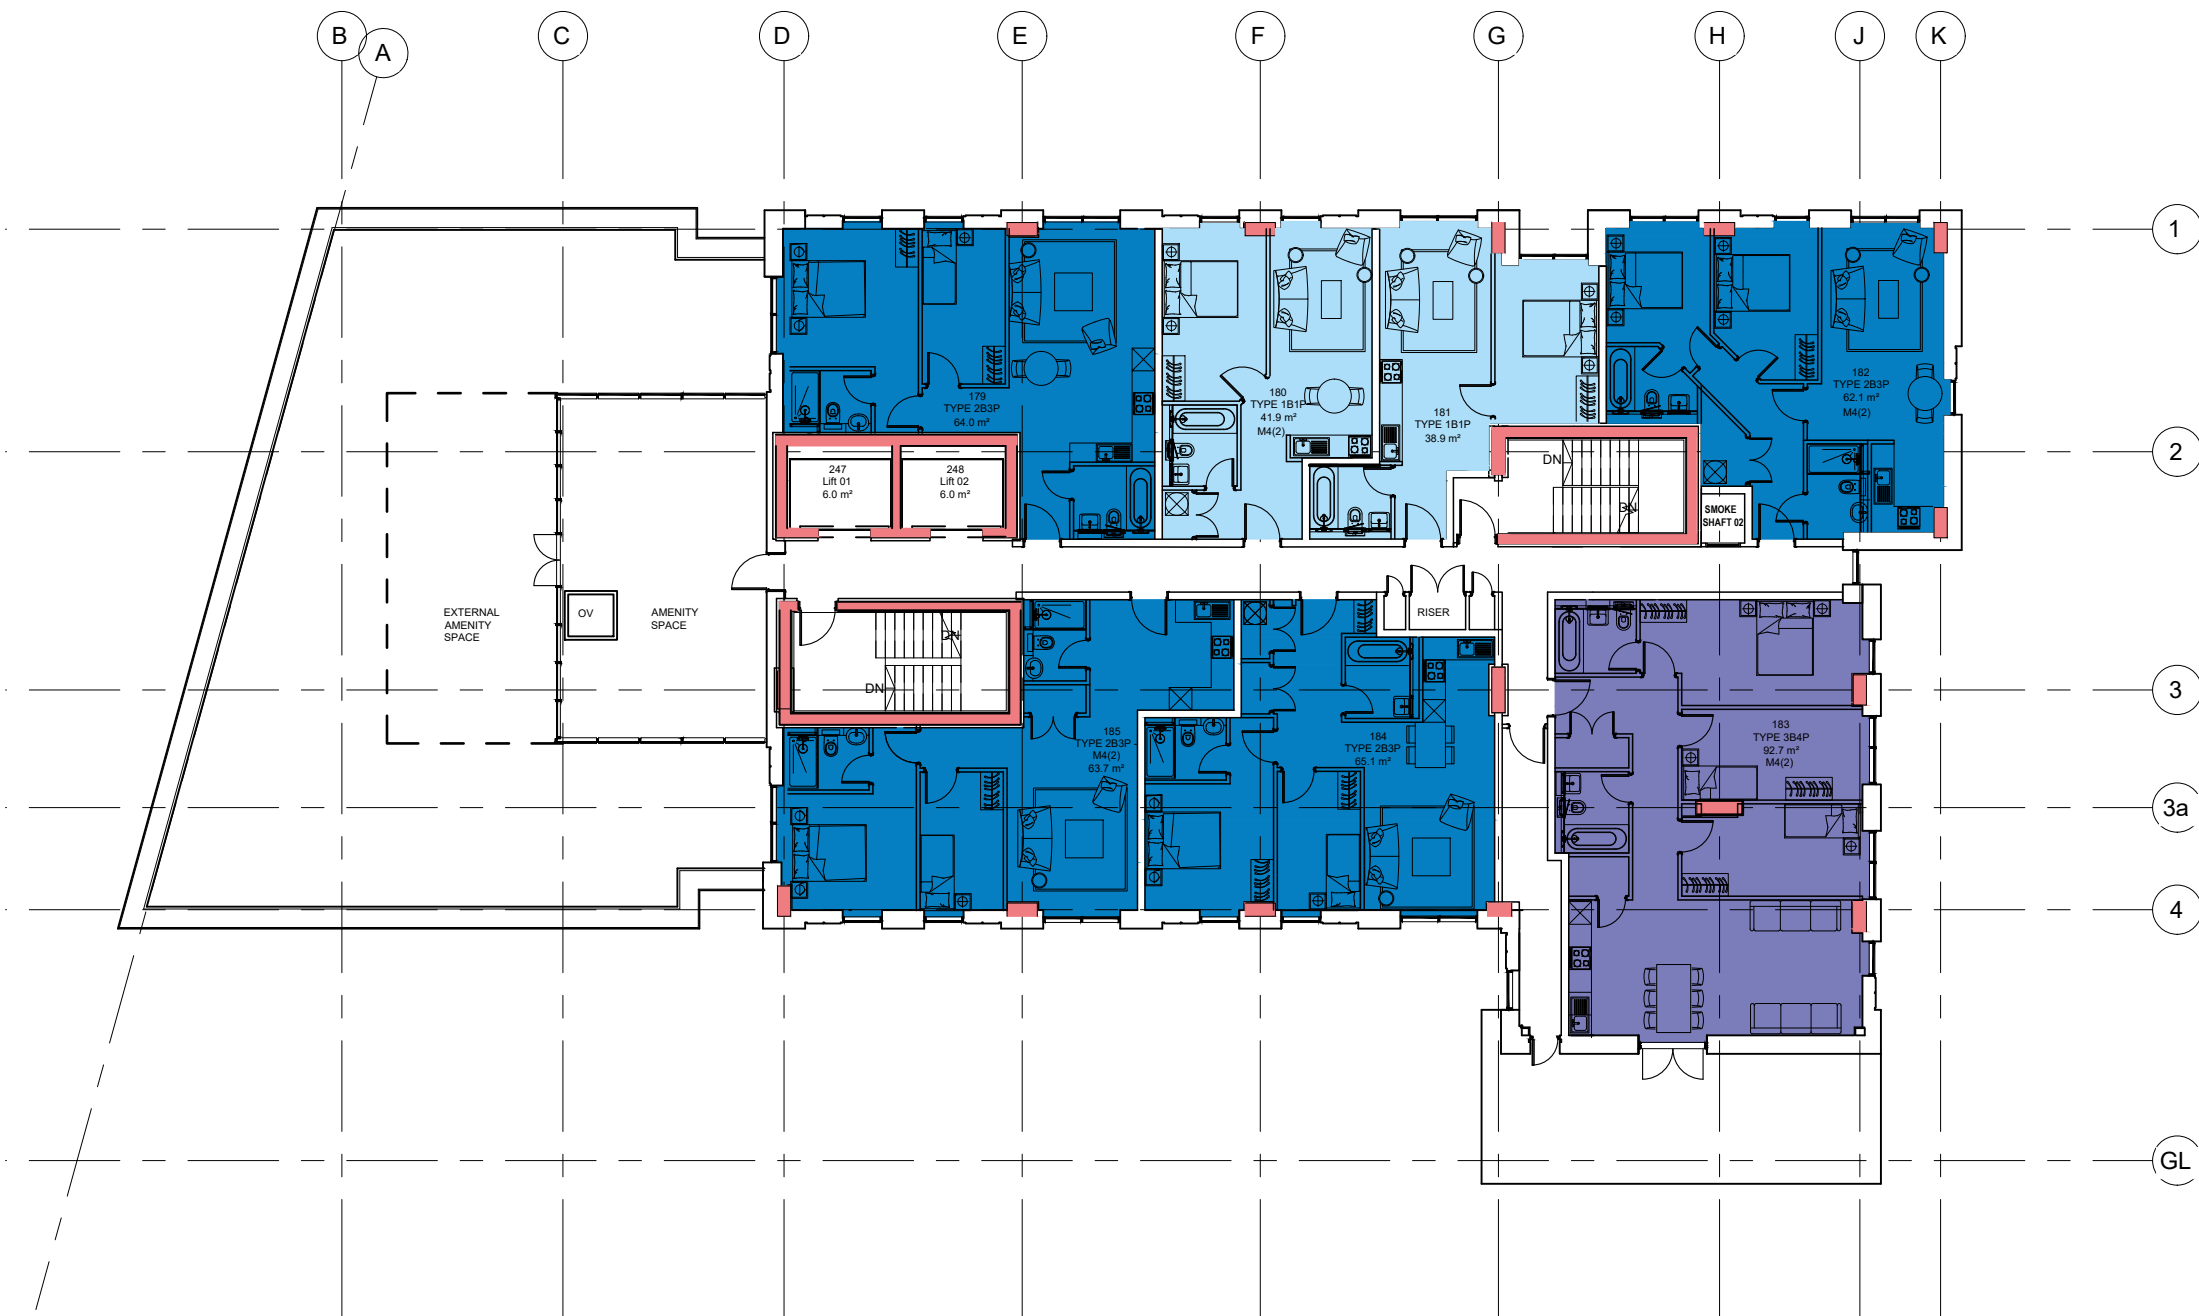

P02	Room 181 changed to 1B2P & room 182 changed to 2B3P	19.04.23	CC	MH
REV	COMMENT	DATE	DR	CH

THIS DESIGN IS COPYRIGHT ©



5 NORTH HILL ROAD, LEEDS, HEADINGLEY, LS6 2EN
 T: 0113 2754000
 info@brewsterbye.co.uk www.brewsterbye.co.uk

CLIENT



JOB TITLE
TWO STAIR CORE PLANS
SAXTON HOUSE, LEEDS

OPTION 3 - LEVEL 15
AS PROPOSED

Drawn: MS Scale: 1:200 @ A3
 Date: MARCH 23 Checked: MS

DWG NO	REV
48514 -BBA- 03- 15 -DR-A-0316	C01