


ELEVATION 1

ELEVATION 2


ELEVATION 3

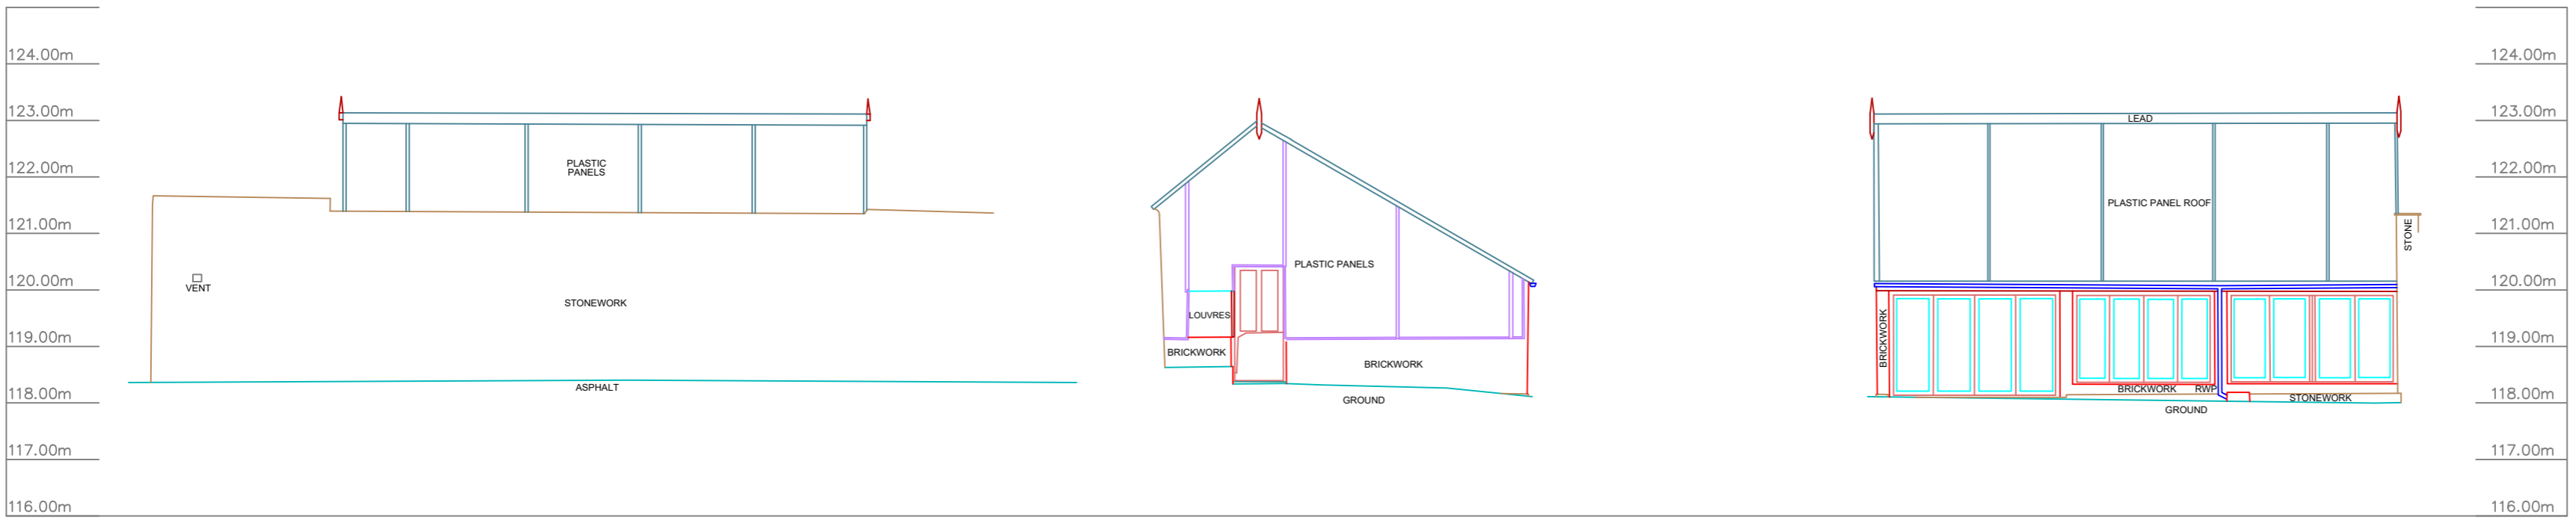

ELEVATION 4

ELEVATION 5


ELEVATION 6

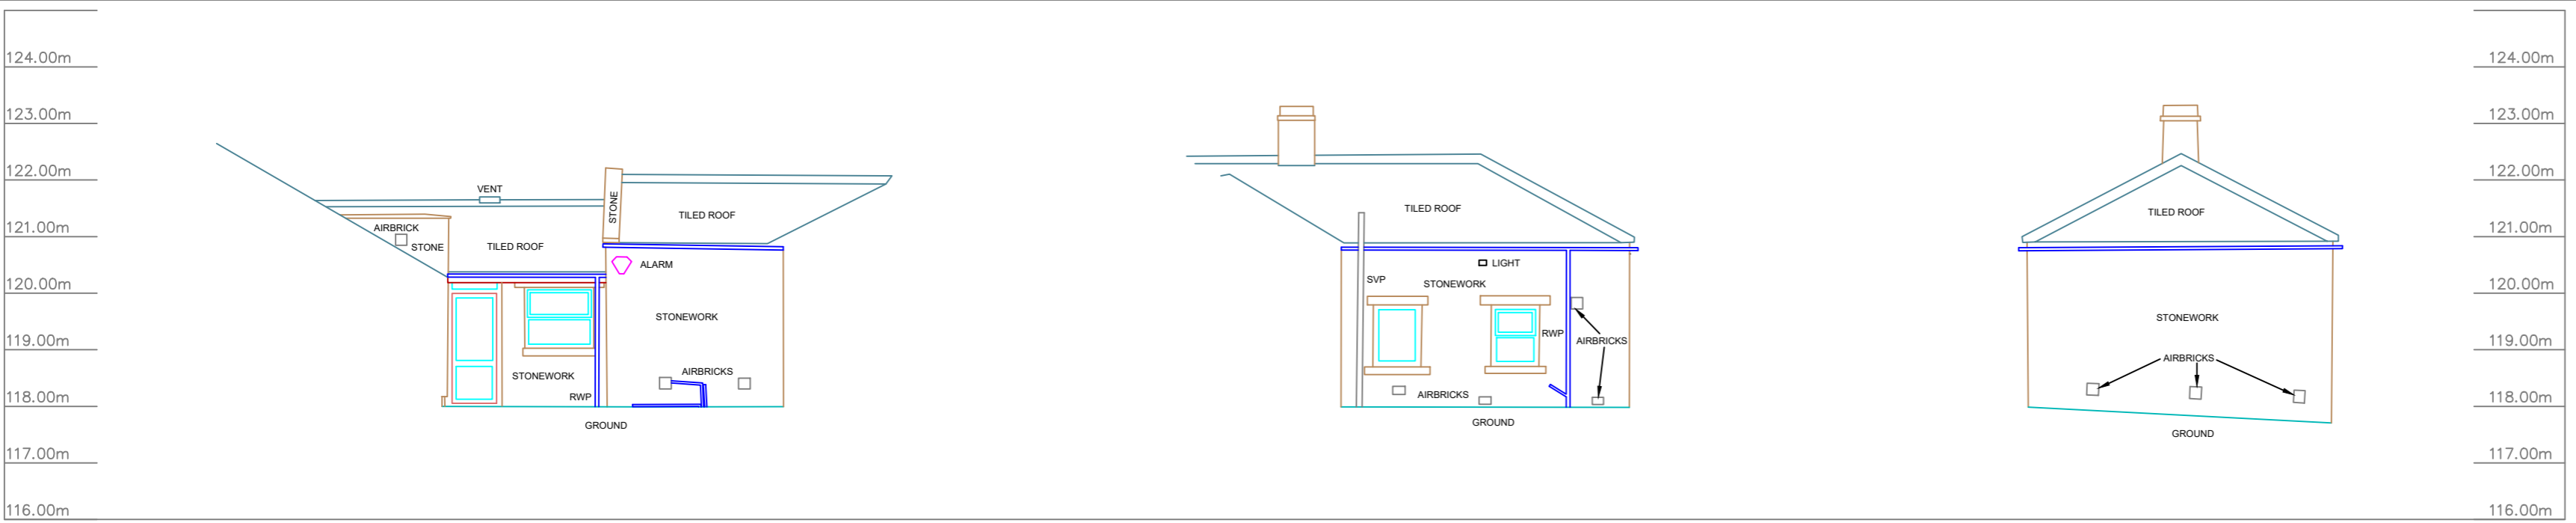

ELEVATION 7

ELEVATION 8


ELEVATION 9

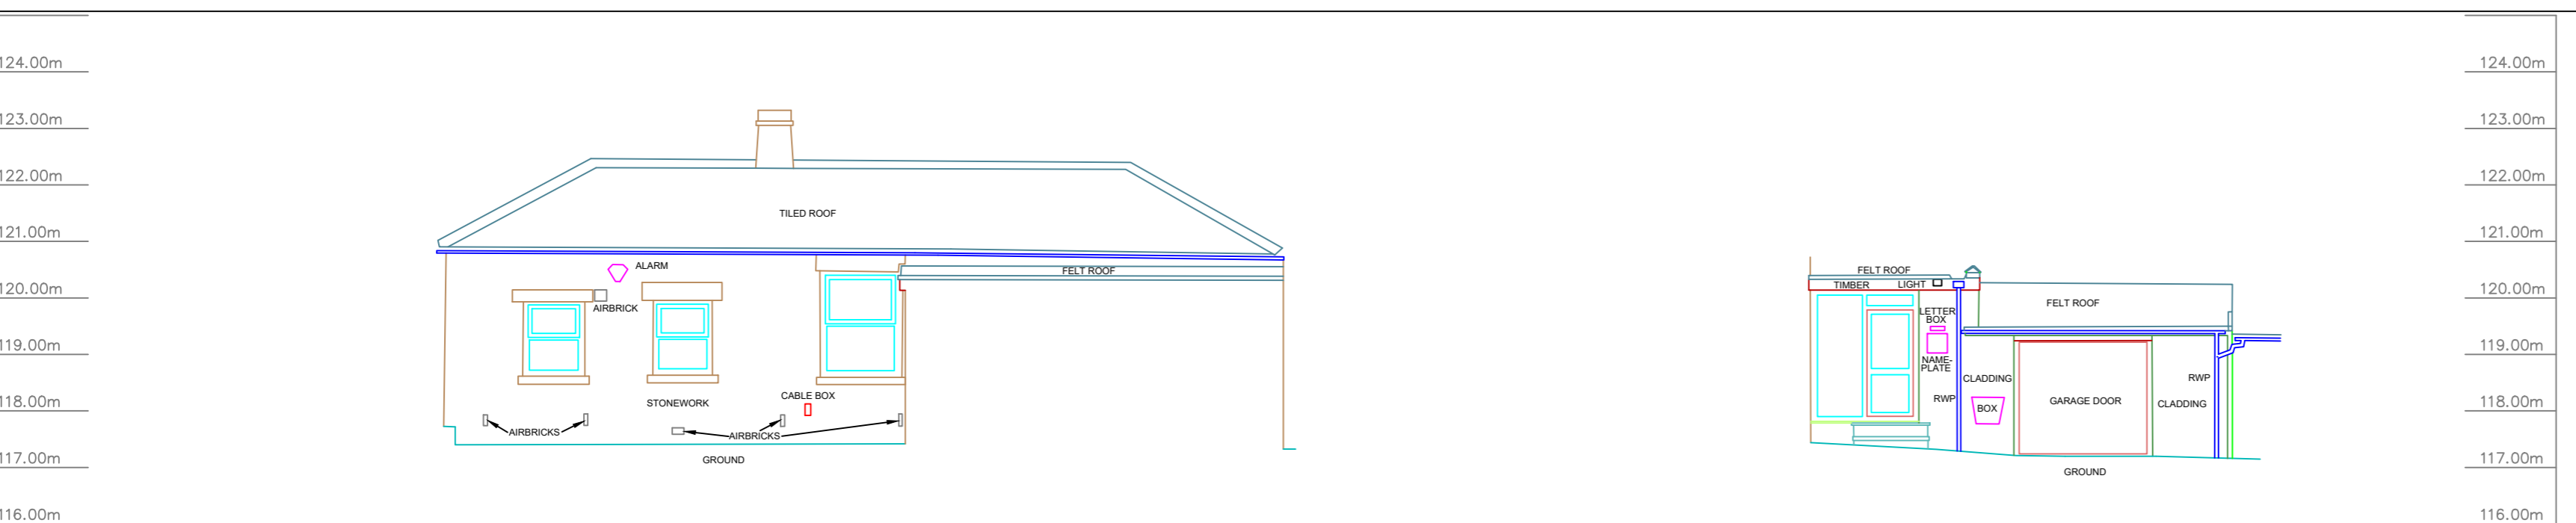

ELEVATION 10

ELEVATION 11

Notes
 This drawing and the information contained therein is Issued in confidence and is the copyright of Met Geo Environmental Limited. Disclosure of this information to Third Parties and unauthorised copying or replication of this data without approval is forbidden.

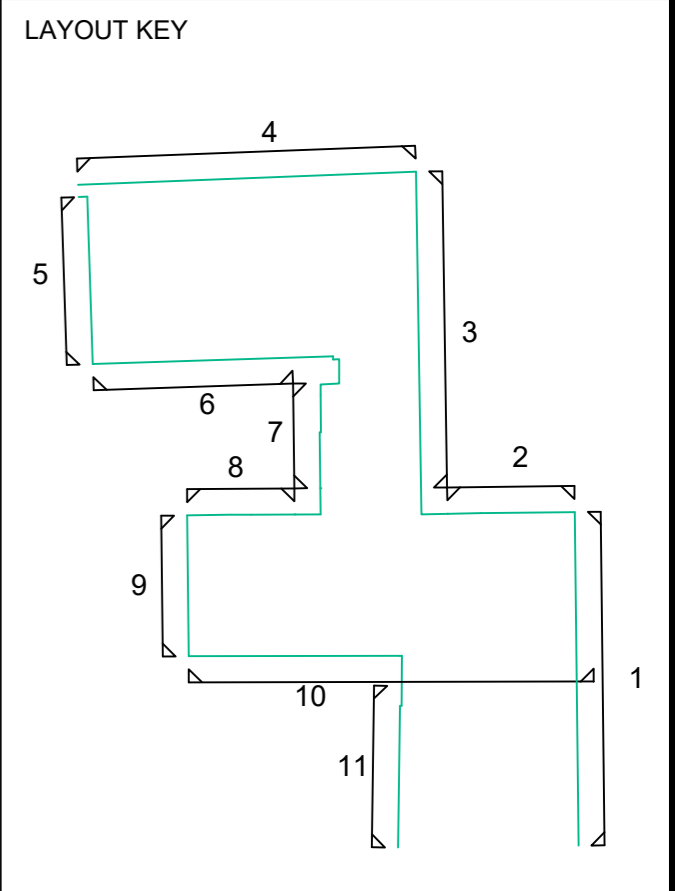

Datum : OS Level Datum.
 Using the OS GPS Network and applying OSGM15 National Geoid Model to obtain local area corrections.

Rev	Date	Drawn	Description	Check
-	--/--/----	--	--	--

Southgate House
 Pontefract Road T: +44 [0] 1132 008 900
 Stourton F: +44 [0] 1132 008 901
 Leeds E: admin@metgeoenvironmental.com
 West Yorkshire W: www.metgeoenvironmental.com
 LS10 1SW

Client **BOWMAN RILEY**

Site **THE COTTAGE, GLEDHOW LANE
 ROUNDHAY, LS8 1NQ**

Title **ELEVATIONS**

Surveyed	CC, CAC	Drawn	CC, CAC
Check	RD	Date	17/02/2022
Scale	Job No	Sheet Size	Rev
1:100	P22-00151	A2	01
DWG Ref	Project Number	Origin	Zone
	P22-00151	MET	EXT
		XX	ELE
		M2	B
			001