

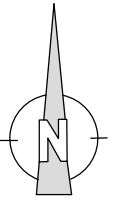


**Note:**  
Assumed site boundary and site constraints subject to confirmation.

All Legal easements and extent of existing underground services locations are subject to confirmation.

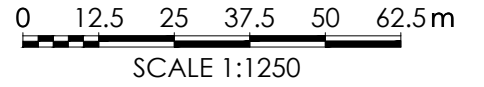

Application Boundary Line  
= 0.24 ha (0.59 acres)

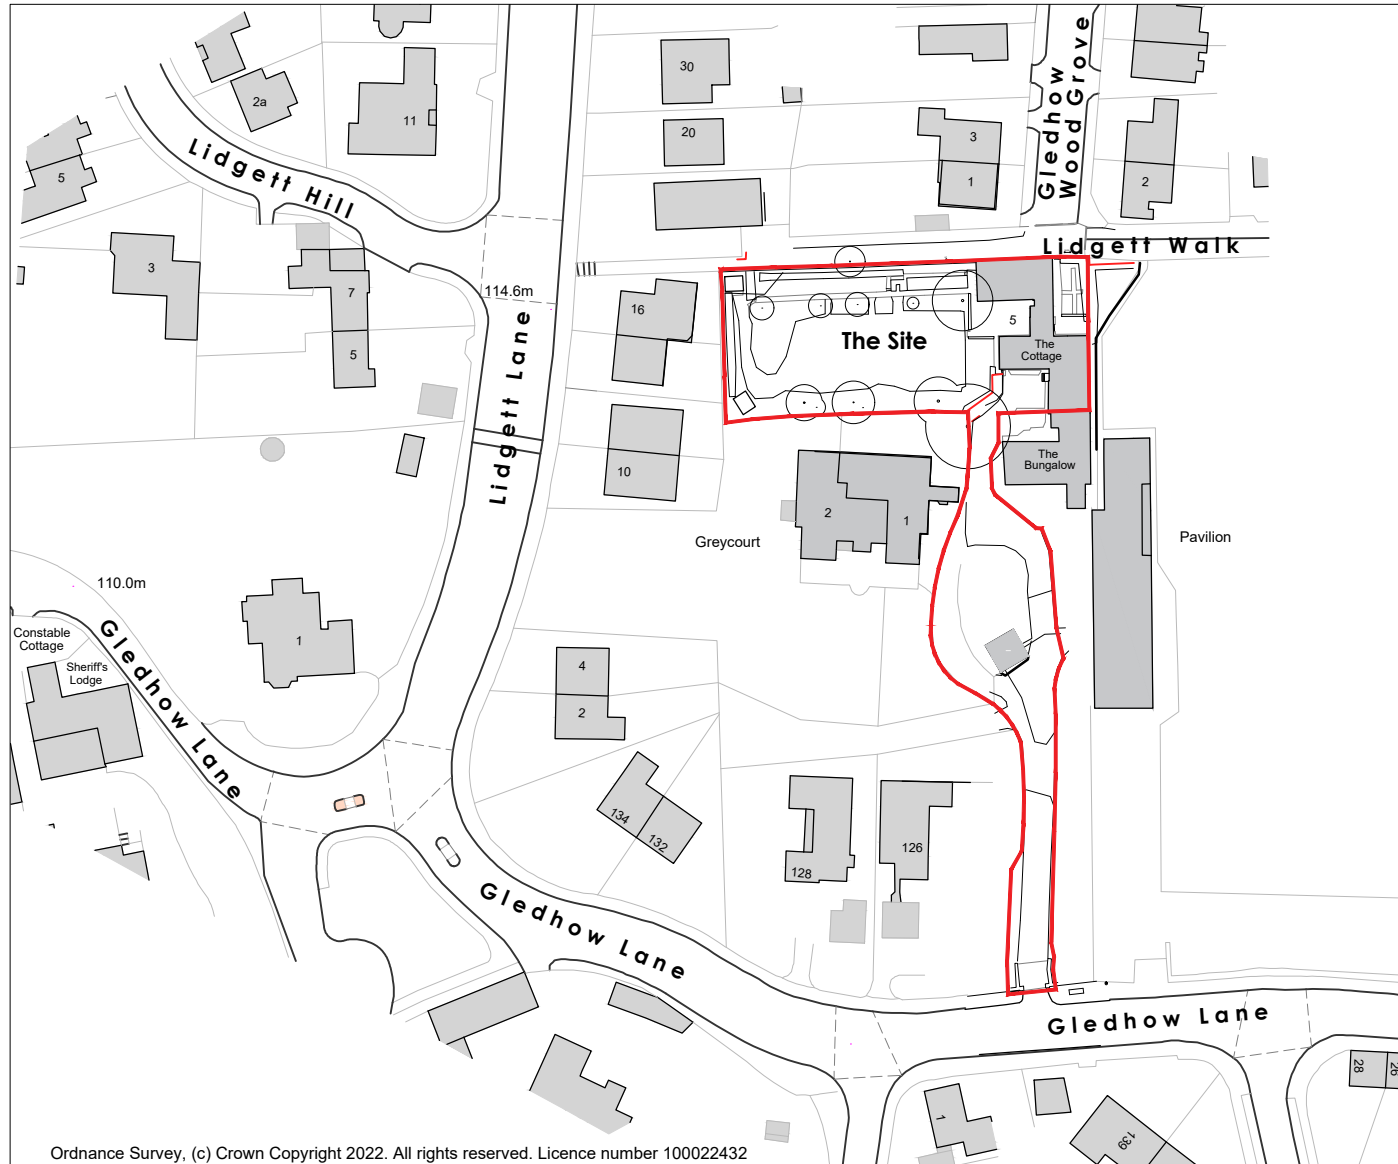

**LOCATION PLAN** Scale 1:1250 @ A3

P3	Red line amended.	03/10/22	AT	CB
P2	Red line amended.	28/09/22	AT	CB
	Revision	Date	By	Chk

All dimensions to be verified on site, and the Architect informed of any discrepancy. All drawings and specifications should be read in conjunction with the Health and Safety Plan; all conflicts should be reported to the appointed Principal Designer.

John Hope  
The Cottage  
Gledhow Lane, Leeds, LS8 1NQ

Sheet Name: Location Plan

Purpose of issue: Planning Status: -

Date: 03/2022 Checked by : CB

Drawn by: AT Scale @ A3 : 1:1250

Project No: 8669 Revision: P3

Drawing No: 8669-BOW-A-01-DR-A-0001

