


KEY PLAN .

1 : 500



Proposed Section A-A

1 : 100

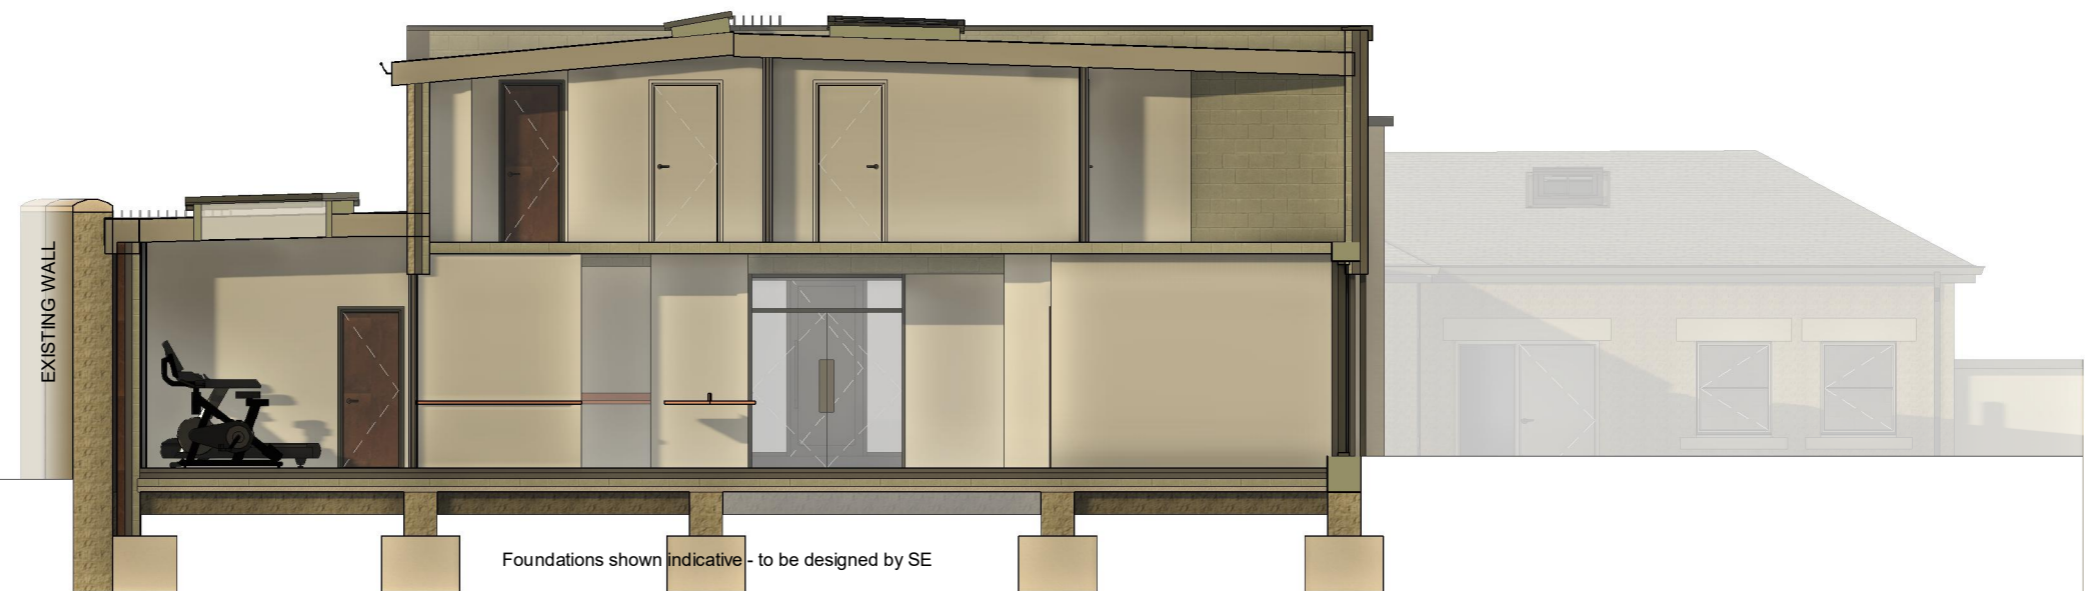

Proposed Section B-B

1 : 100

Revision	Date	By	Chk
C3	02/11/23	AS	
C2	30/10/23	AS	
C1	03/07/23	AS	AS

Date: 28/06/2023

Checked by : CB

Sheet Name: Proposed Sections - New build

Project No: 8669

Revision: C3

Drawn by: AS

Scale @ A3: As indicated

Purpose of issue: Planning

Status:

Drawing No: 8669-BOW-A1-ZZ-DR-A-4001

All dimensions to be verified on site, and the Architect informed of any discrepancy. All drawings and specifications should be read in conjunction with the Health and Safety Plan; all conflicts should be reported to the appointed Principal Designer.

Do not scale from this drawing
This drawing is the copyright of Bowman Riley Architects Limited. ©

The Cottage
Gledhow Lane, Leeds, LS8 1NQ

