


### SITE LOCATION PLAN

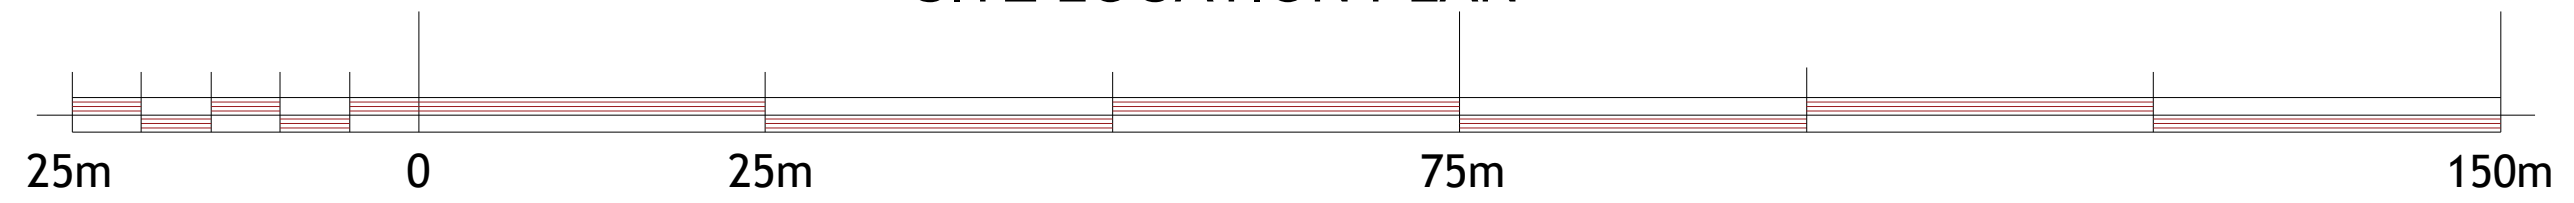

SCALE 1:1250