

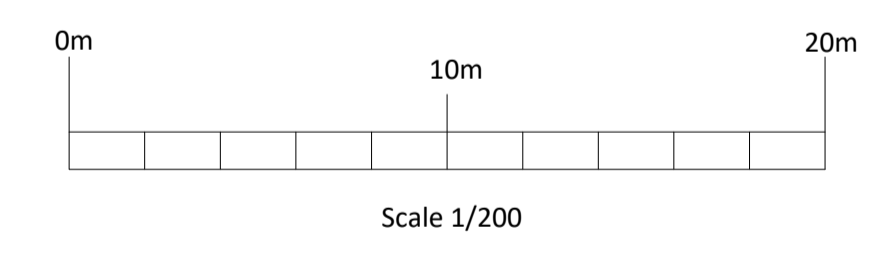


Location Plan Scale 1:1250

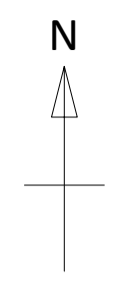

Indicative Block Plan Scale 1:200

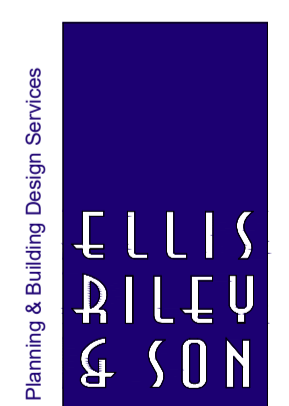

Planning & Building Design Services
 Unit 13
 Warsop Enterprise Centre
 Burns Lane
 Warsop
 Notts
 NG20 0AF
 Tel: 01623 840118
 Web: www.ellisbileyandson.com
 E-mail: ellisandste@hotmail.co.uk
 Mobile: 07885 854103

Proposal - 3No. Detached Bungalows

Site Address - The Gables
 Welwyn Avenue
 Mansfield Woodhouse
 Notts
 NG19 9DR

Drawing - Indicative Block Plan

Client - Mr & Mrs Callaghan

Scales - 1:200

Paper Size - A1

Drawn ..S.Bley.....

Drp No ..2022.069.....

Date ..12/08/2022.....