

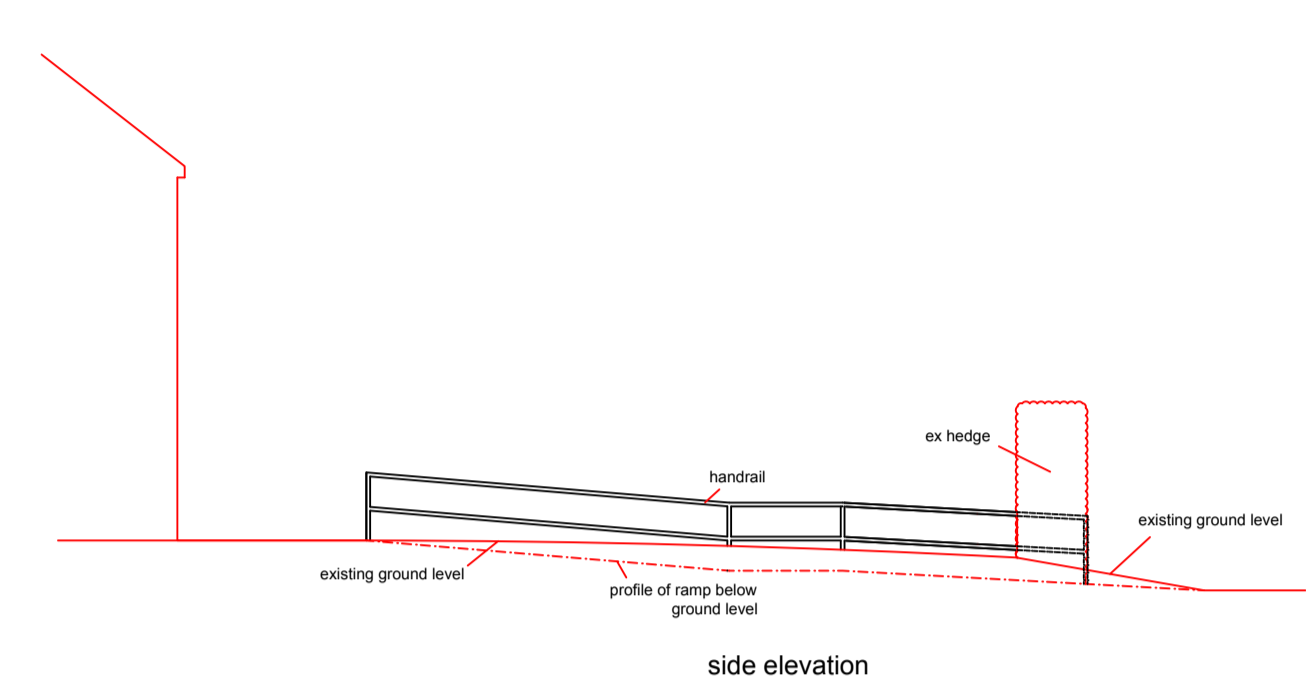
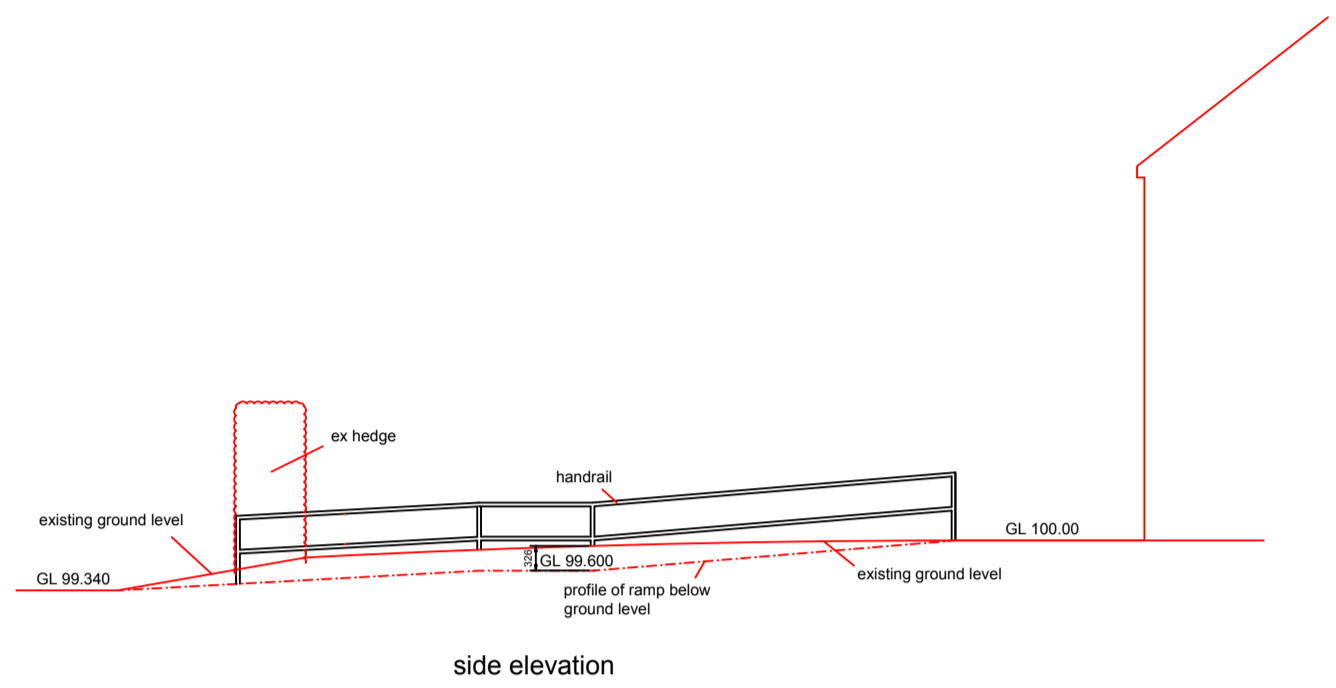
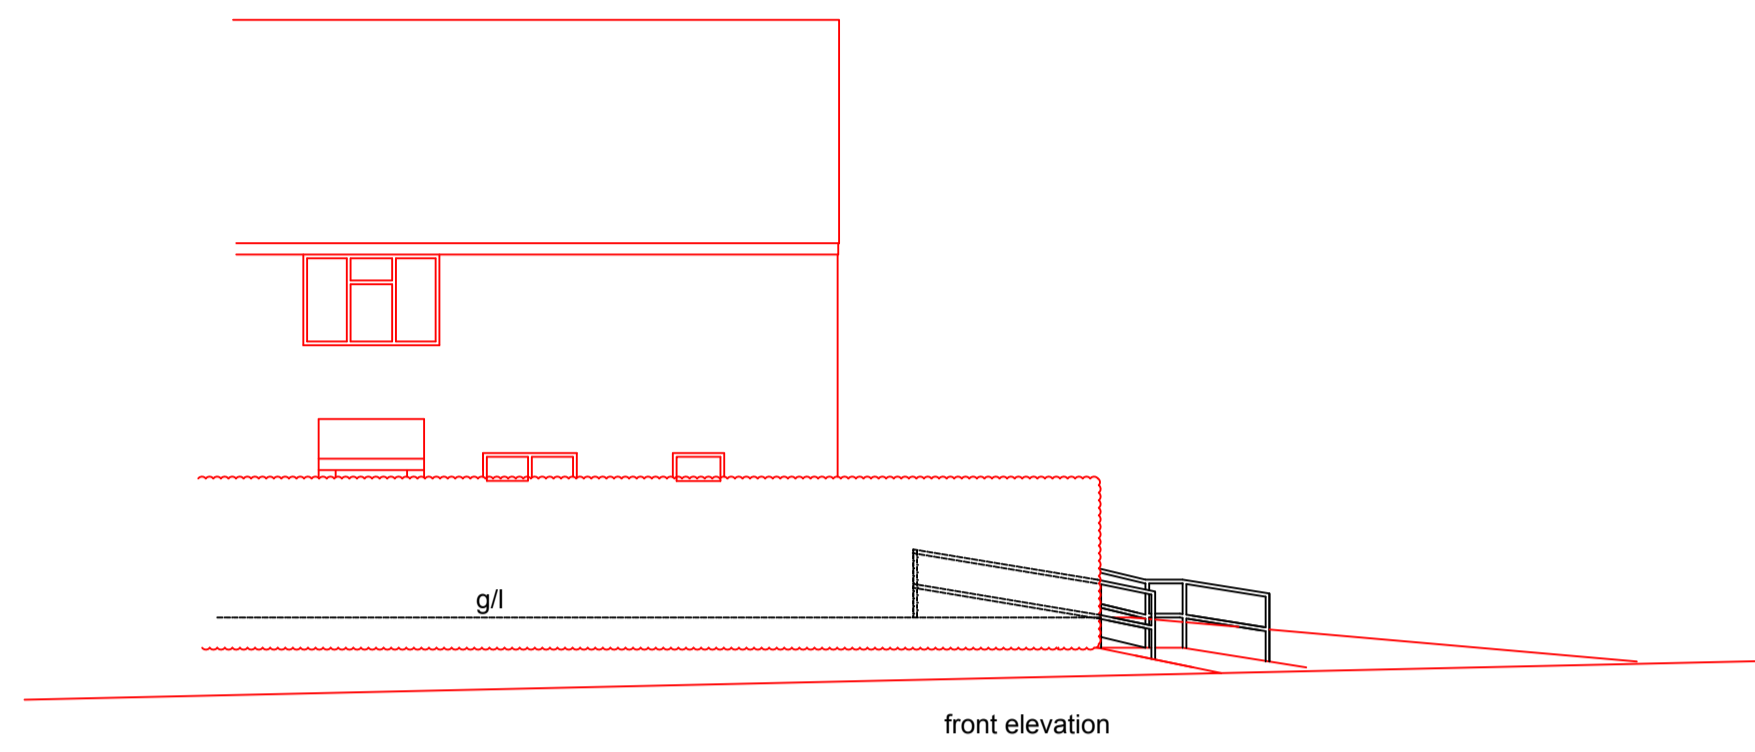
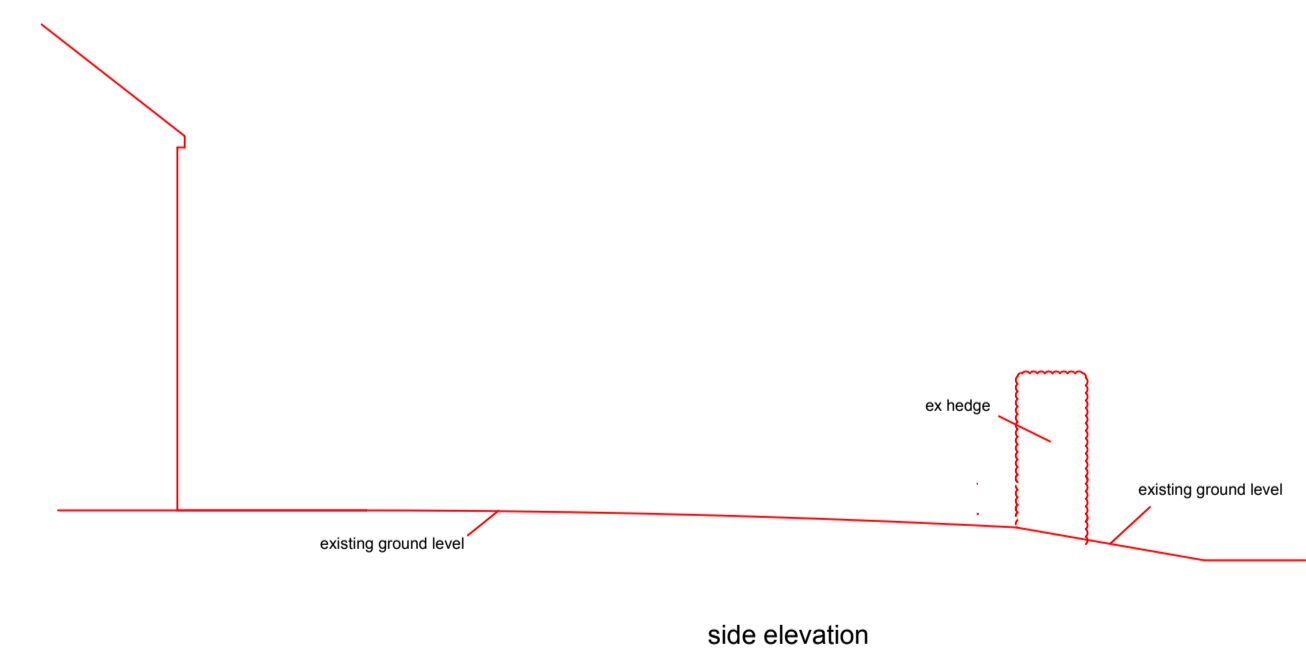


PROPOSED

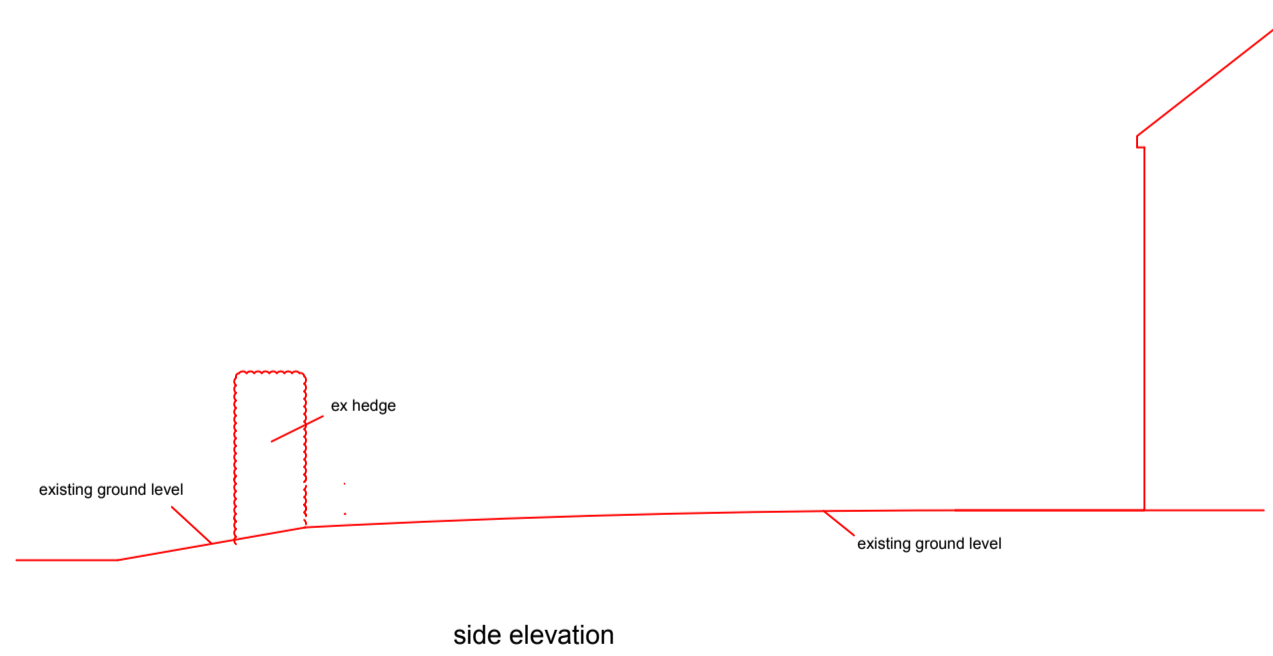

EXISTING

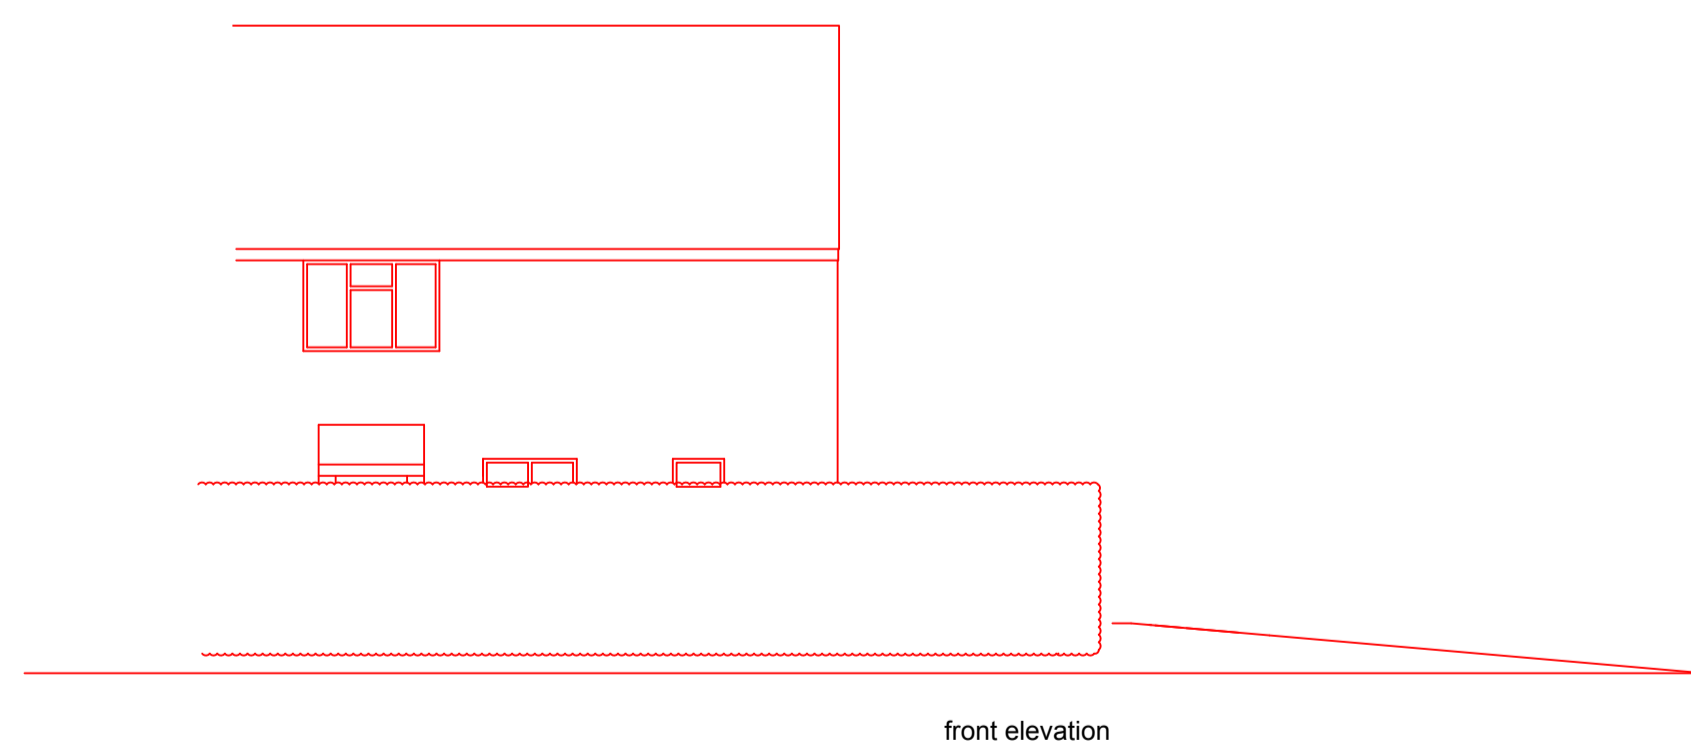

Do NOT scale drawing except for planning purposes. All dimensions to be verified prior to work commencement. No decoration works have been included unless otherwise specified

| | | | | | |
|---|--------------|--|---|--------------|---------------|
| <p>ANDY BREAR ARCHITECTURAL SERVICES LTD</p> | | 25 Sapphire Close Kettering Northants NN15 7DW Tel: 07545 589847 | | | |
| Client | KEVIN CARTER | Address: | 9 LAMMAS COTTAGE, COW LANE WHISSENDINE | Drwg. Title: | PROPOSED RAMP |
| Drwg. No: | CA1669/002 | Rev: | A | Scale: | 1:100 |
| | | Date: | 22/11/2023 | Drawn by: | AB |