

Planning and Listed Building Consent Note:
 Drawings are not to be used for any purposes other than for planning and listed building consent.
 Drawings to be read in conjunction with Design and Access Statement and Heritage Impact Assessment.


Materials:

Roof:
 Collyweston torched slate roof in diminishing courses
 Hips to be secret flashed with cut tiles
 Cornice to be made of fine jointed stone

Windows and doors:
 Leaded lights with timber surrounds.
 Timber to be oak left to fade
 Fine jointed stone architrave, sills, and steps


Walls:
 Pediment, frieze, architrave and plinth to be made of fine jointed stone.
 Walls in general to be made of local coursed rubblestone and pointed in natural lime mortar. Walls to have random coursed rubblestone quoins to corners.
 Chimneystack to be made of coursed rubblestone with fine jointed stone cap.

NOTE: Pavillion building approved as per application 2023/0398/FUL

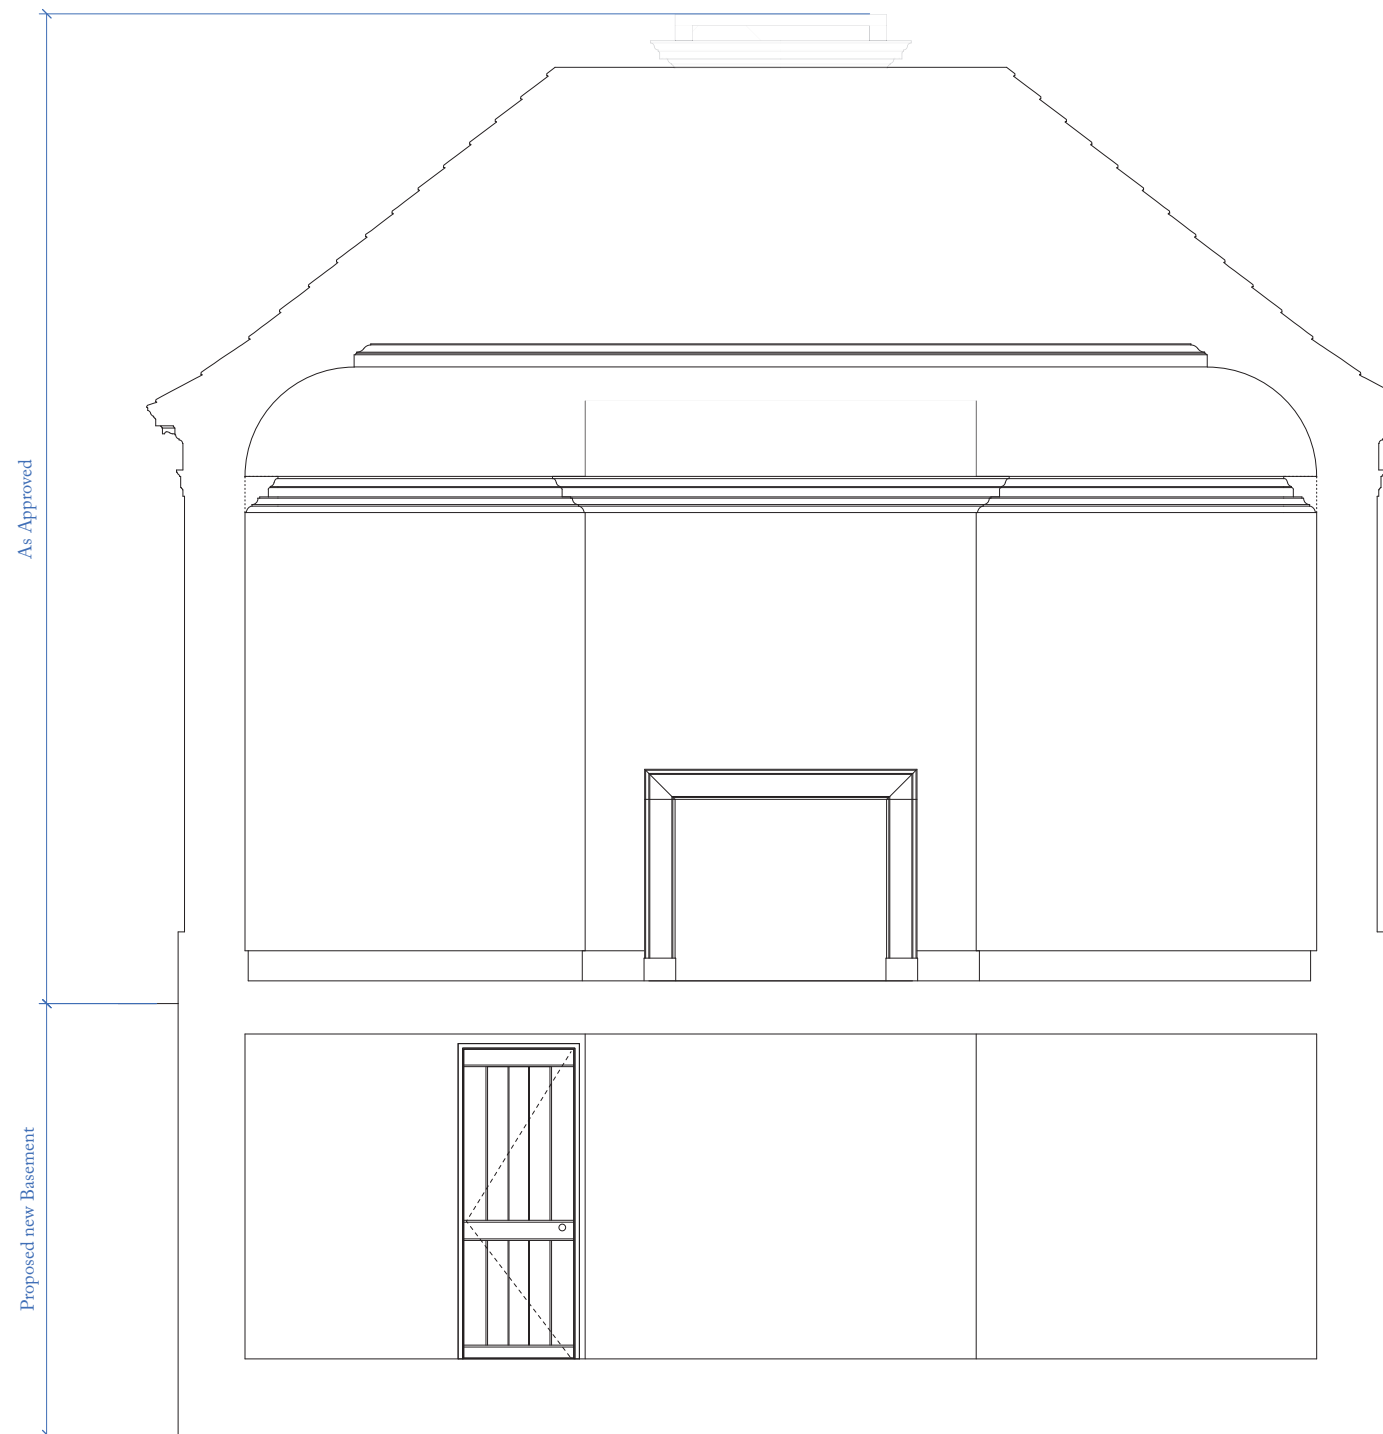

3 SOUTH CROSS SECTION
 1:50 @ A3

4 WEST CROSS SECTION
 1:50 @ A3

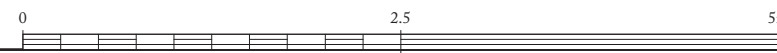

REV. NO	AMENDMENT	DATE
P2	Planning	28.11.23
P1	Planning	14.04.23

Ben Pentreath		1-4 Lamp Office Court Lamb's Conduit Street London WC1N 3NF T +44 (0) 20 7430 2424 benpentreath.com
PROJECT: PREBENDAL GARDEN PAVILION		
TITLE: INTERNAL ELEVATIONS 2/2		
DRAWING NO: A-421	REV. NO: P2	
SCALE: 1:50 @ A3	DRAWN BY: DC	
DATE: 28.11.23	CHECKED BY: BP	
All dimensions to be checked on site. All designs © Ben Pentreath Ltd 2022. Not to be reproduced without permission		