



Planning and Listed Building Consent Note:
 Drawings are not to be used for any purposes other than for planning and listed building consent.

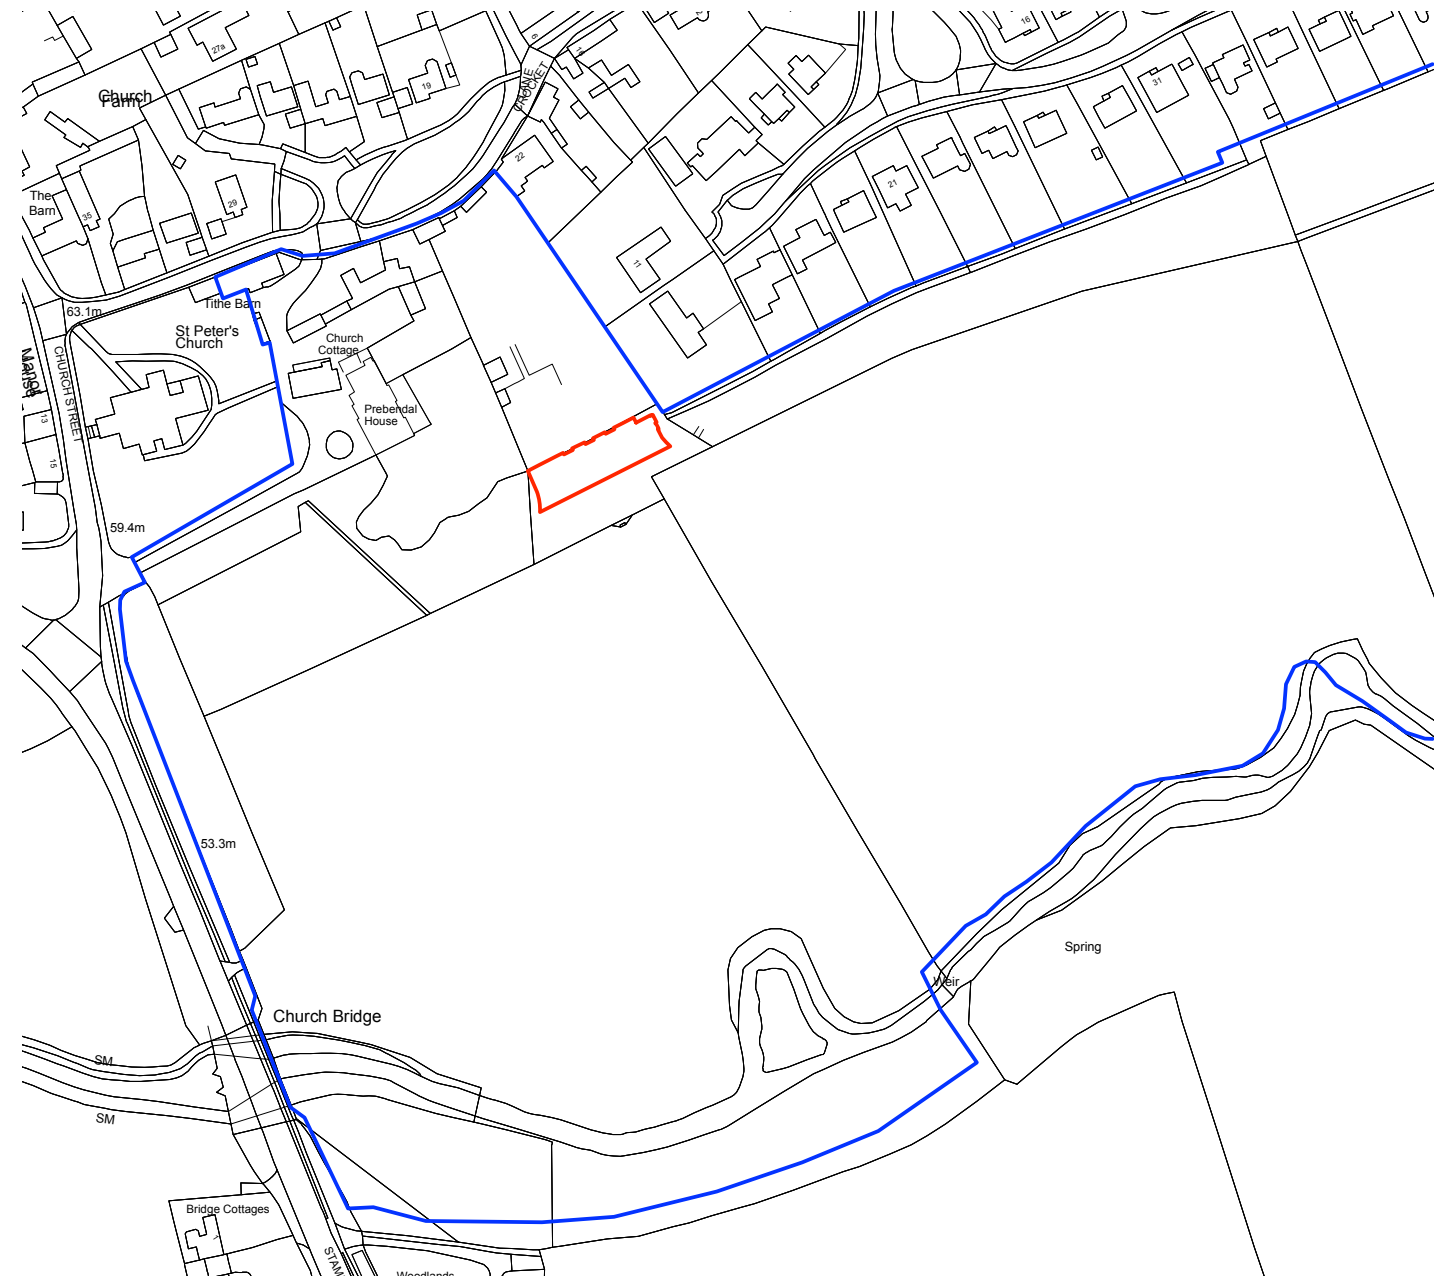

REV. NO	AMENDMENT	DATE
P3	Planning	28.11.23
P2	Planning & Listed Building Consent	26.04.23
P1	Planning & Listed Building Consent	14.04.23

Ben Pentreath		3 Lamp Office Court Lamb Conduit Street London WC1N 3NF T +44 (0) 20 7430 2424 benpentreath.com
PROJECT: PREBENDAL		
TITLE: PROPOSED LOCATION PLAN		
DRAWING NO: L-200	REV. NO: P3	
SCALE: 1:2500 @ A3	DRAWN BY: DC	
DATE: 28.11.23	CHECKED BY: DC	

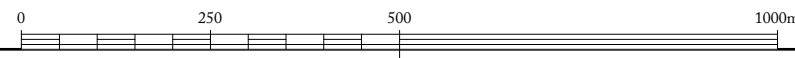

All dimensions to be checked on site.
 All designs © Ben Pentreath Ltd 2020. Not to be reproduced without permission