




Proposed Partial Ground Floor Plan at 1:50

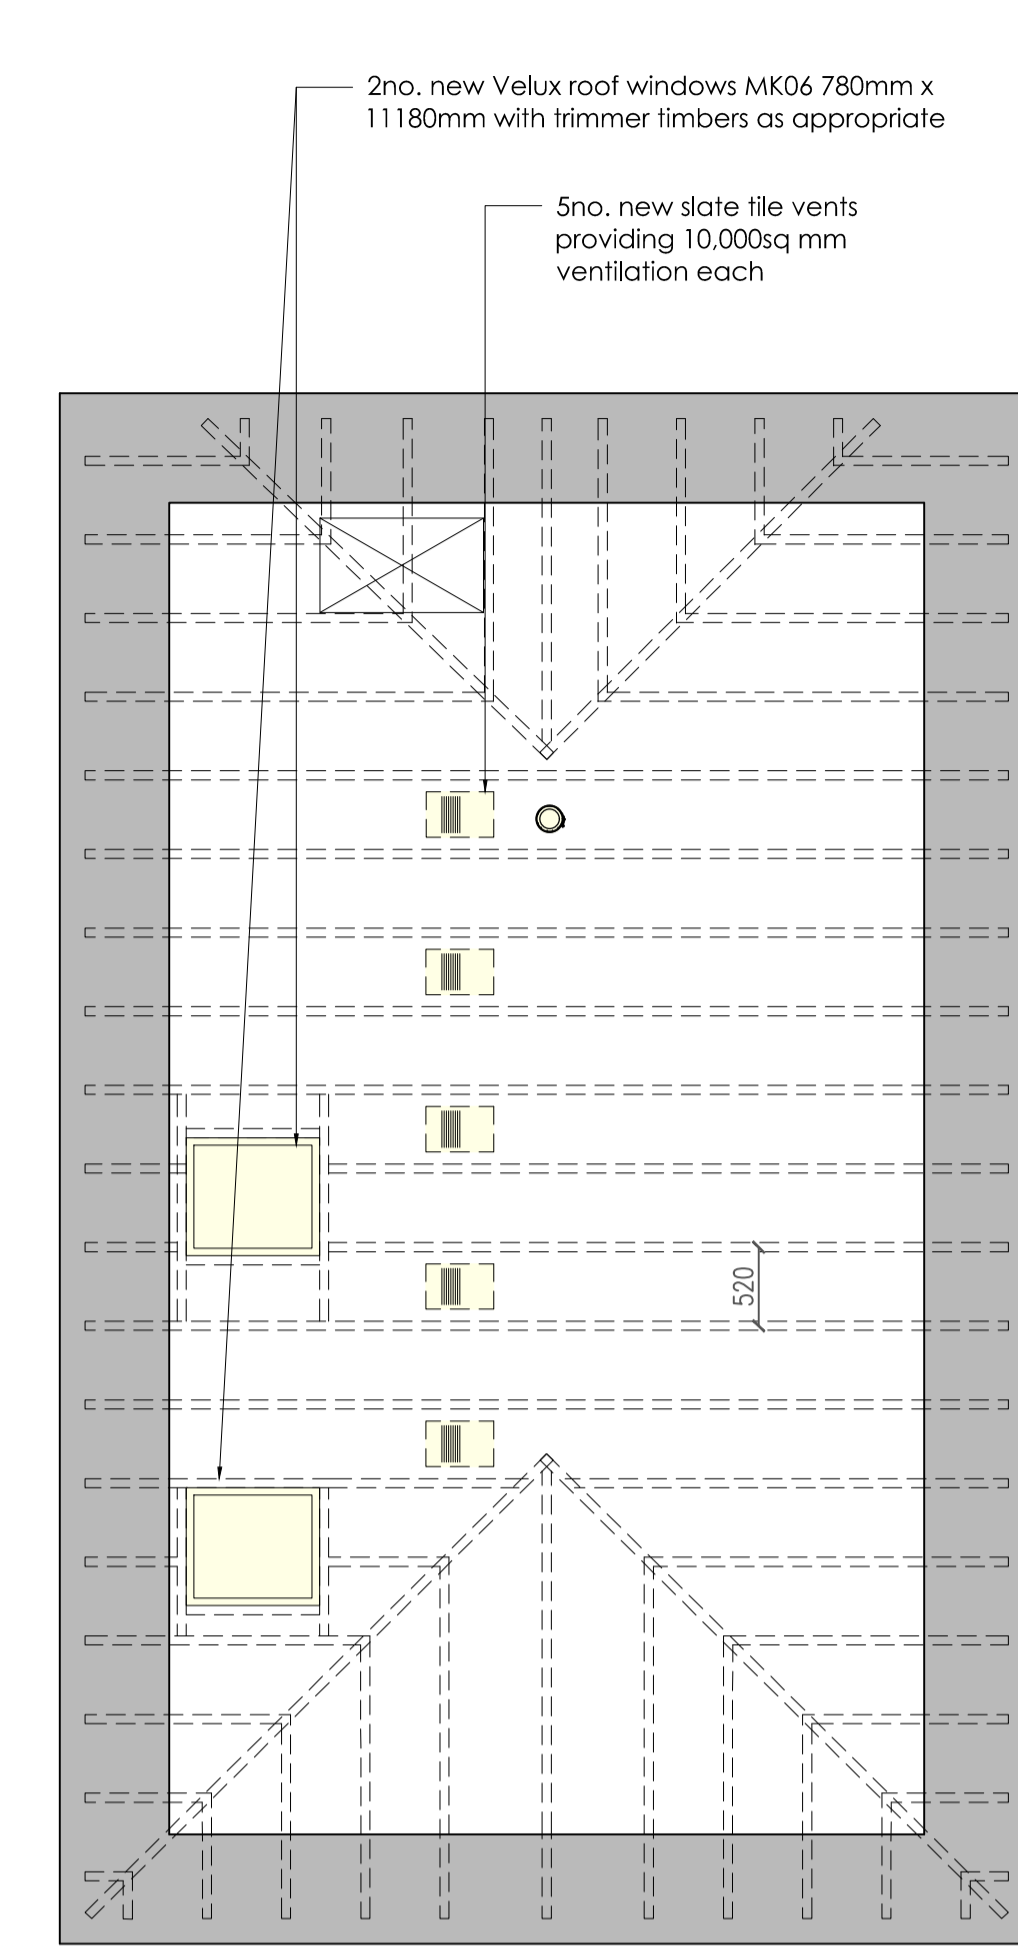


Proposed Rafter Plan at 1:50

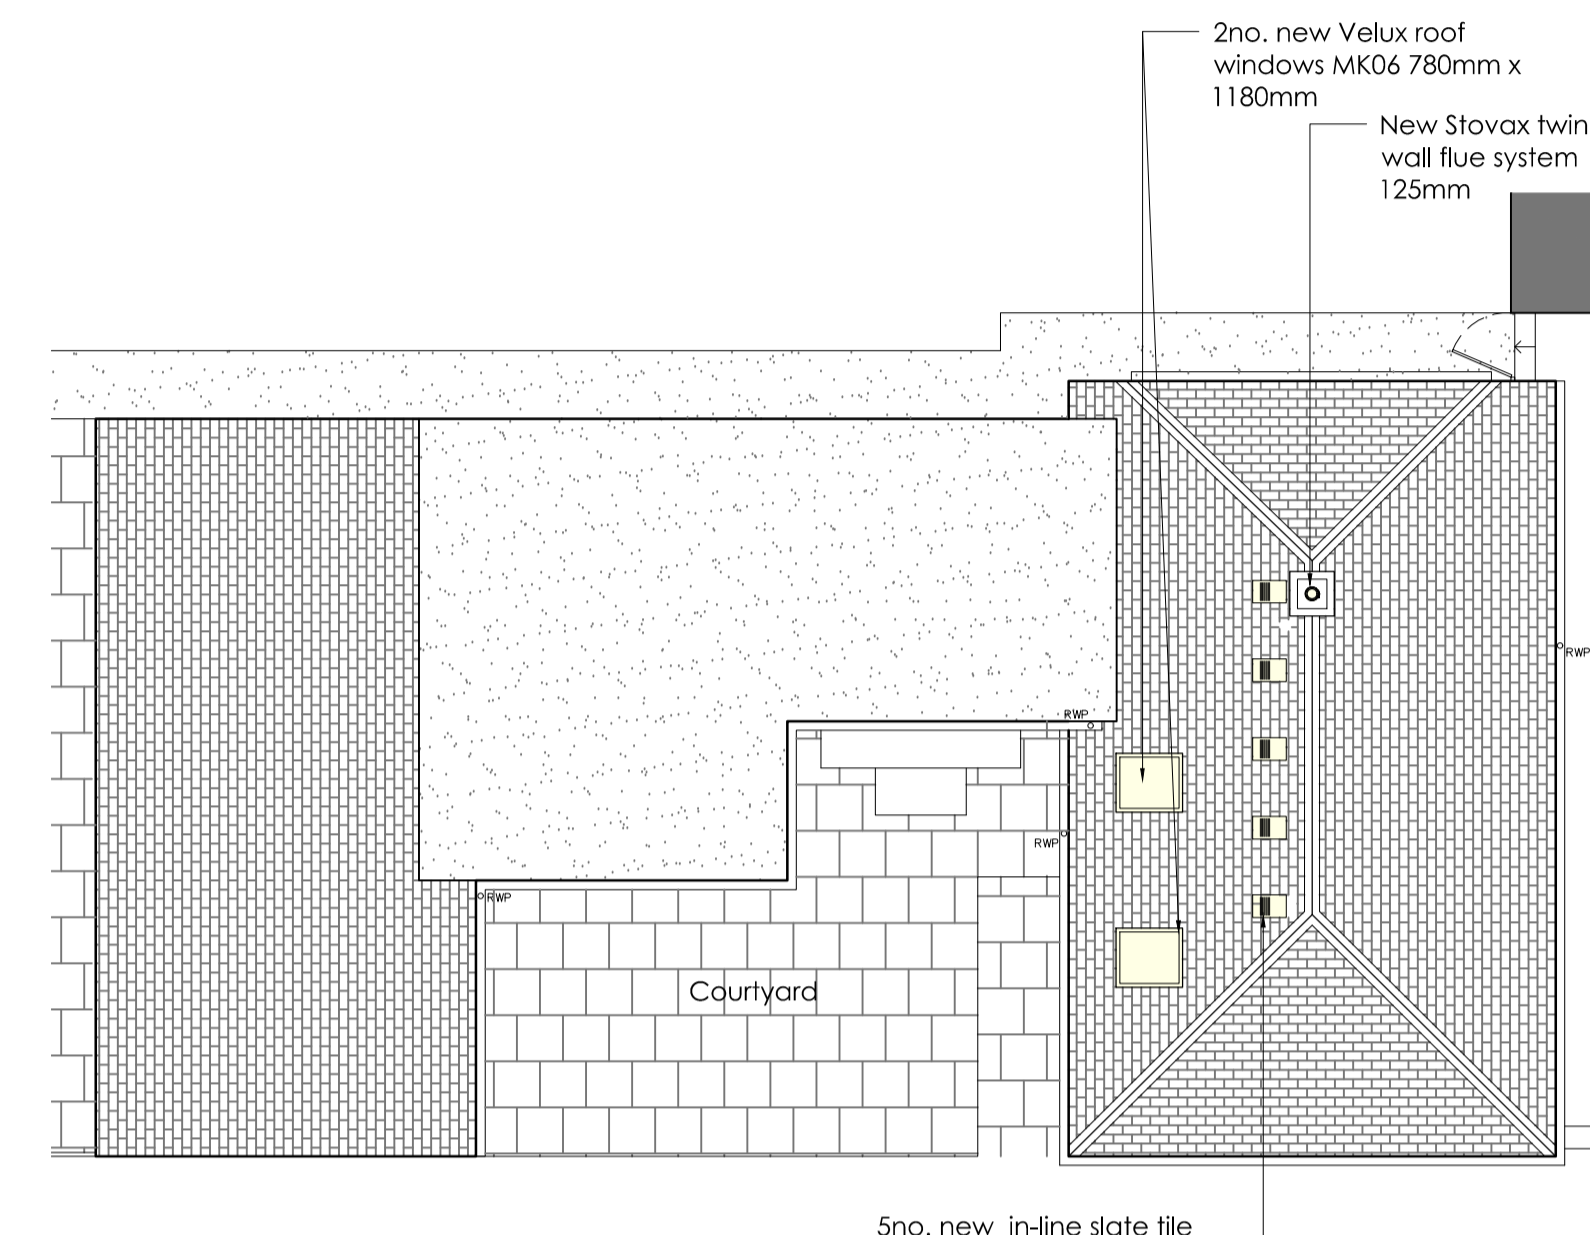


Proposed Roof Plan at 1:100

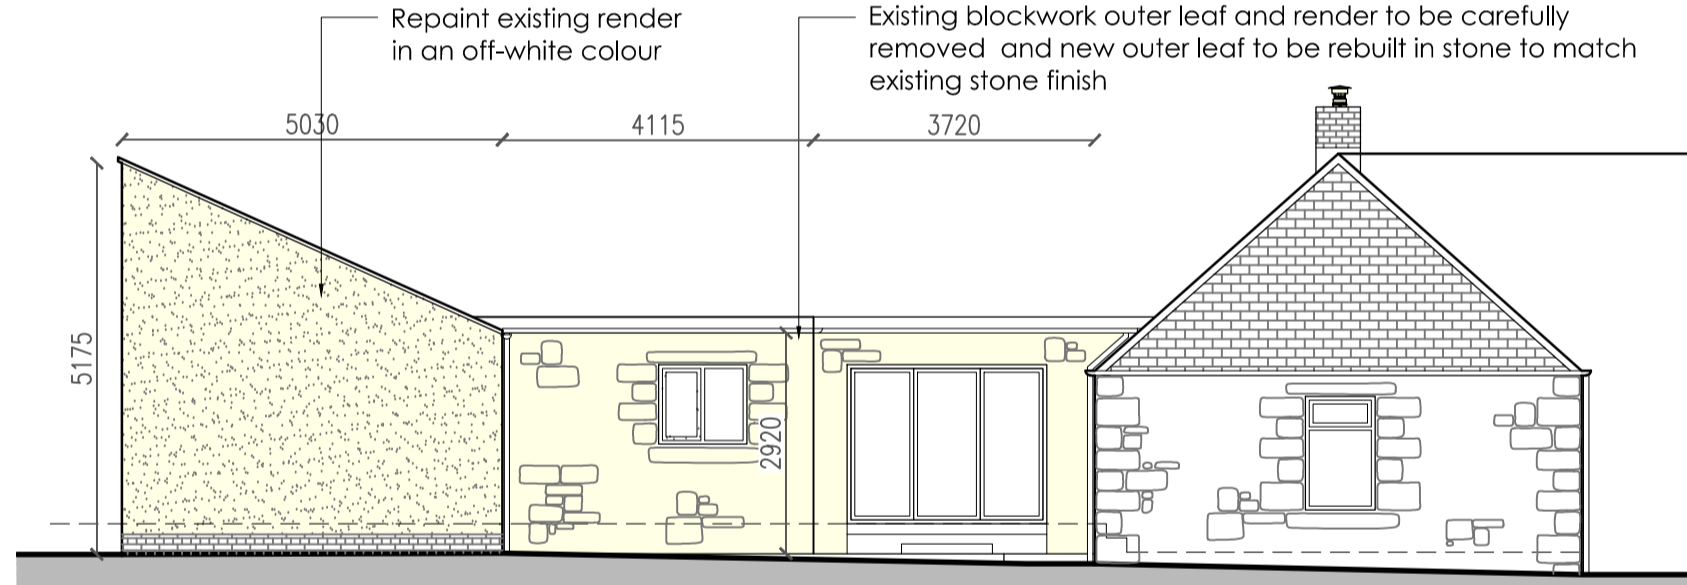


Proposed South Elevation at 1:100

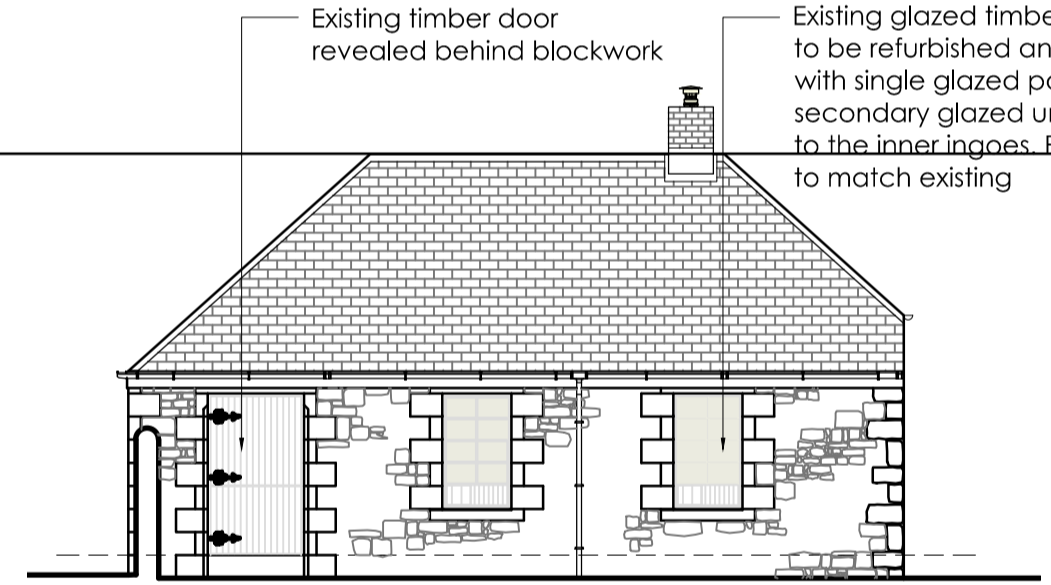


Proposed East Elevation at 1:100

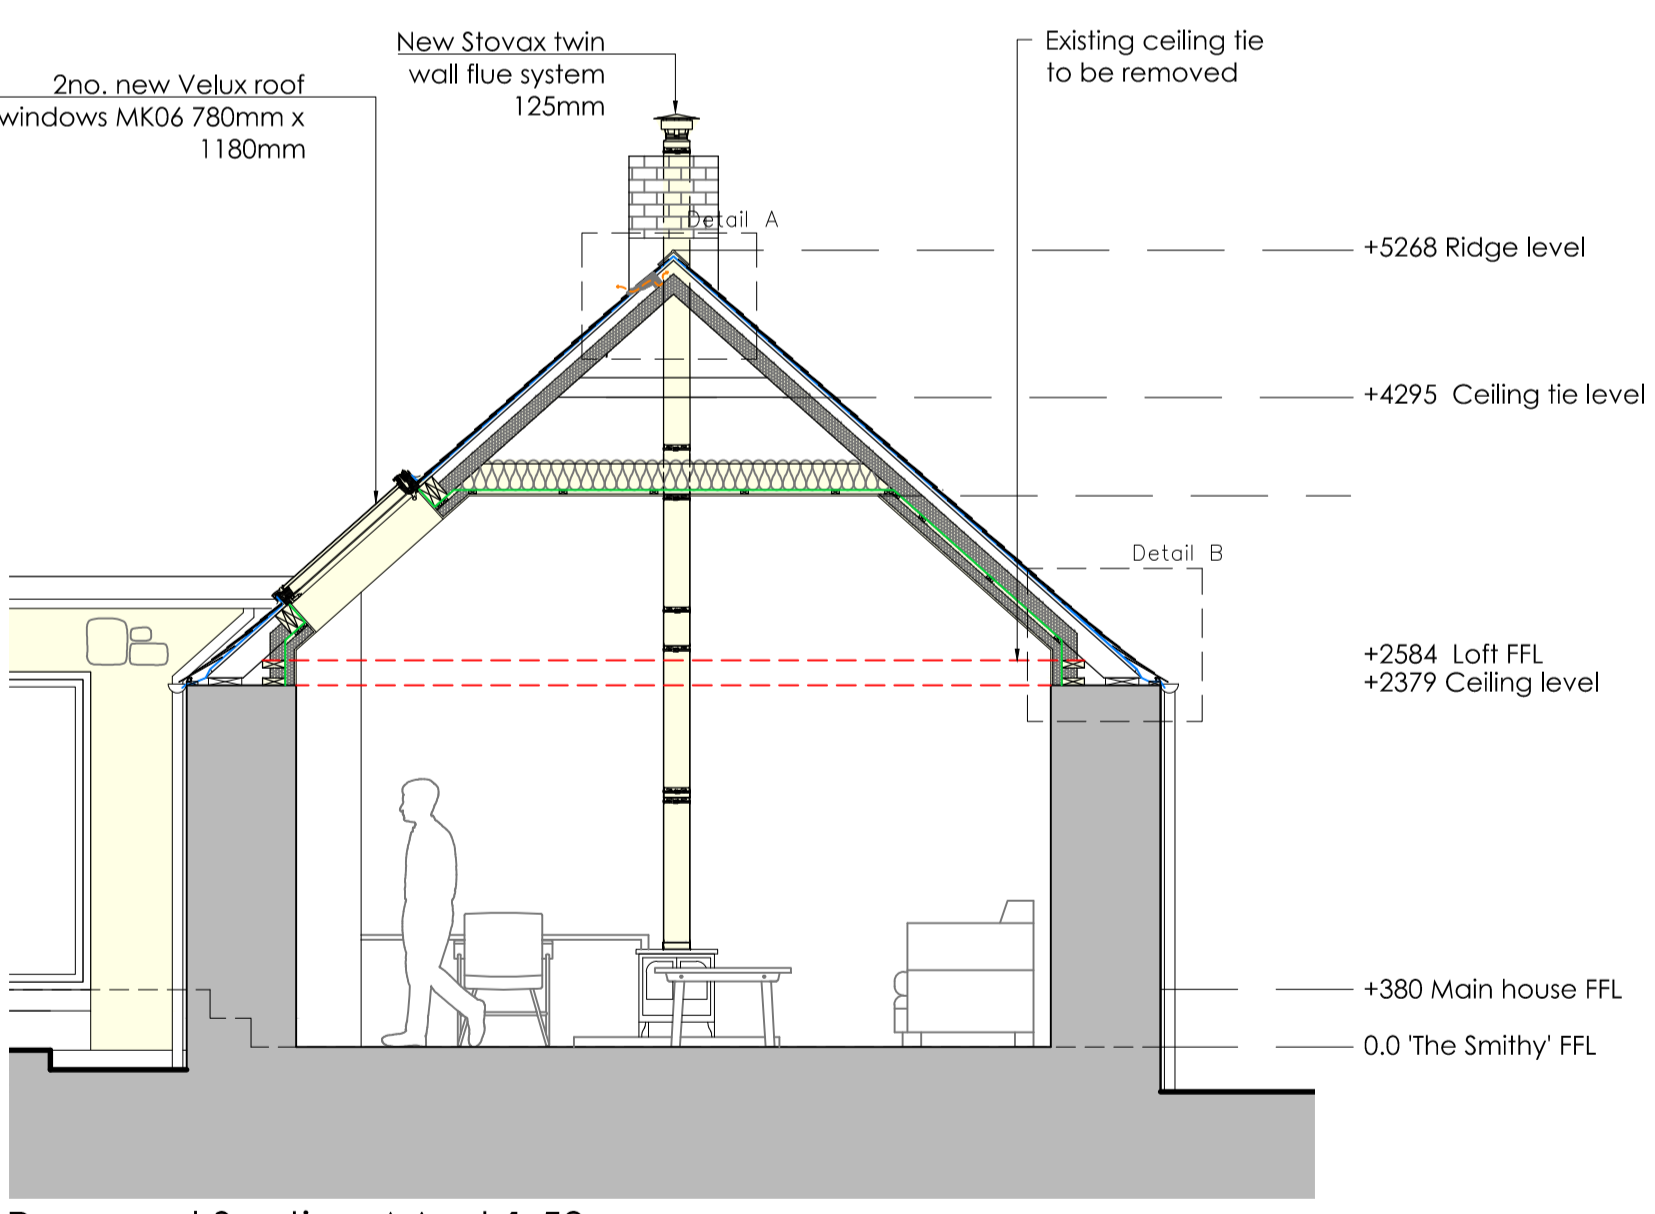


Proposed Section AA at 1:50

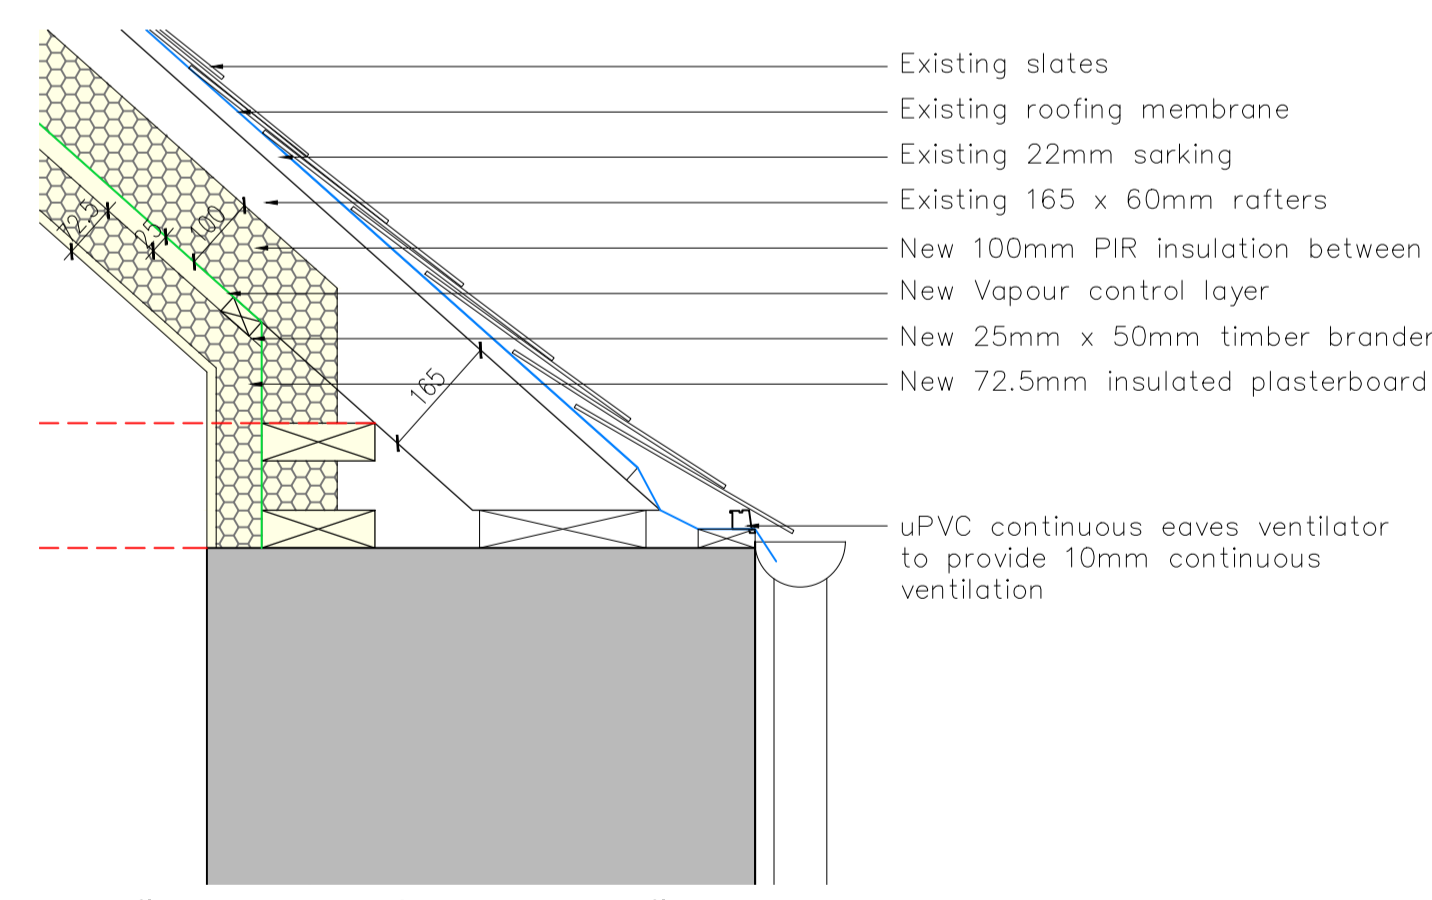


Detail B: Proposed Eaves Detail 1:10

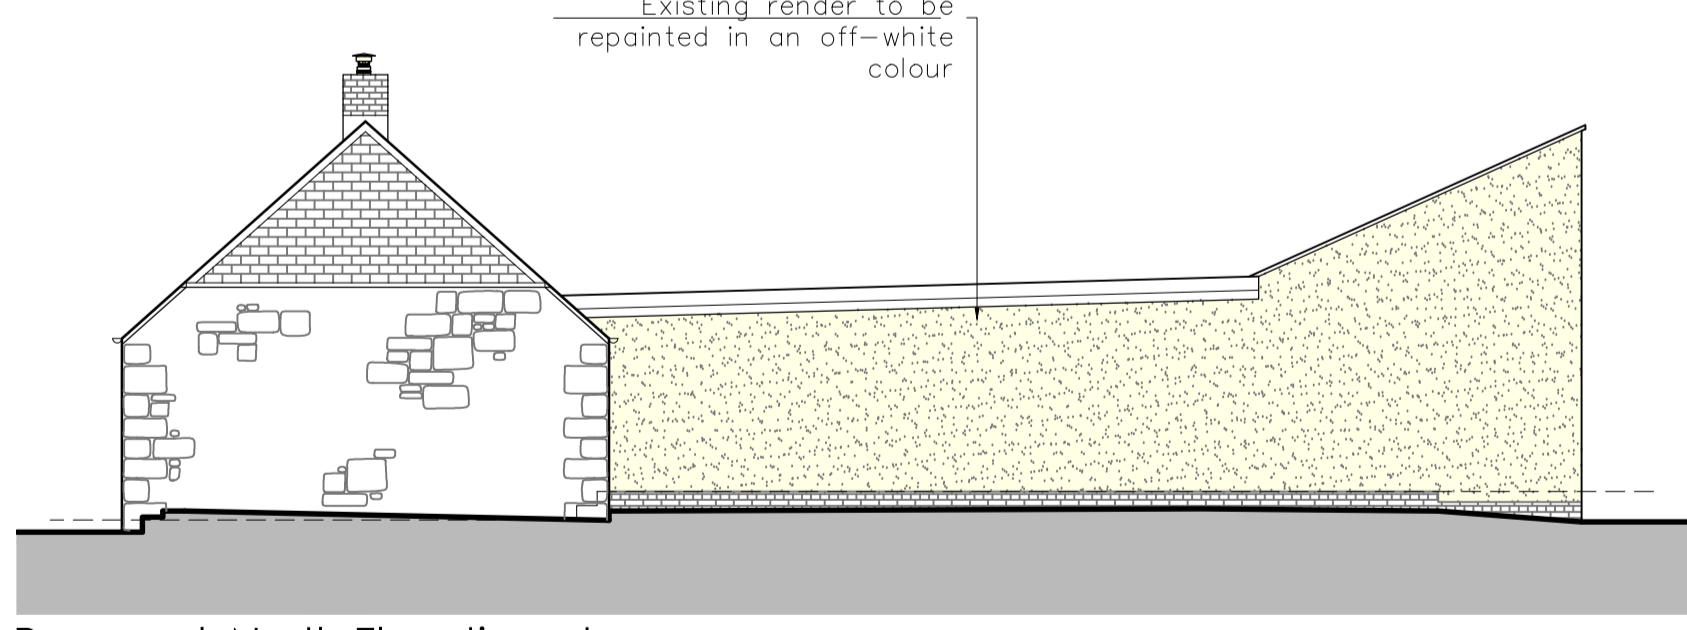


Proposed North Elevation at 1:100

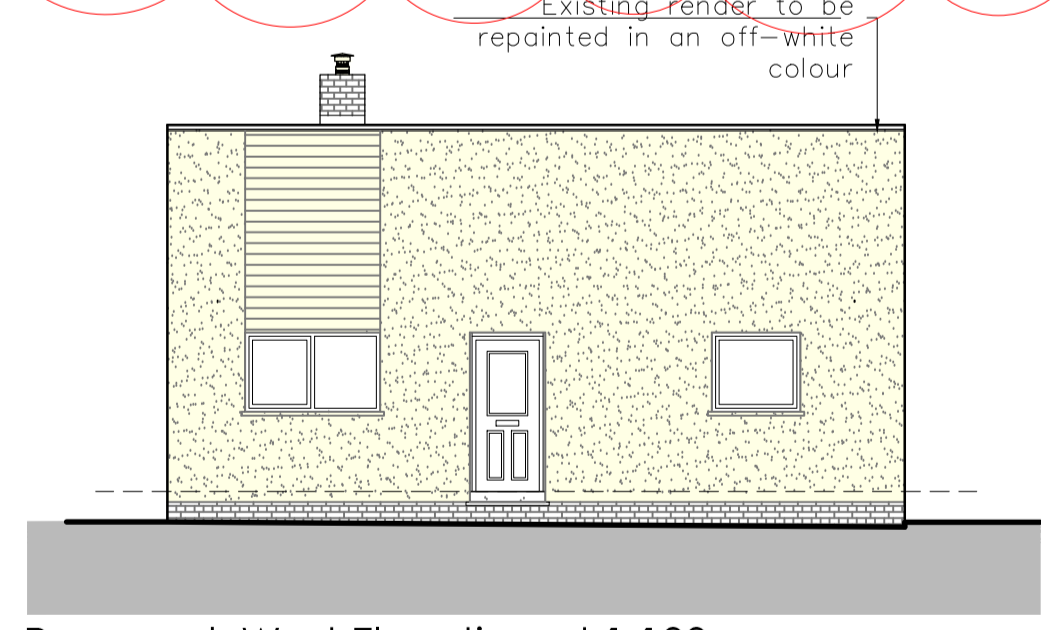


Proposed West Elevation at 1:100

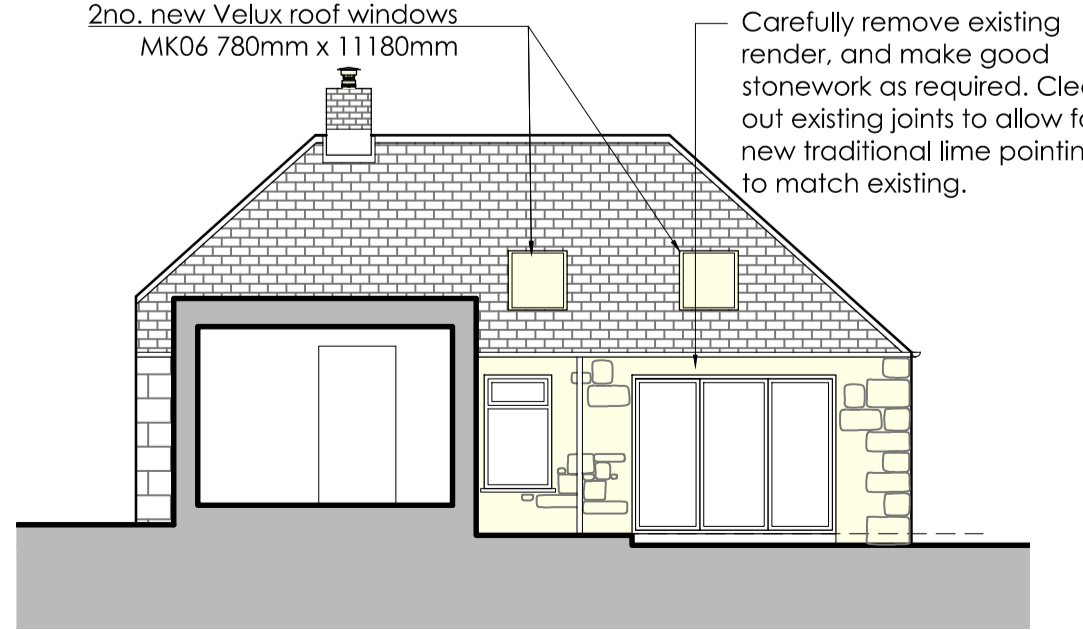

Proposed West Elevation from Courtyard at 1:100

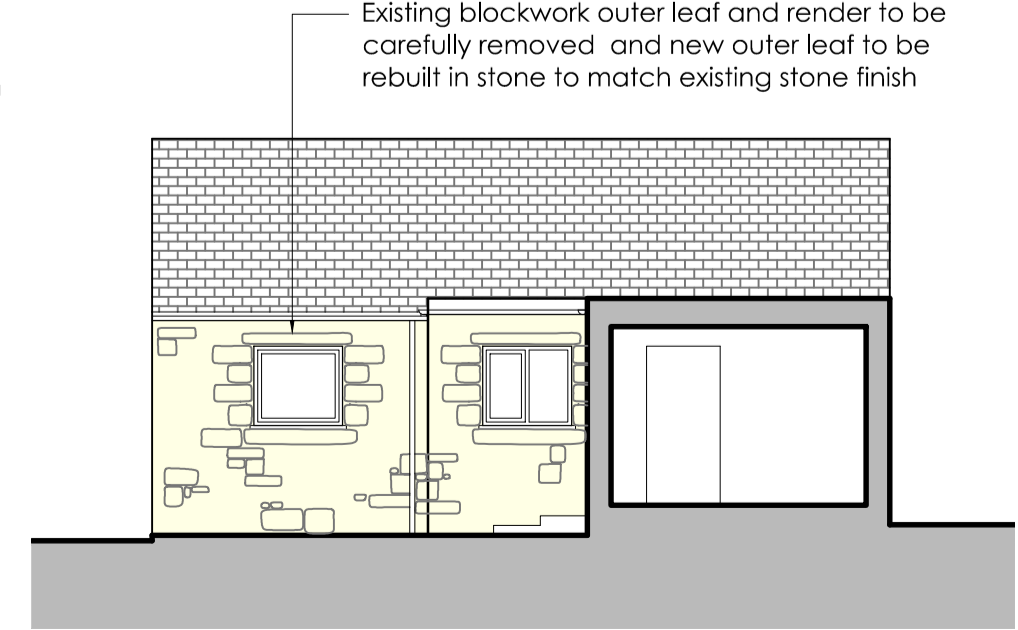

Proposed East Elevation from Courtyard at 1:100

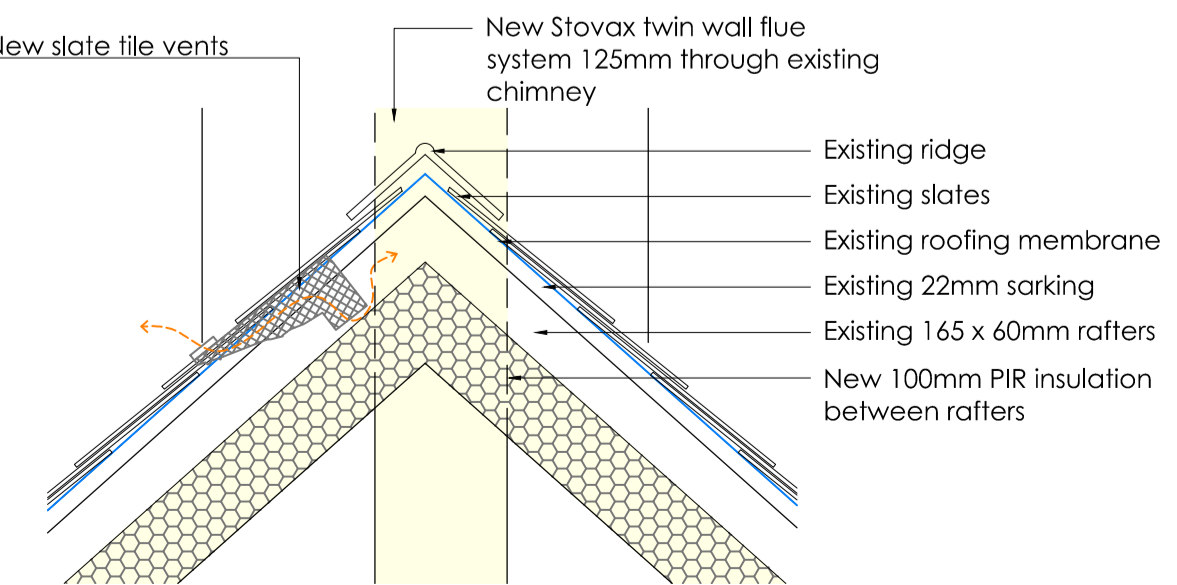

Detail A: Proposed Ridge Detail 1:10

