



Existing Partial Ground Floor Plan at 1:50

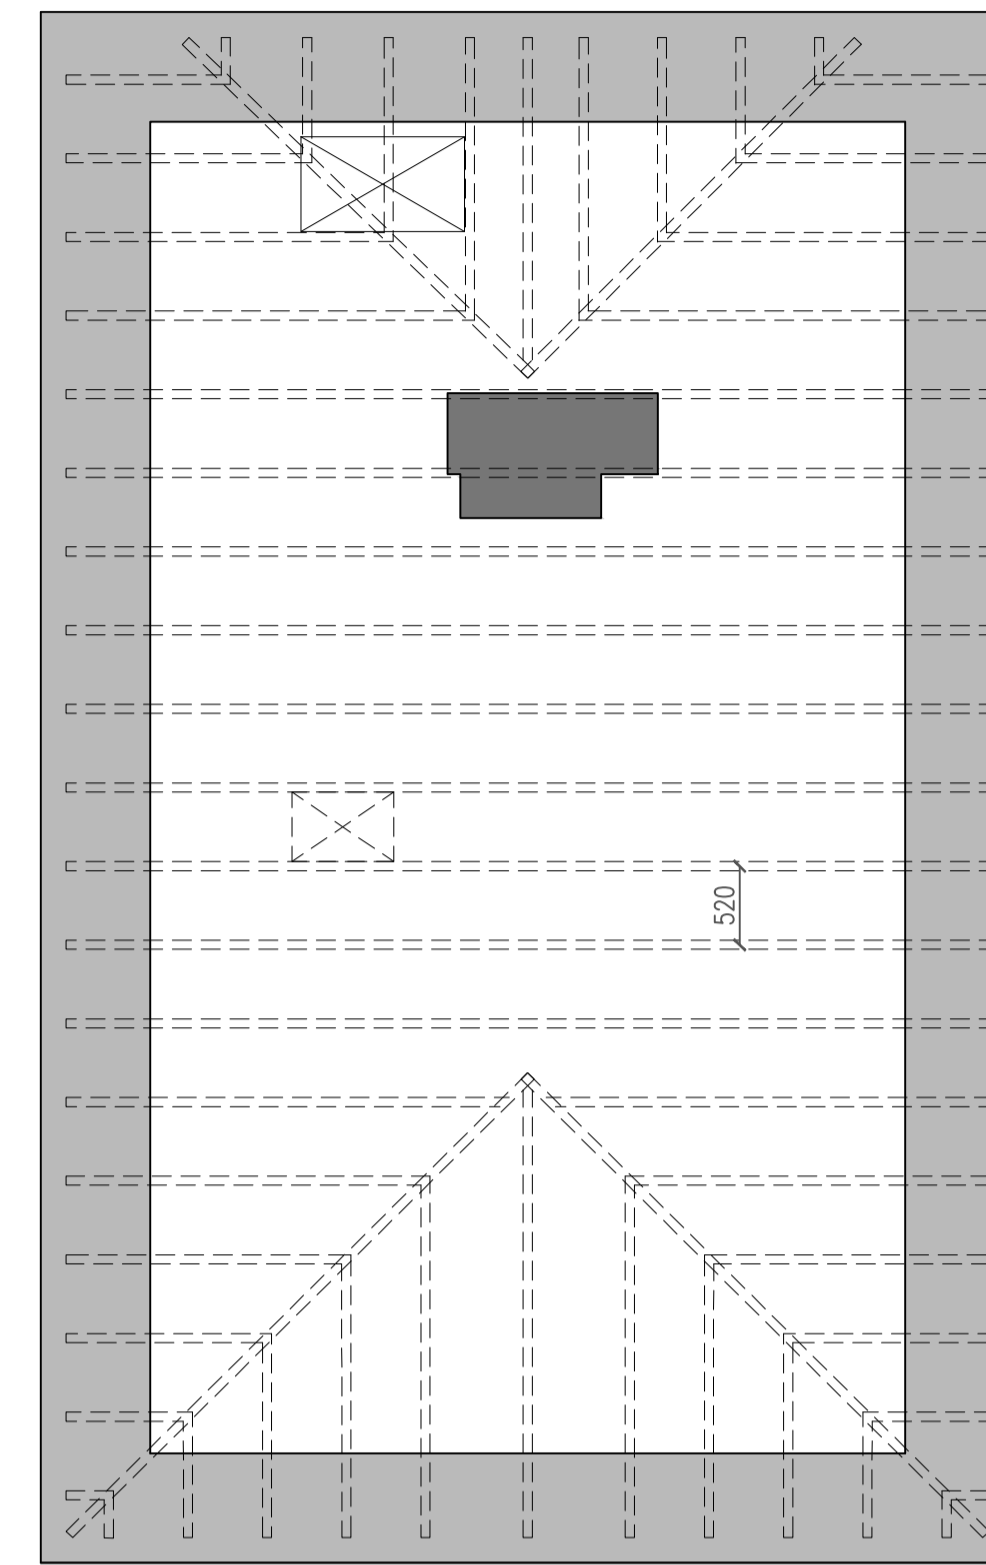


Existing First Floor Plan at 1:50

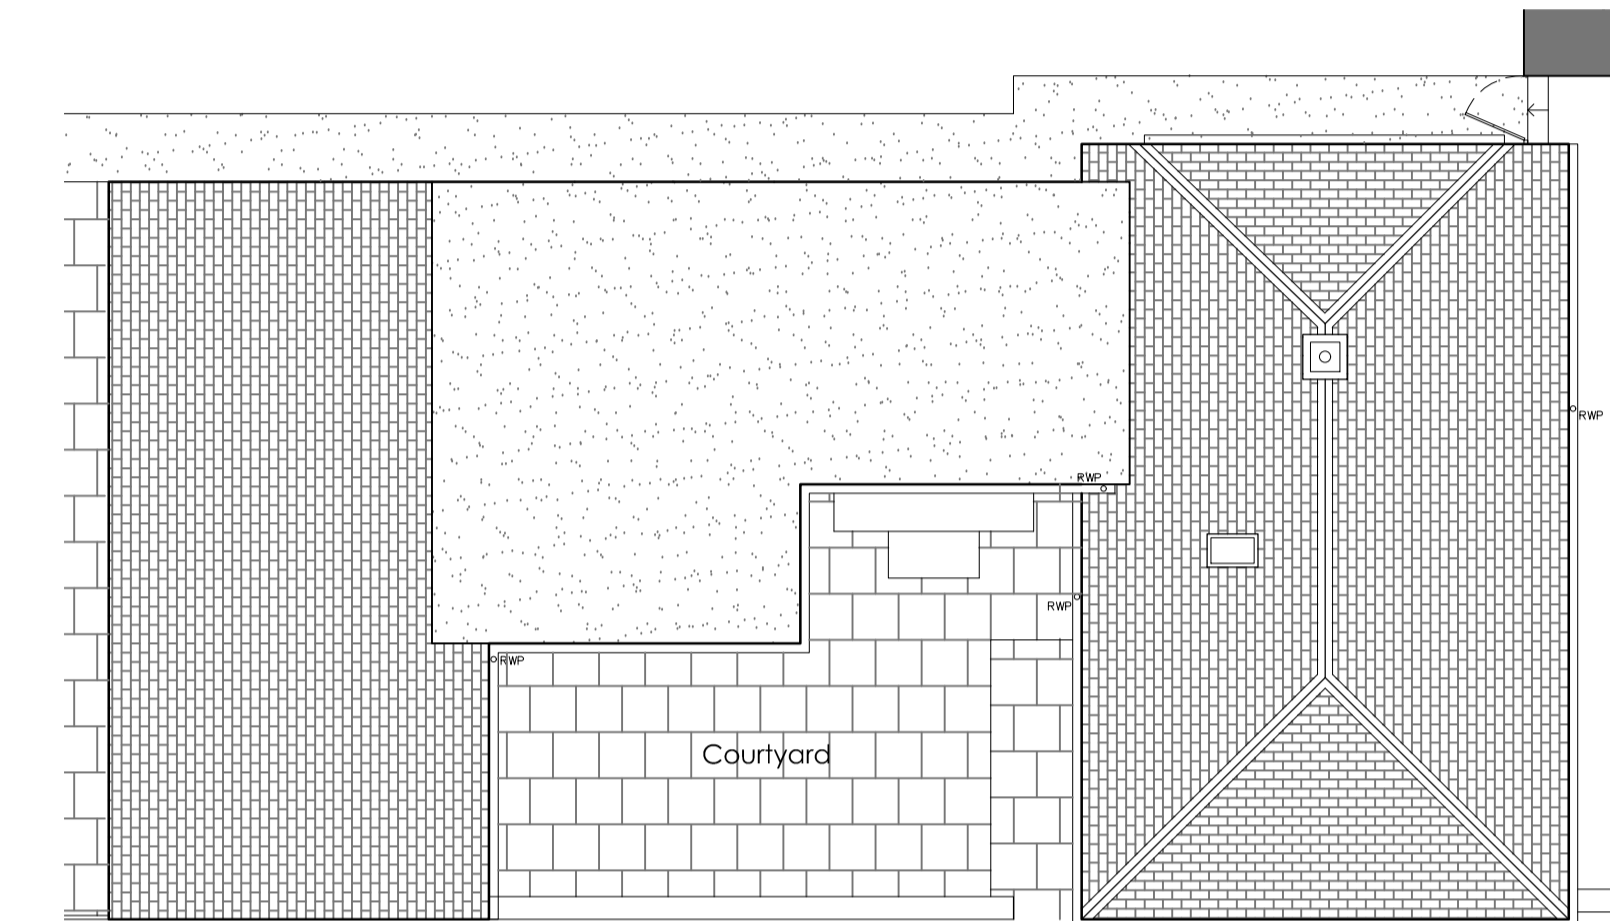


Existing Roof Plan at 1:100



Existing South Elevation at 1:100

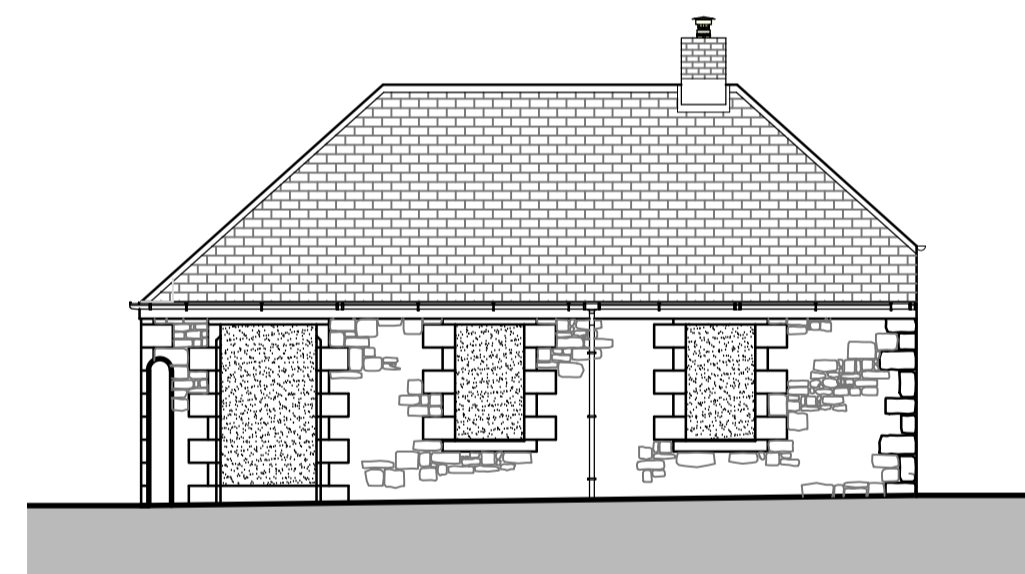


Existing East Elevation at 1:100

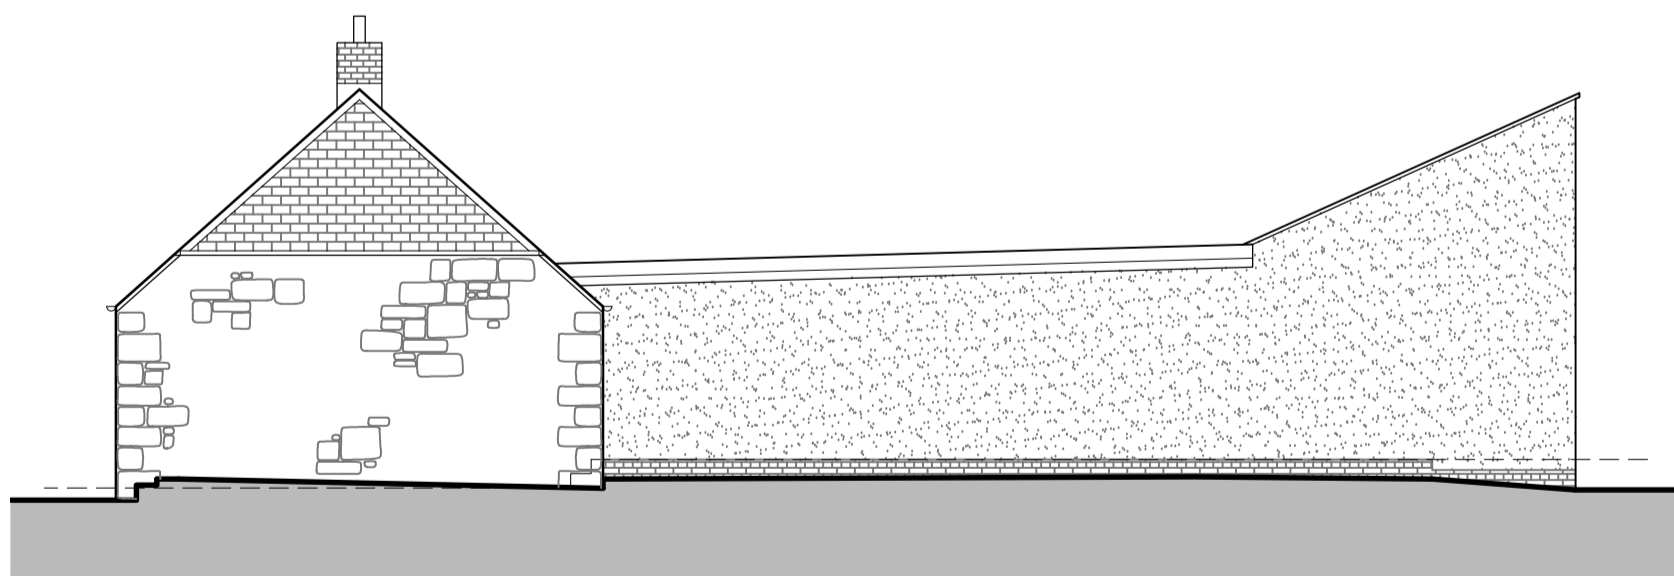


Existing North Elevation at 1:100




Existing West Elevation at 1:100

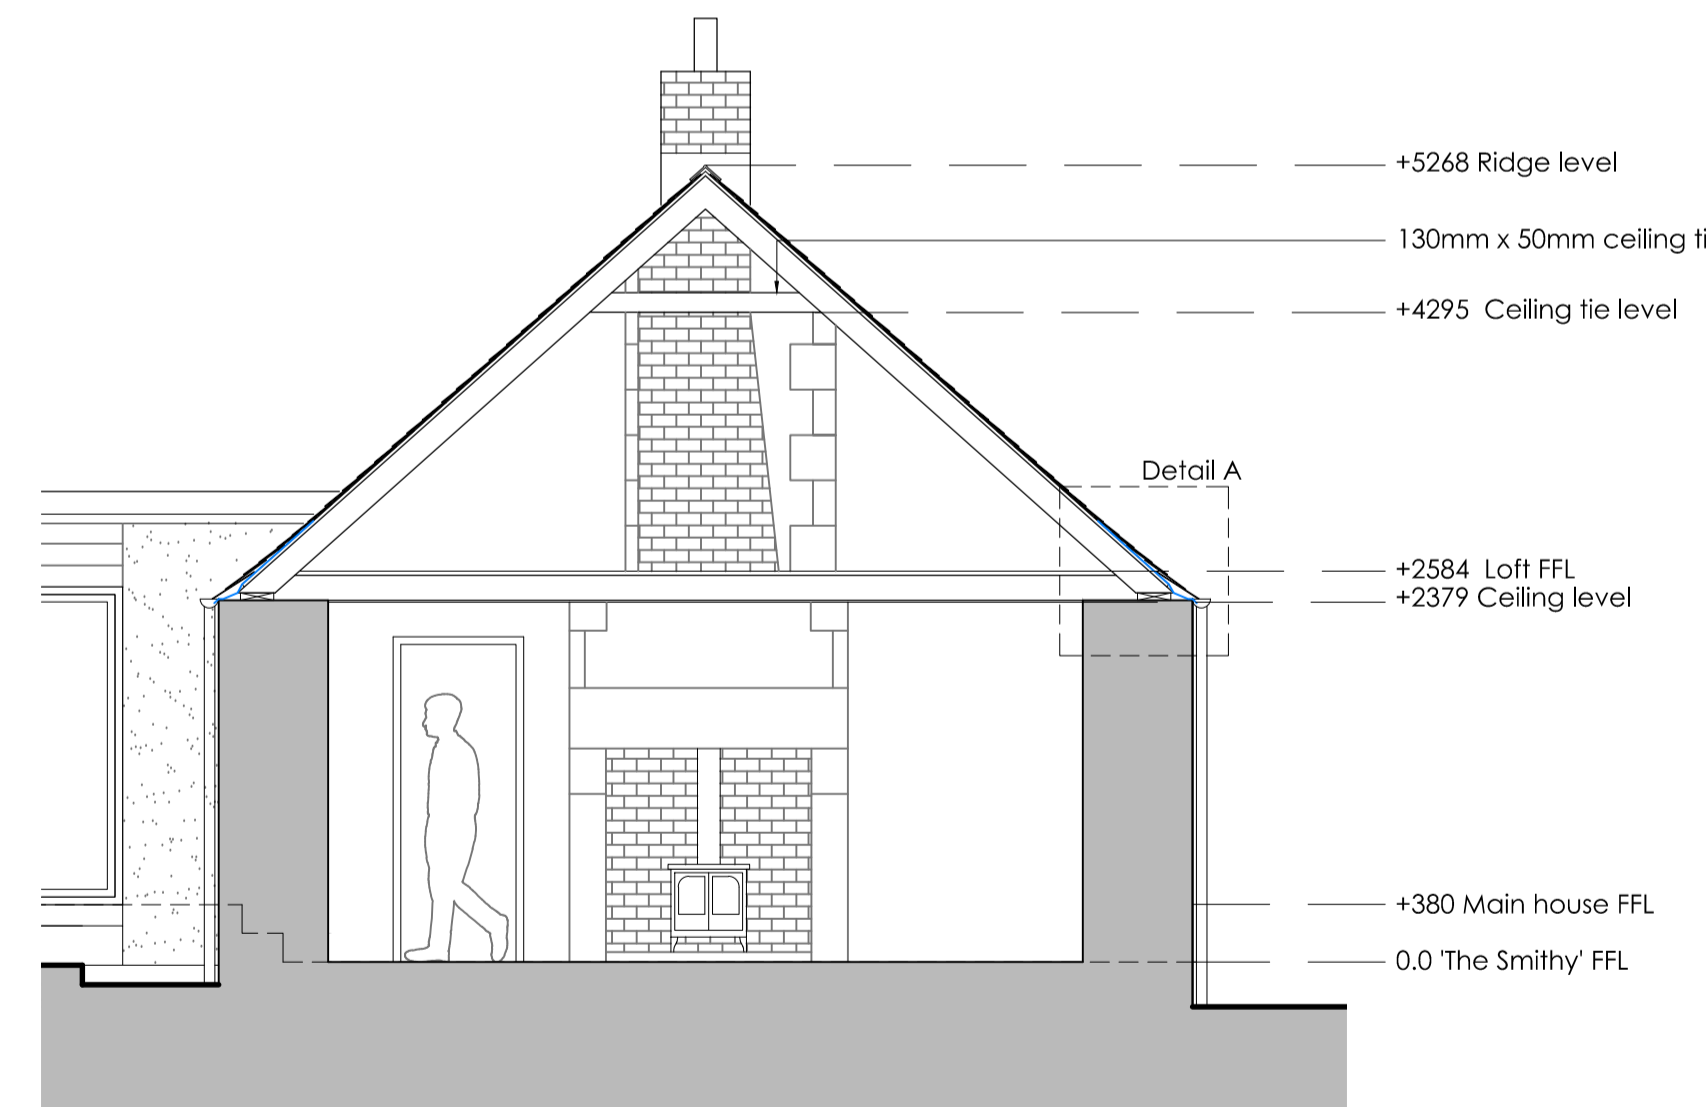


Existing Section AA at 1:50

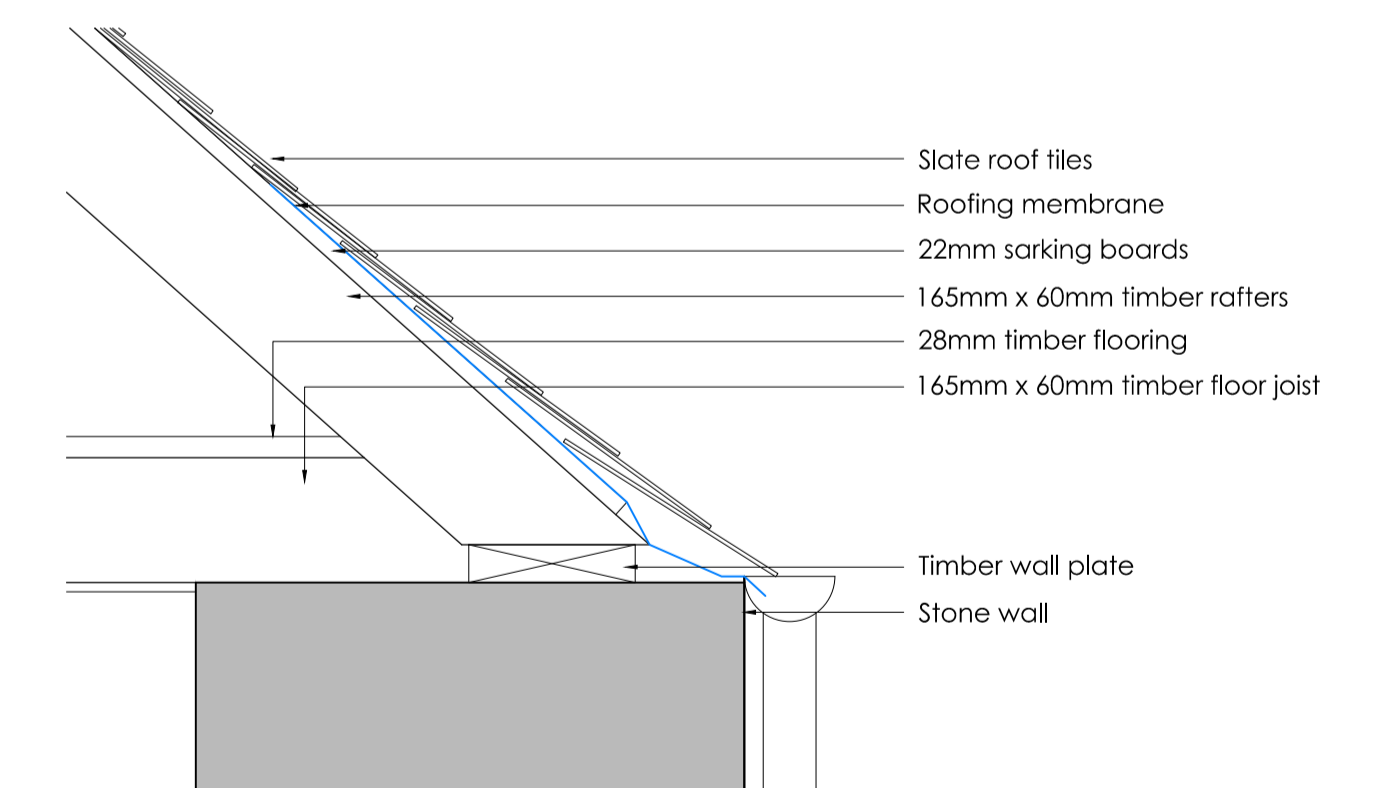

Detail A - Existing roof and tie at 1:10

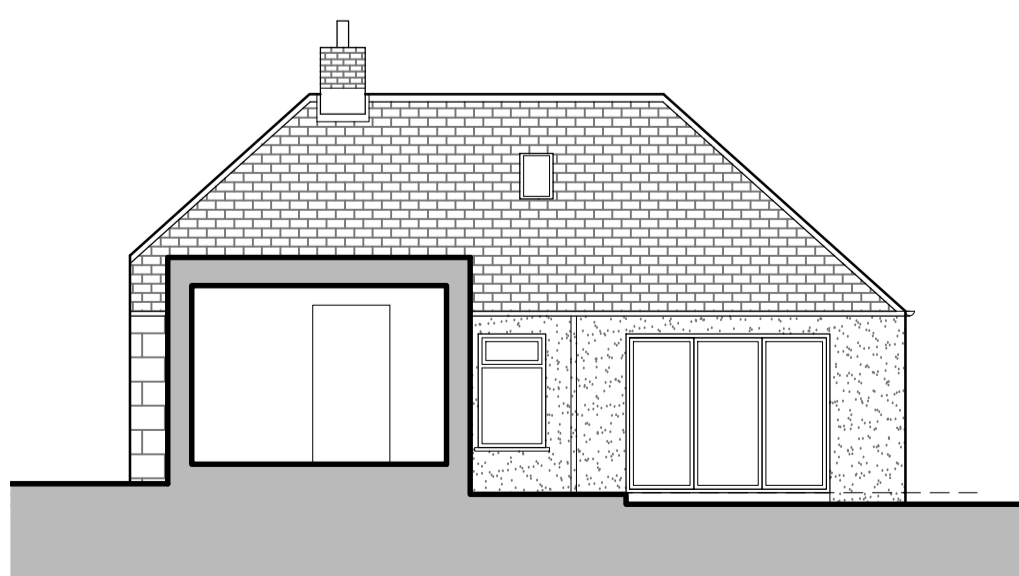

Existing West Elevation from Courtyard at 1:100

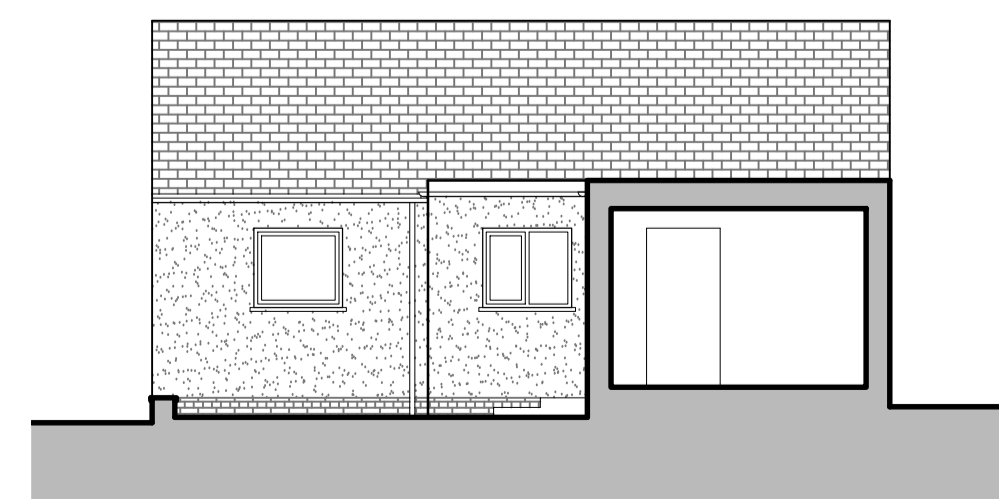

Existing East Elevation from Courtyard at 1:100

