





location plan - 1:1250

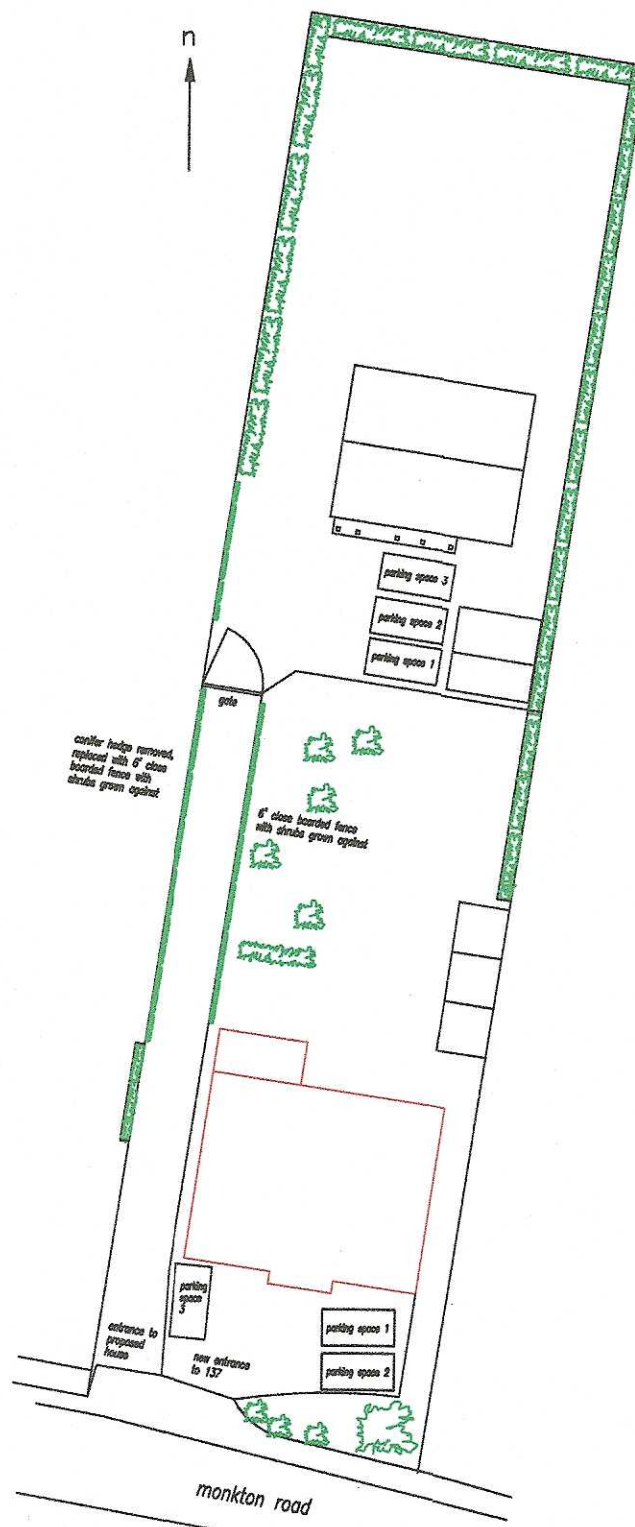

proposed plan

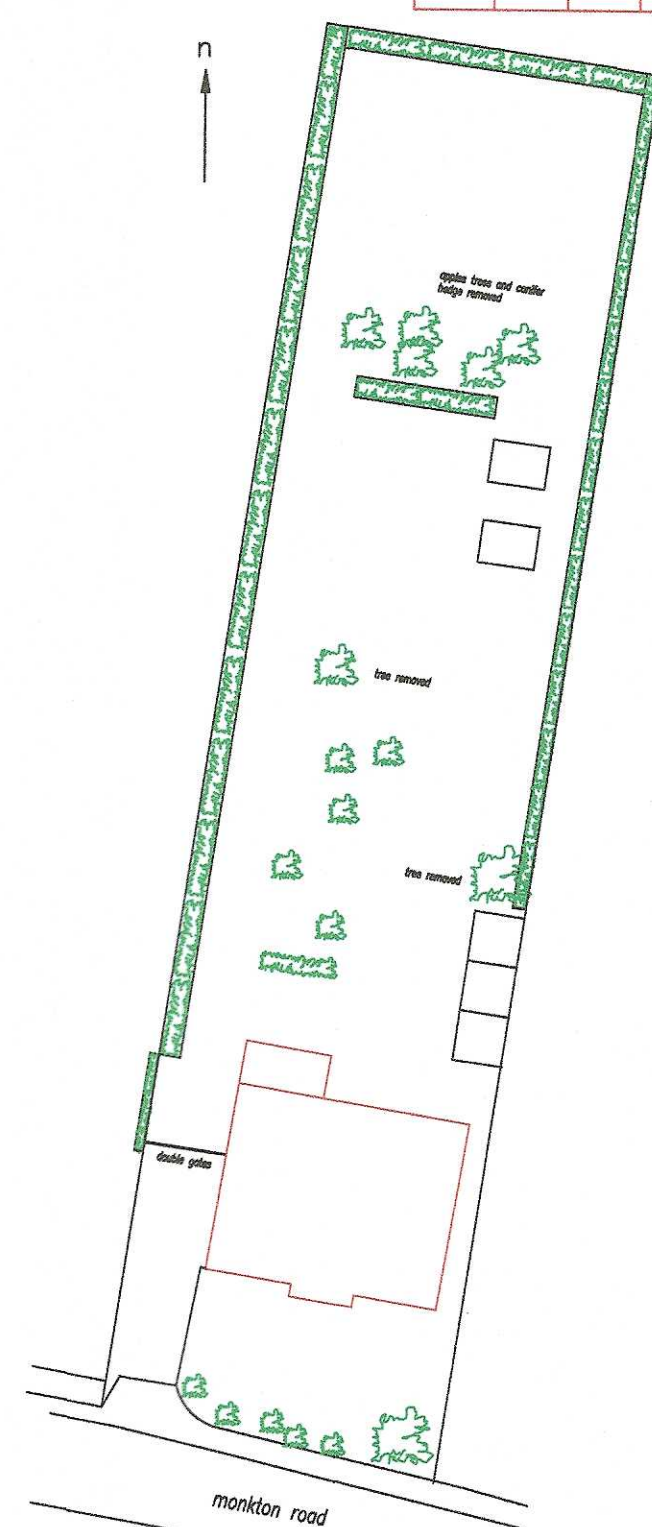

existing plan

137 Monkton Road  
Minster  
Kent  
CT12 4EF

Job Title  
poposed house and double  
garage at rear of existing  
chalet bungalow

Sheet no.

-

Drawing No.

005

Scale

as shown

Revisions

a - scales adjusted

Date

22/11/23

Drawn By