



0 5 10 15 20
 SCALE 1:100 @ A1 / 1:200 @ A3
 Metres

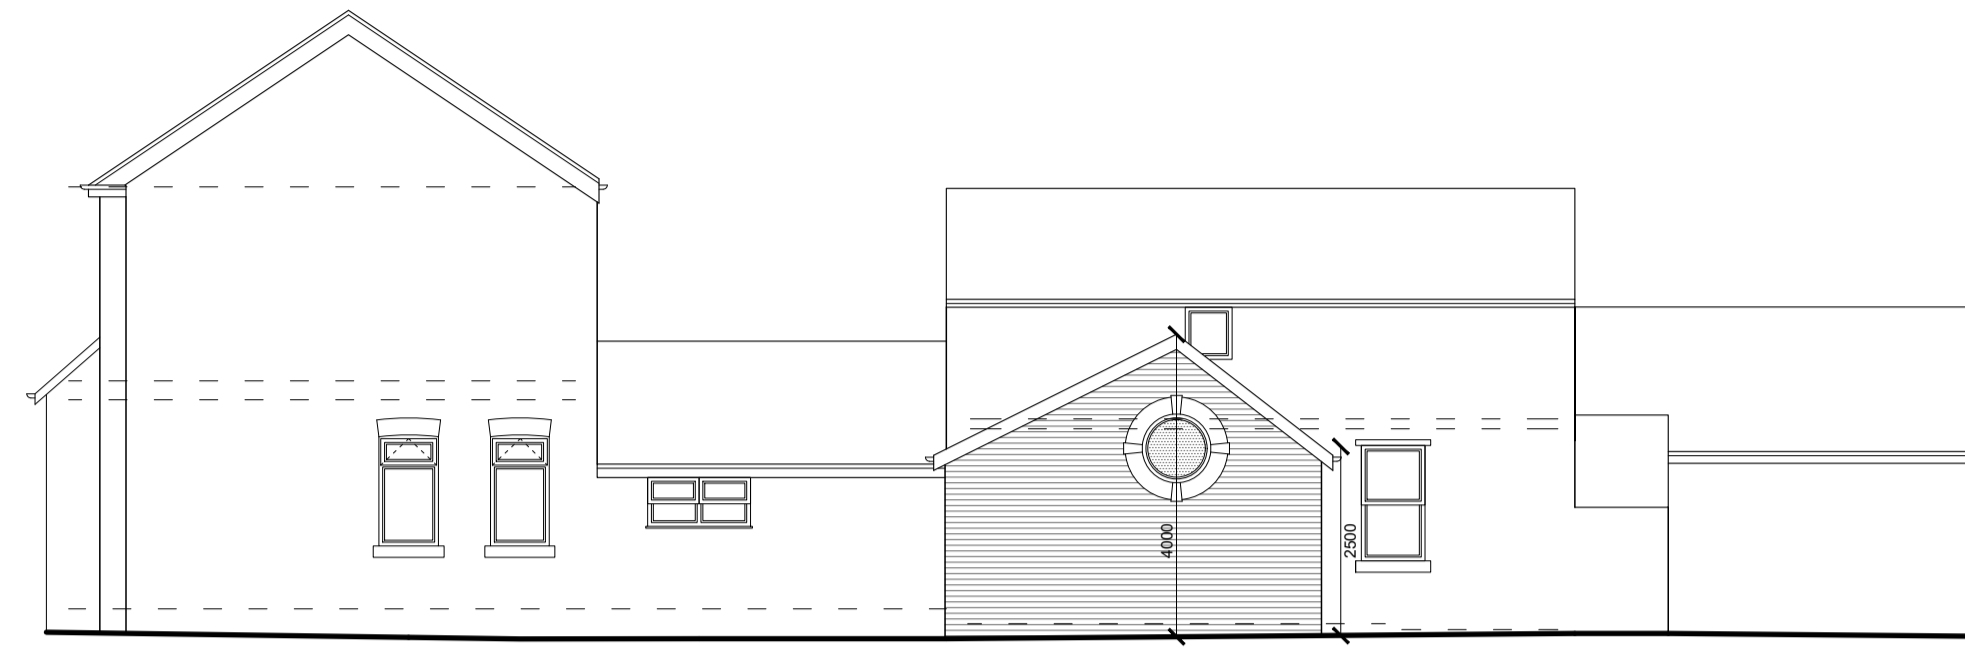


Proposed North (Front) Site Elevation
 Scale - 1:100 @ A1



Proposed West (Side) Site Elevation
 Scale - 1:100 @ A1

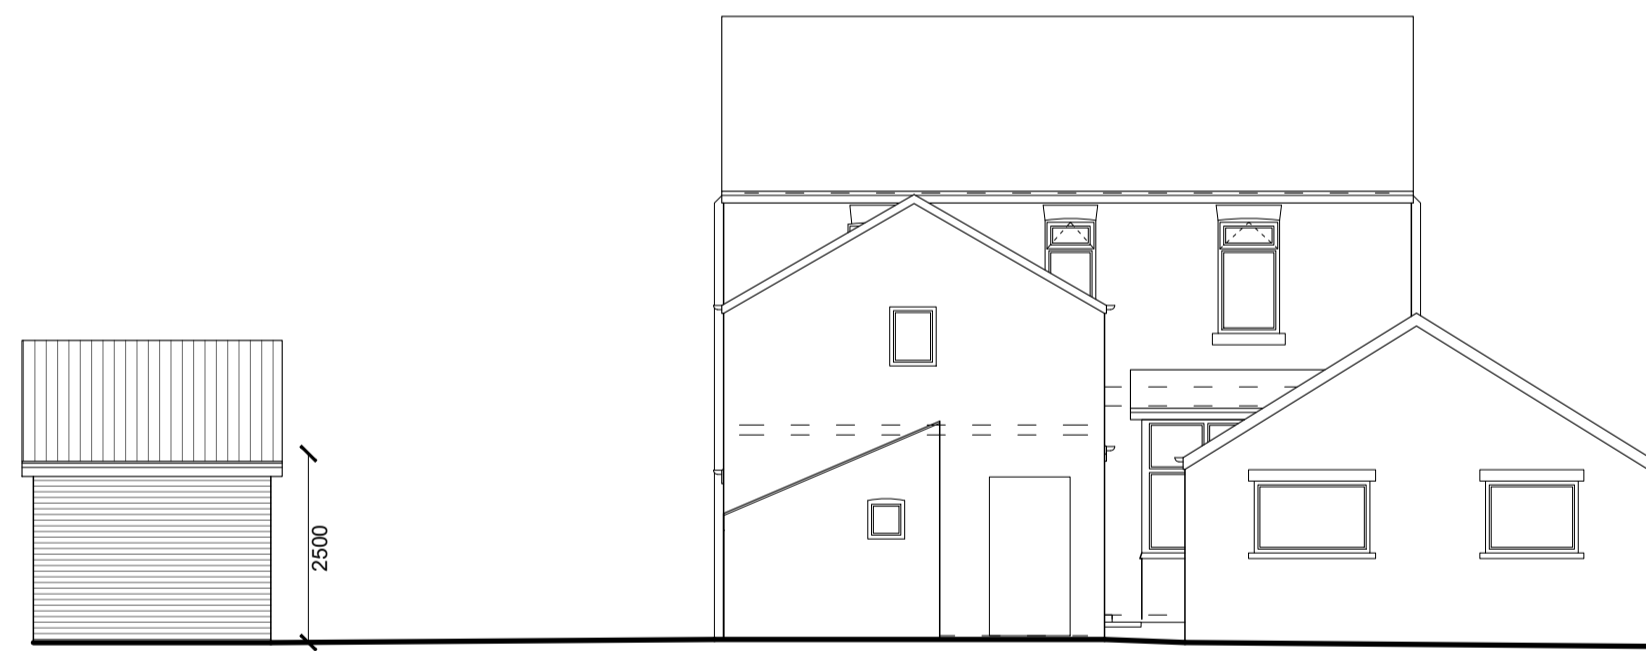

Proposed South (Rear) Site Elevation
 Scale - 1:100 @ A1

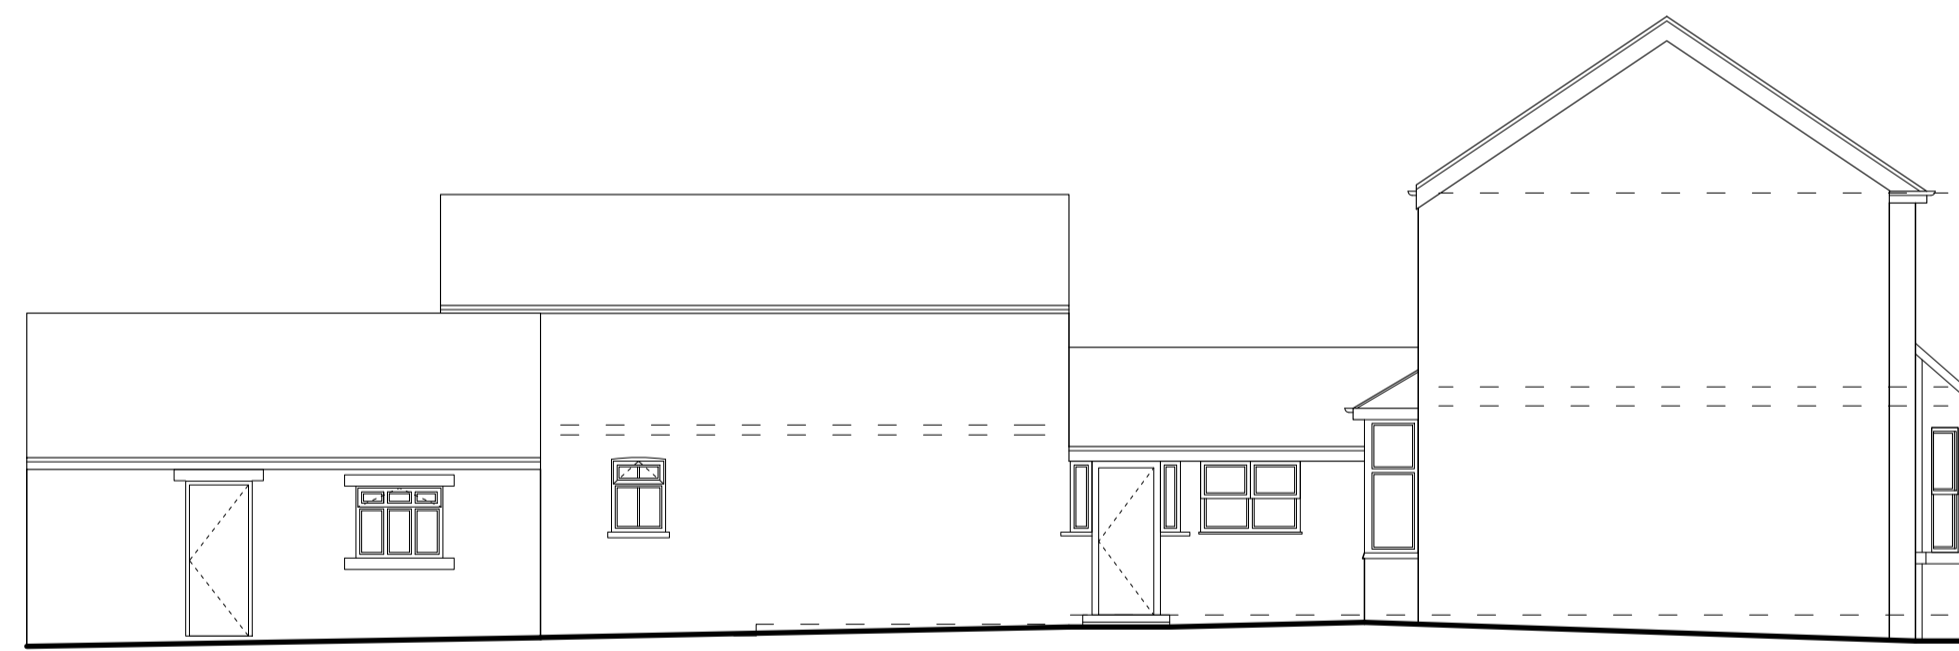

Proposed East (Side) Site Elevation
 Scale - 1:100 @ A1

Sketch scheme subject to further revisions and amendments following consultation with Planning, Building Control and Specialist Consultants.

PROPOSED MATERIALS:
 All Materials to match existing.

CLIENT
 Mr & Mrs Eckersley

JOB
 Newhouse, 89 Moss Lane

DRAWING
 Proposed Elevations
 (Lawful Development Certificate)

REV	DATE	DESCRIPTION	OKD
A	18.10.23	CLIENT AMENDS	

Job no.	Drawing no.		
1030	16		
Scale @ A1	Status	Date	Revision
1:50	-	29.09.23	A
Scale @ A3			
1:100			

COPYRIGHT REMAINS WITH DESIGNER
 Do not scale from this drawing. Use figured dimensions only. All dimensions to be verified on site before proceeding with works. All levels are nominal, detailed site survey to be carried out to verify positions and level relationships with site features and orchance survey. This drawing is for design intent only. This drawing is to be read in conjunction with other documentation from the design team, main contractor, employer's agent, size and suitability of foundations and ground bearing pressure to be verified on site by the Building Inspector. Further details may be required on site. The Designer must be notified of any discrepancies.

Andrew Cunningham
 Building Design

28 Union Street
 Southport, PR9 0QE
 t.f. 01704 533595
 m. 07961 815190
 studio@acbuildingdesign.com
 www.acbuildingdesign.com