



0 5 10 15 20
 SCALE 1:100 @ A1 / 1:200 @ A3
 Metres

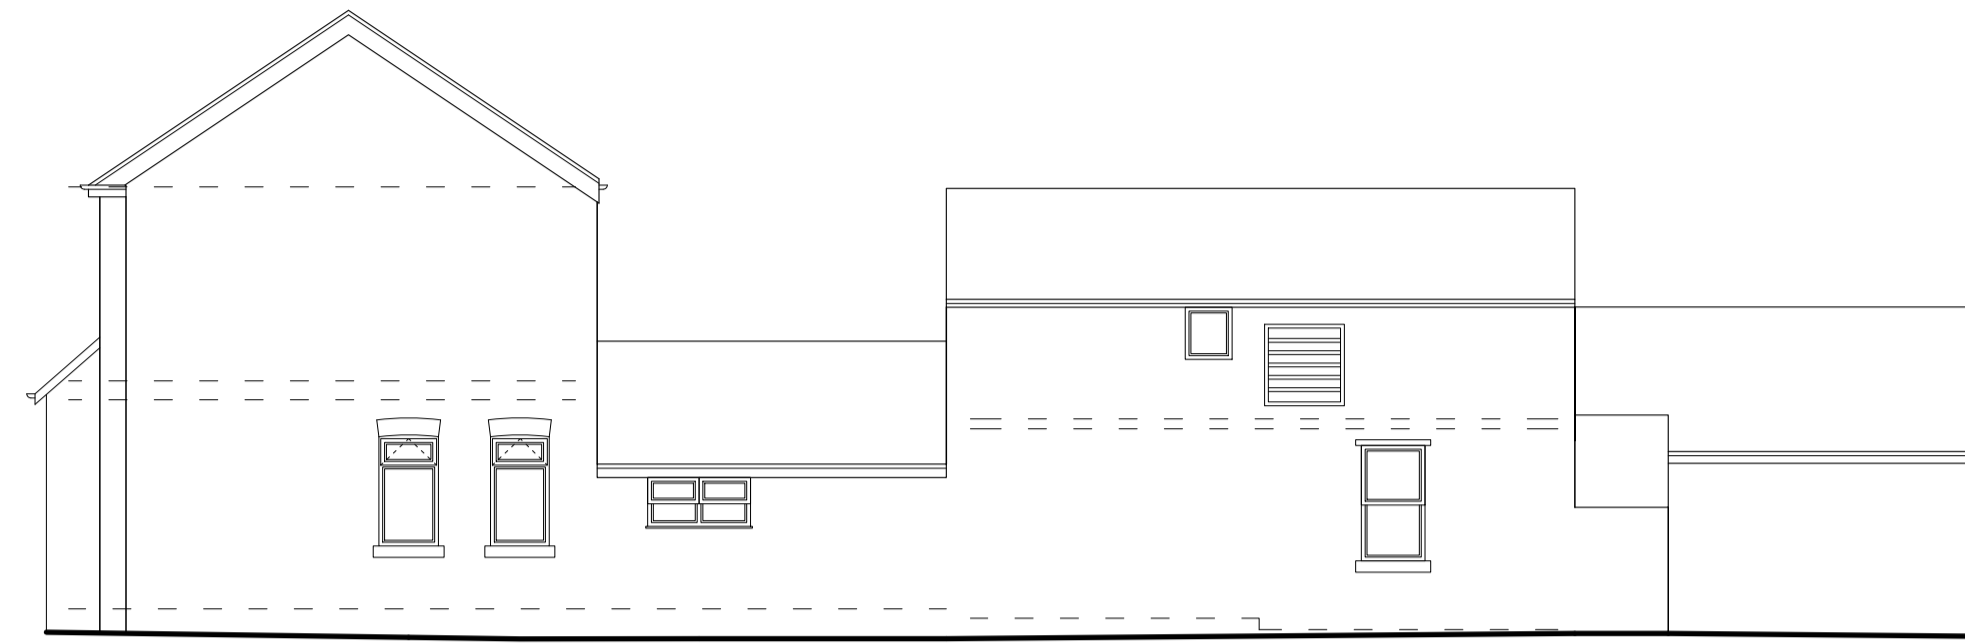


Existing North (Front) Site Elevation
 Scale - 1:100 @ A1



Existing West (Side) Site Elevation
 Scale - 1:100 @ A1

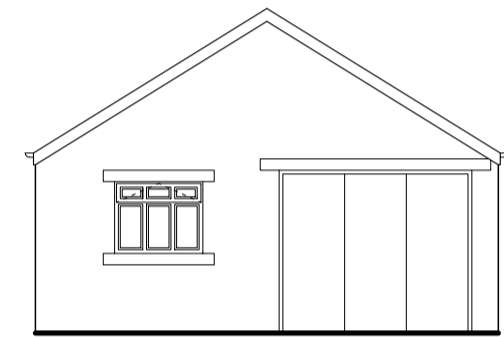


Existing North (Front) Garage Elevation
 Scale - 1:100 @ A1

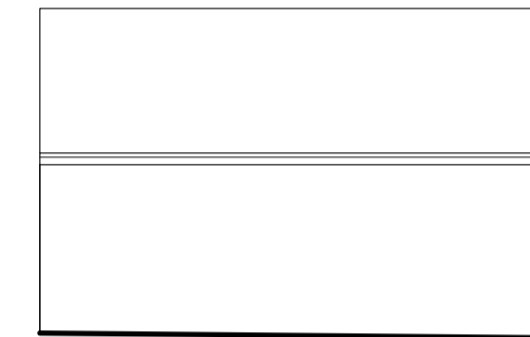

Existing West (Side) Garage Elevation
 Scale - 1:100 @ A1



Existing South (Rear) Site Elevation
 Scale - 1:100 @ A1

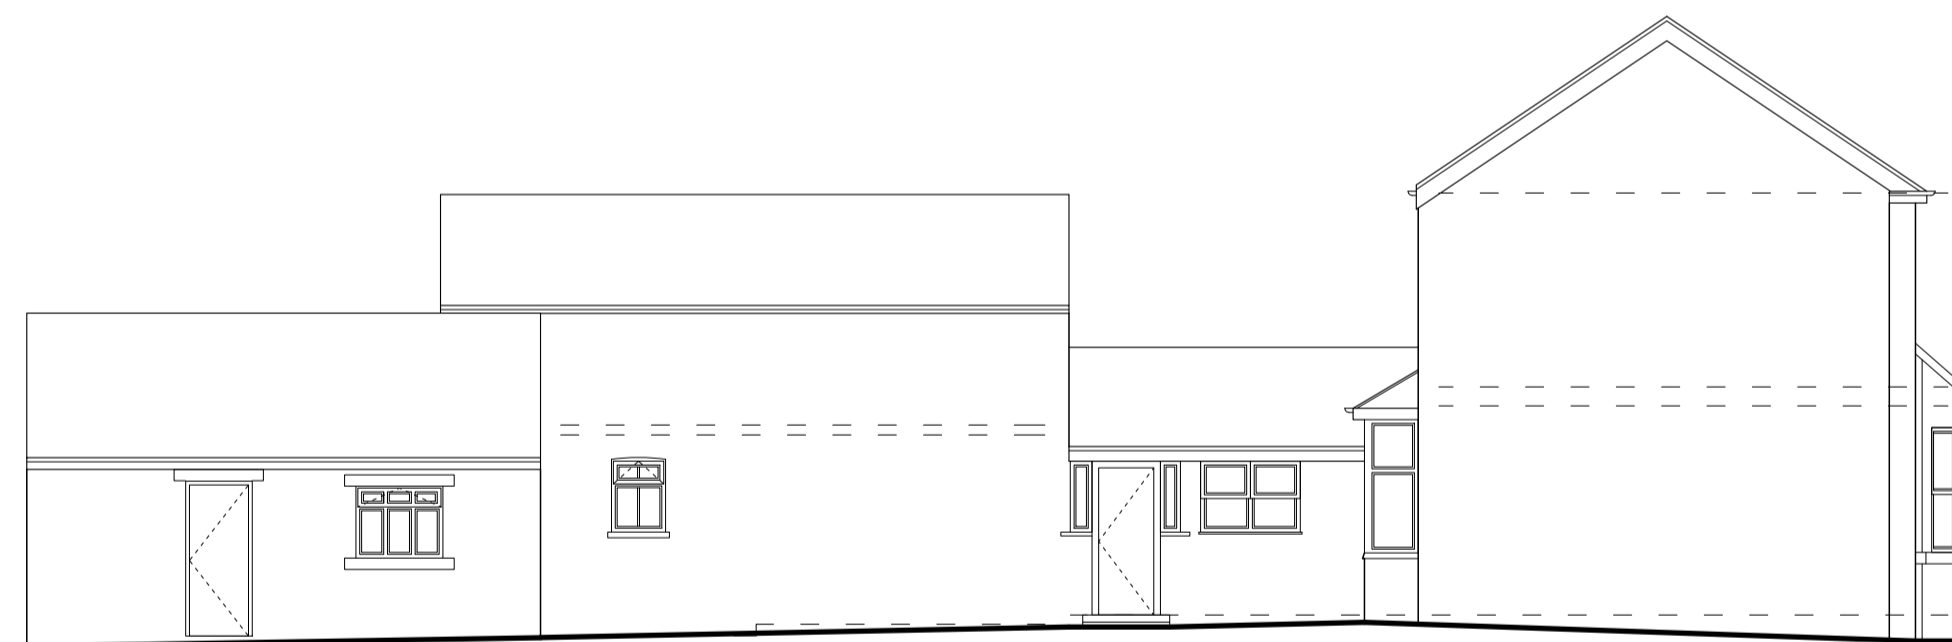

Existing East (Side) Site Elevation
 Scale - 1:100 @ A1



Existing South (Rear) Main House Elevation
 Scale - 1:100 @ A1



Existing East (Side) Elevation Without Garage
 Scale - 1:100 @ A1

Sketch scheme subject to further revisions and amendments following consultation with Planning, Building Control and Specialist Consultants.

CLIENT			
Mr & Mrs Eckersley			
JOB			
Newhouse, 89 Moss Lane			
DRAWING			
Existing Elevations			
REV	DATE	DESCRIPTION	OKD
A	10.06.21	DRAWING NUMBER REISSUE	
Job no.		Drawing no.	
1030		03	
Scale @ A1	Status	Date	Revision
1:50	-	30.04.21	A
Scale @ A3			
1:100			
<small>COPYRIGHT REMAINS WITH DESIGNER Do not scale from this drawing. Use figured dimensions only. All dimensions to be verified on site before proceeding with works. All levels are nominal, detailed site survey to be carried out to verify positions and level relationships with site, features and orchance survey. This drawing is for design intent only. This drawing is to be read in conjunction with other documentation from the design team, main contractor, employer's agent, size and suitability of foundations and ground bearing pressure to be verified on site by the Building Inspector. Further details may be required on site. The Designer must be notified of any discrepancies.</small>			
28 Union Street Southport, PR9 0QE t.f. 01704 533595 m. 07961 815190 studio@acbuildingdesign.com www.acbuildingdesign.com			

Andrew Cunningham
 Building Design