
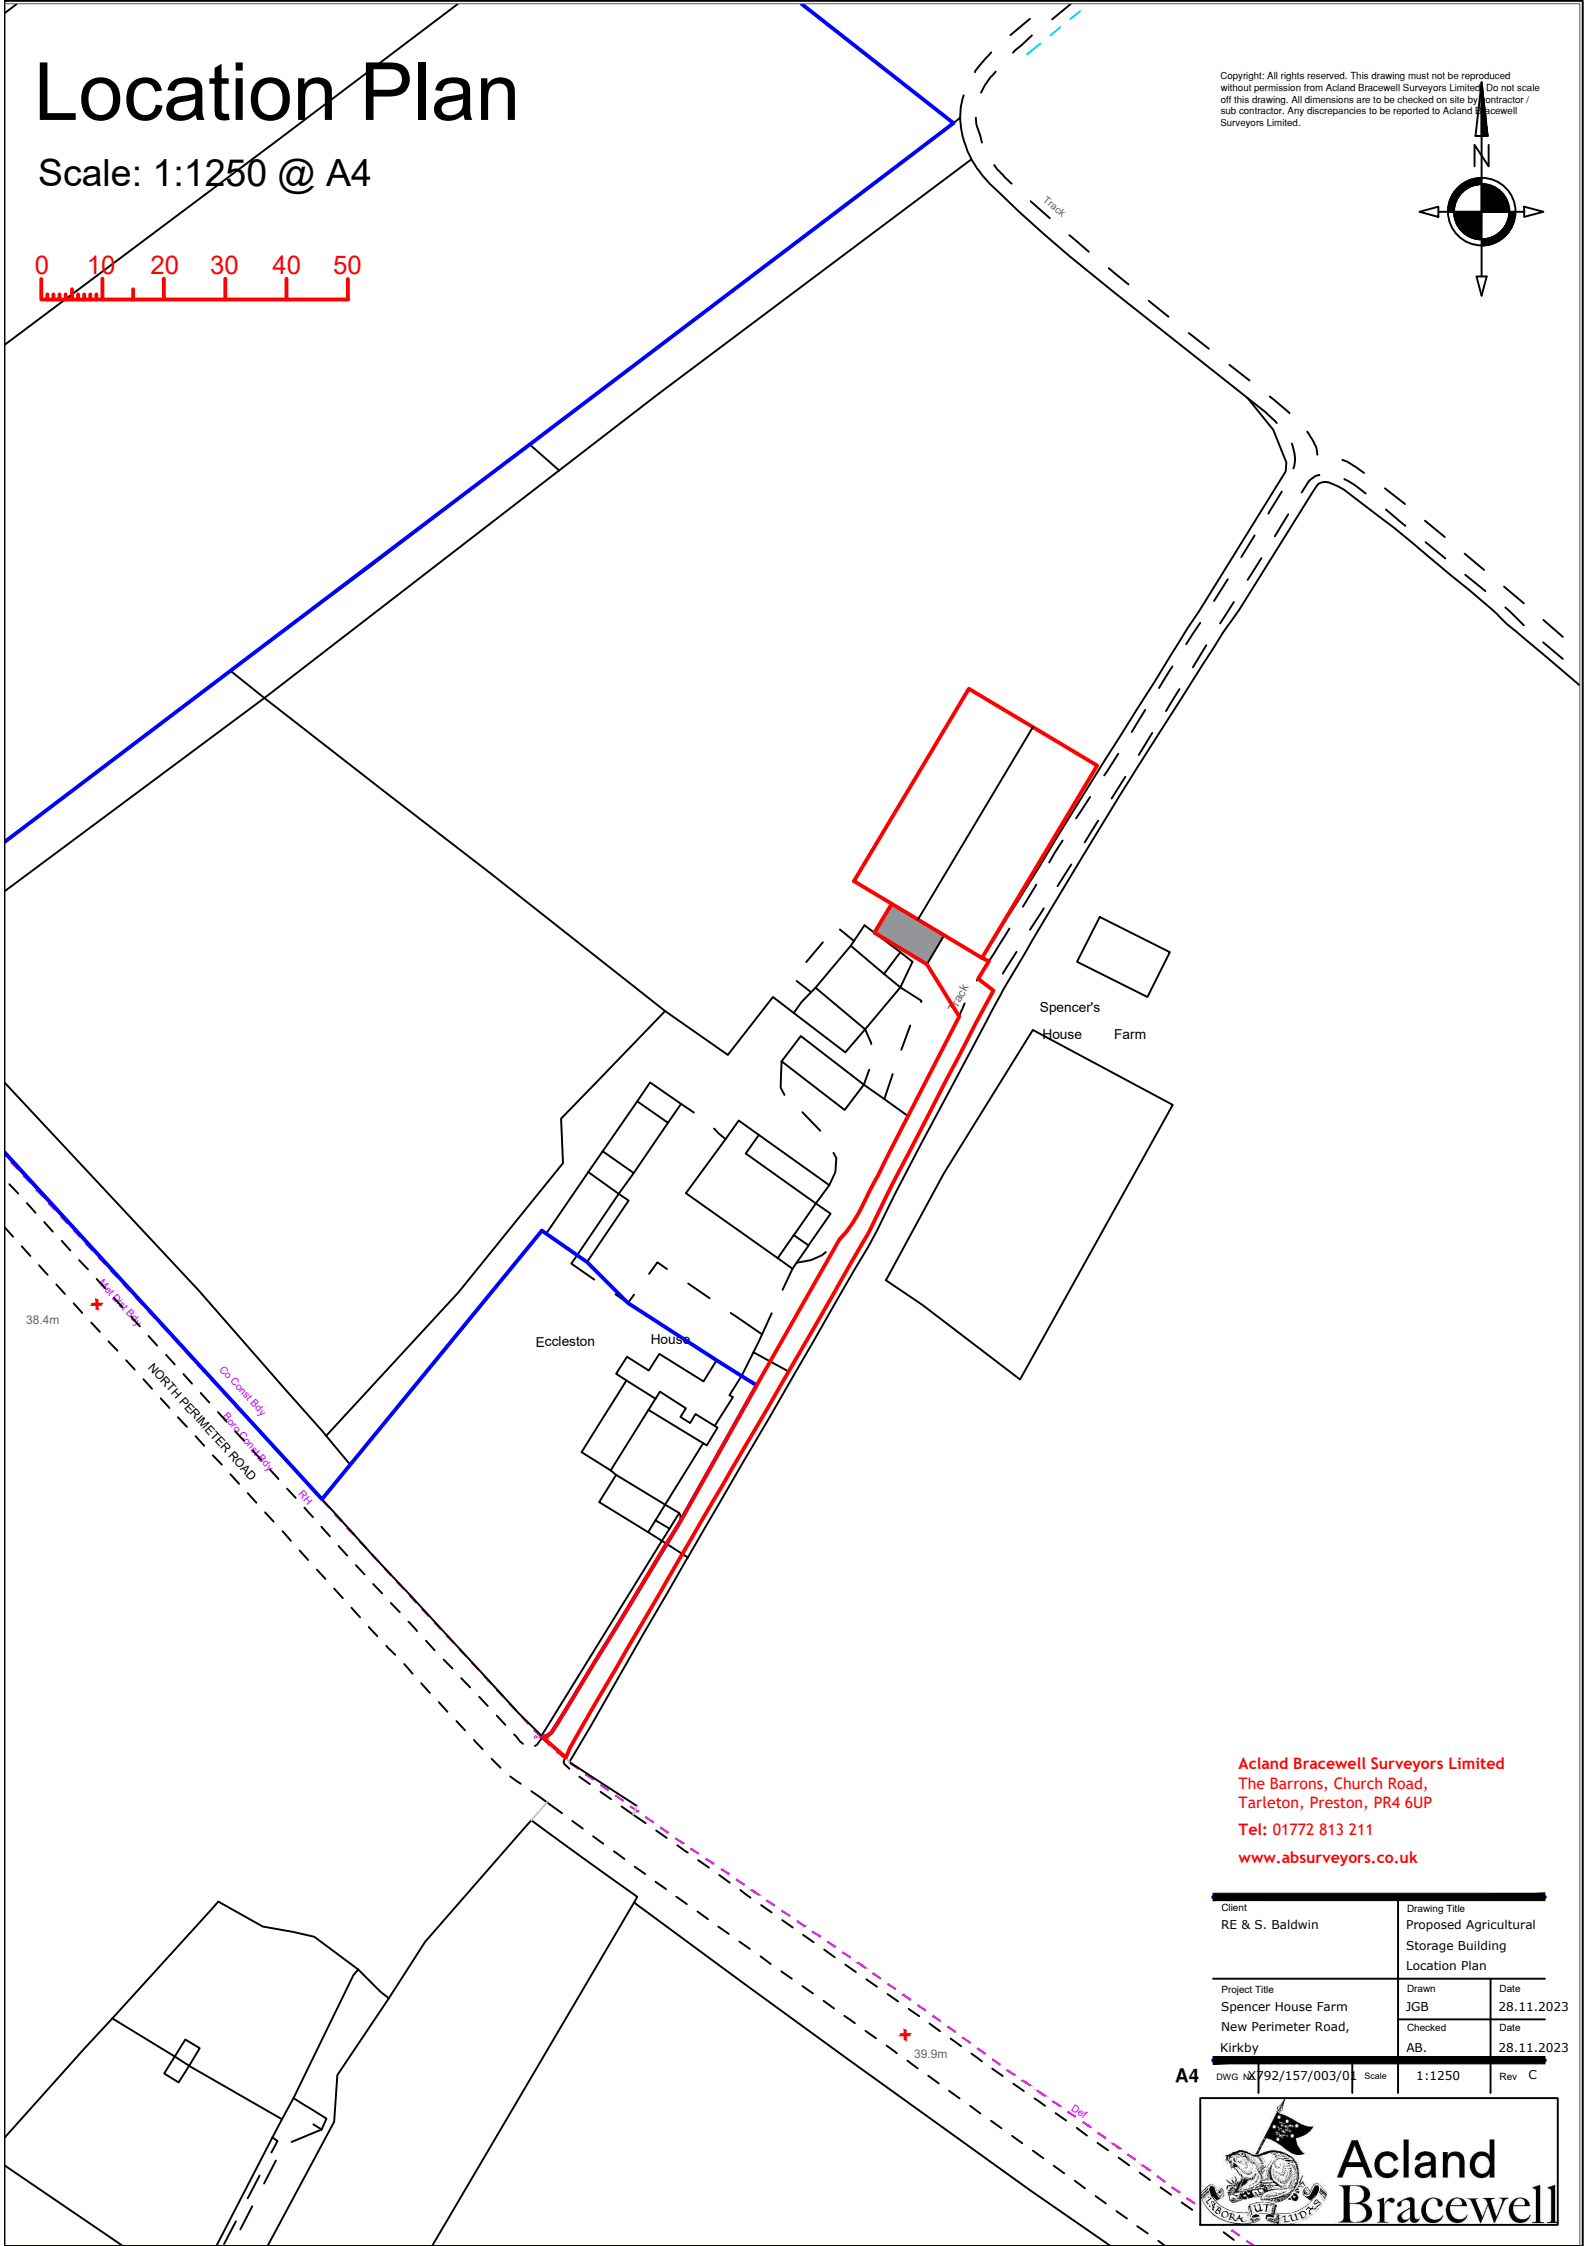


Location Plan

Scale: 1:1250 @ A4

Copyright: All rights reserved. This drawing must not be reproduced without permission from Acland Bracewell Surveyors Limited. Do not scale off this drawing. All dimensions are to be checked on site by contractor / sub-contractor. Any discrepancies to be reported to Acland Bracewell Surveyors Limited.

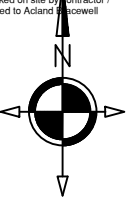

Acland Bracewell Surveyors Limited
 The Barrons, Church Road,
 Tarleton, Preston, PR4 6UP
 Tel: 01772 813 211
www.absurveyors.co.uk

Client RE & S. Baldwin		Drawing Title Proposed Agricultural Storage Building Location Plan	
Project Title Spencer House Farm New Perimeter Road, Kirkby	Drawn JGB	Date 28.11.2023	
	Checked AB.	Date 28.11.2023	
DWG NO 92/157/003/01	Scale 1:1250	Rev C	

