

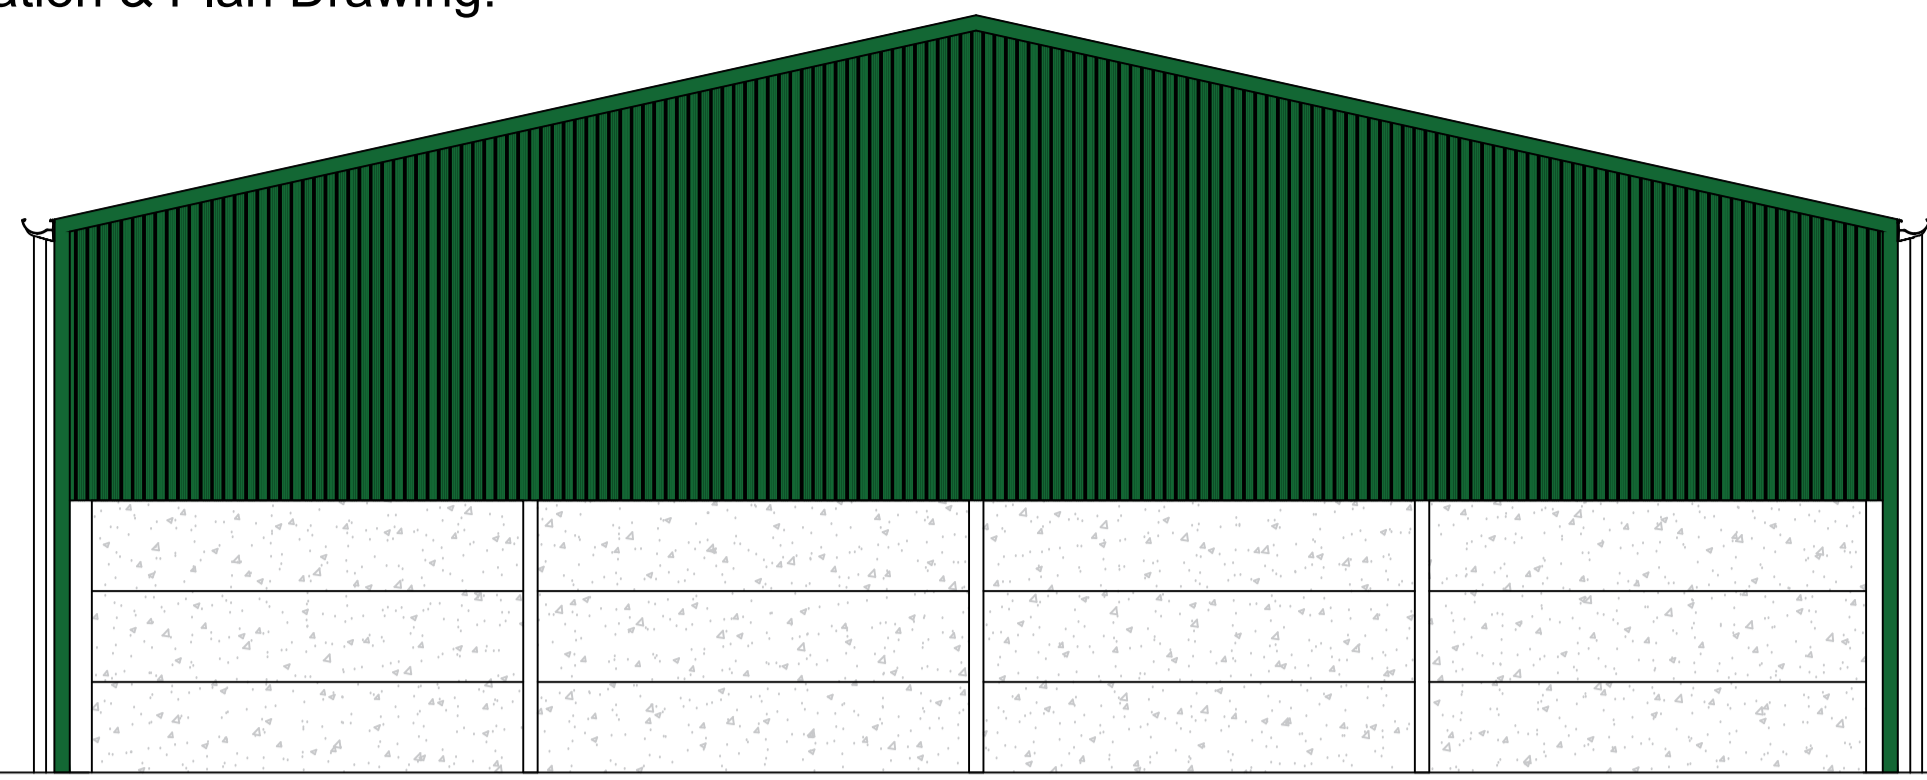


Elevation & Plan Drawing:


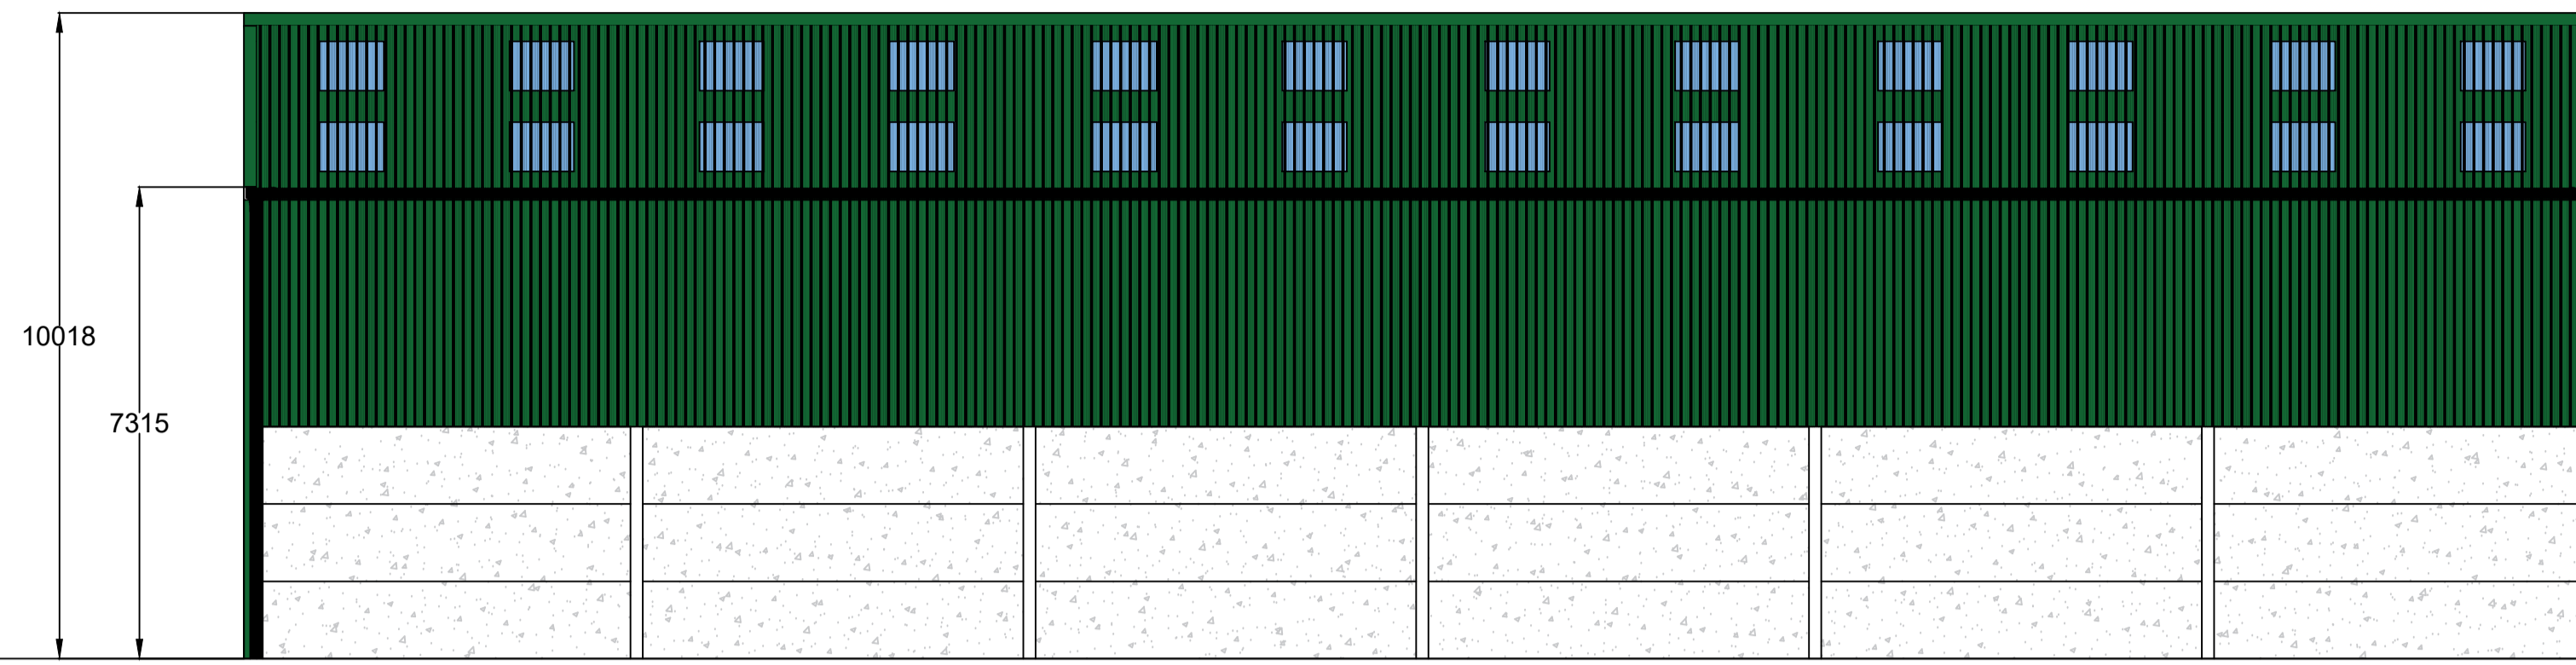


Elevation A:

Scale: 1:100 @ A1

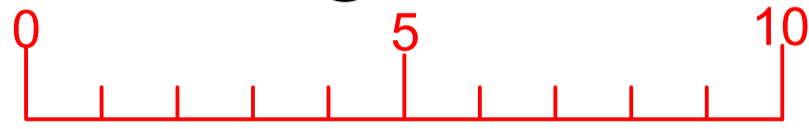

Elevation B:

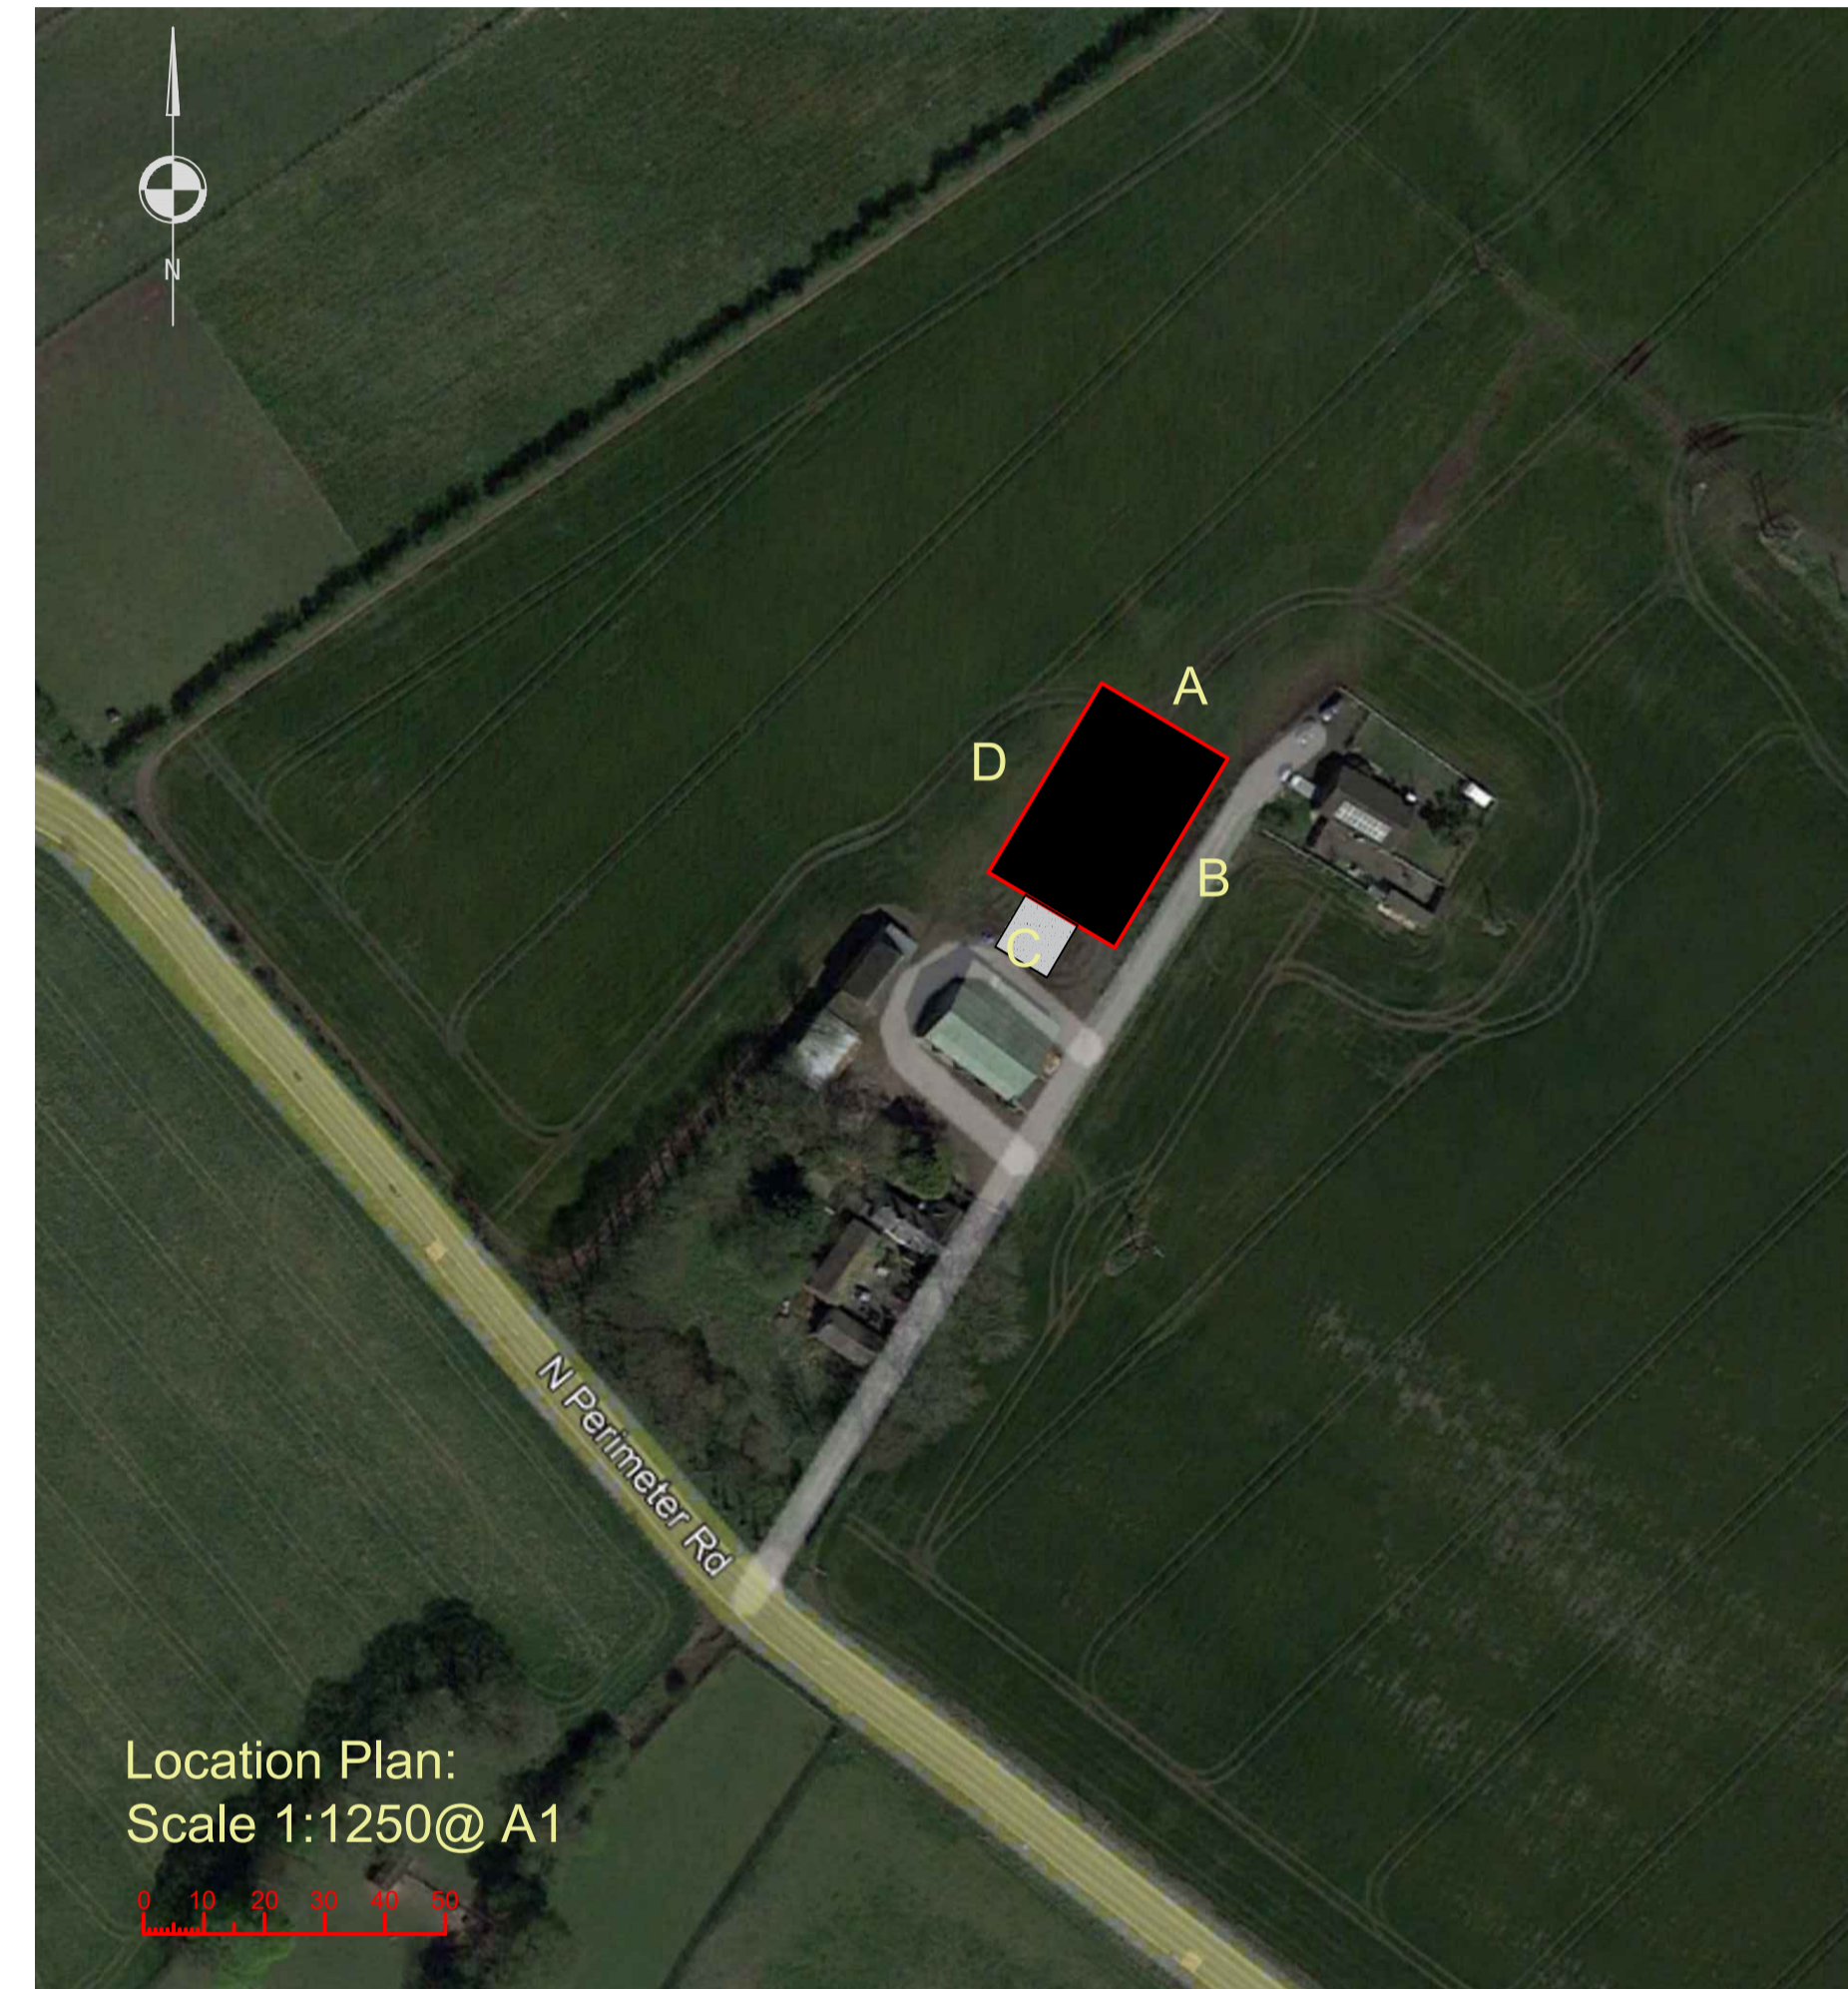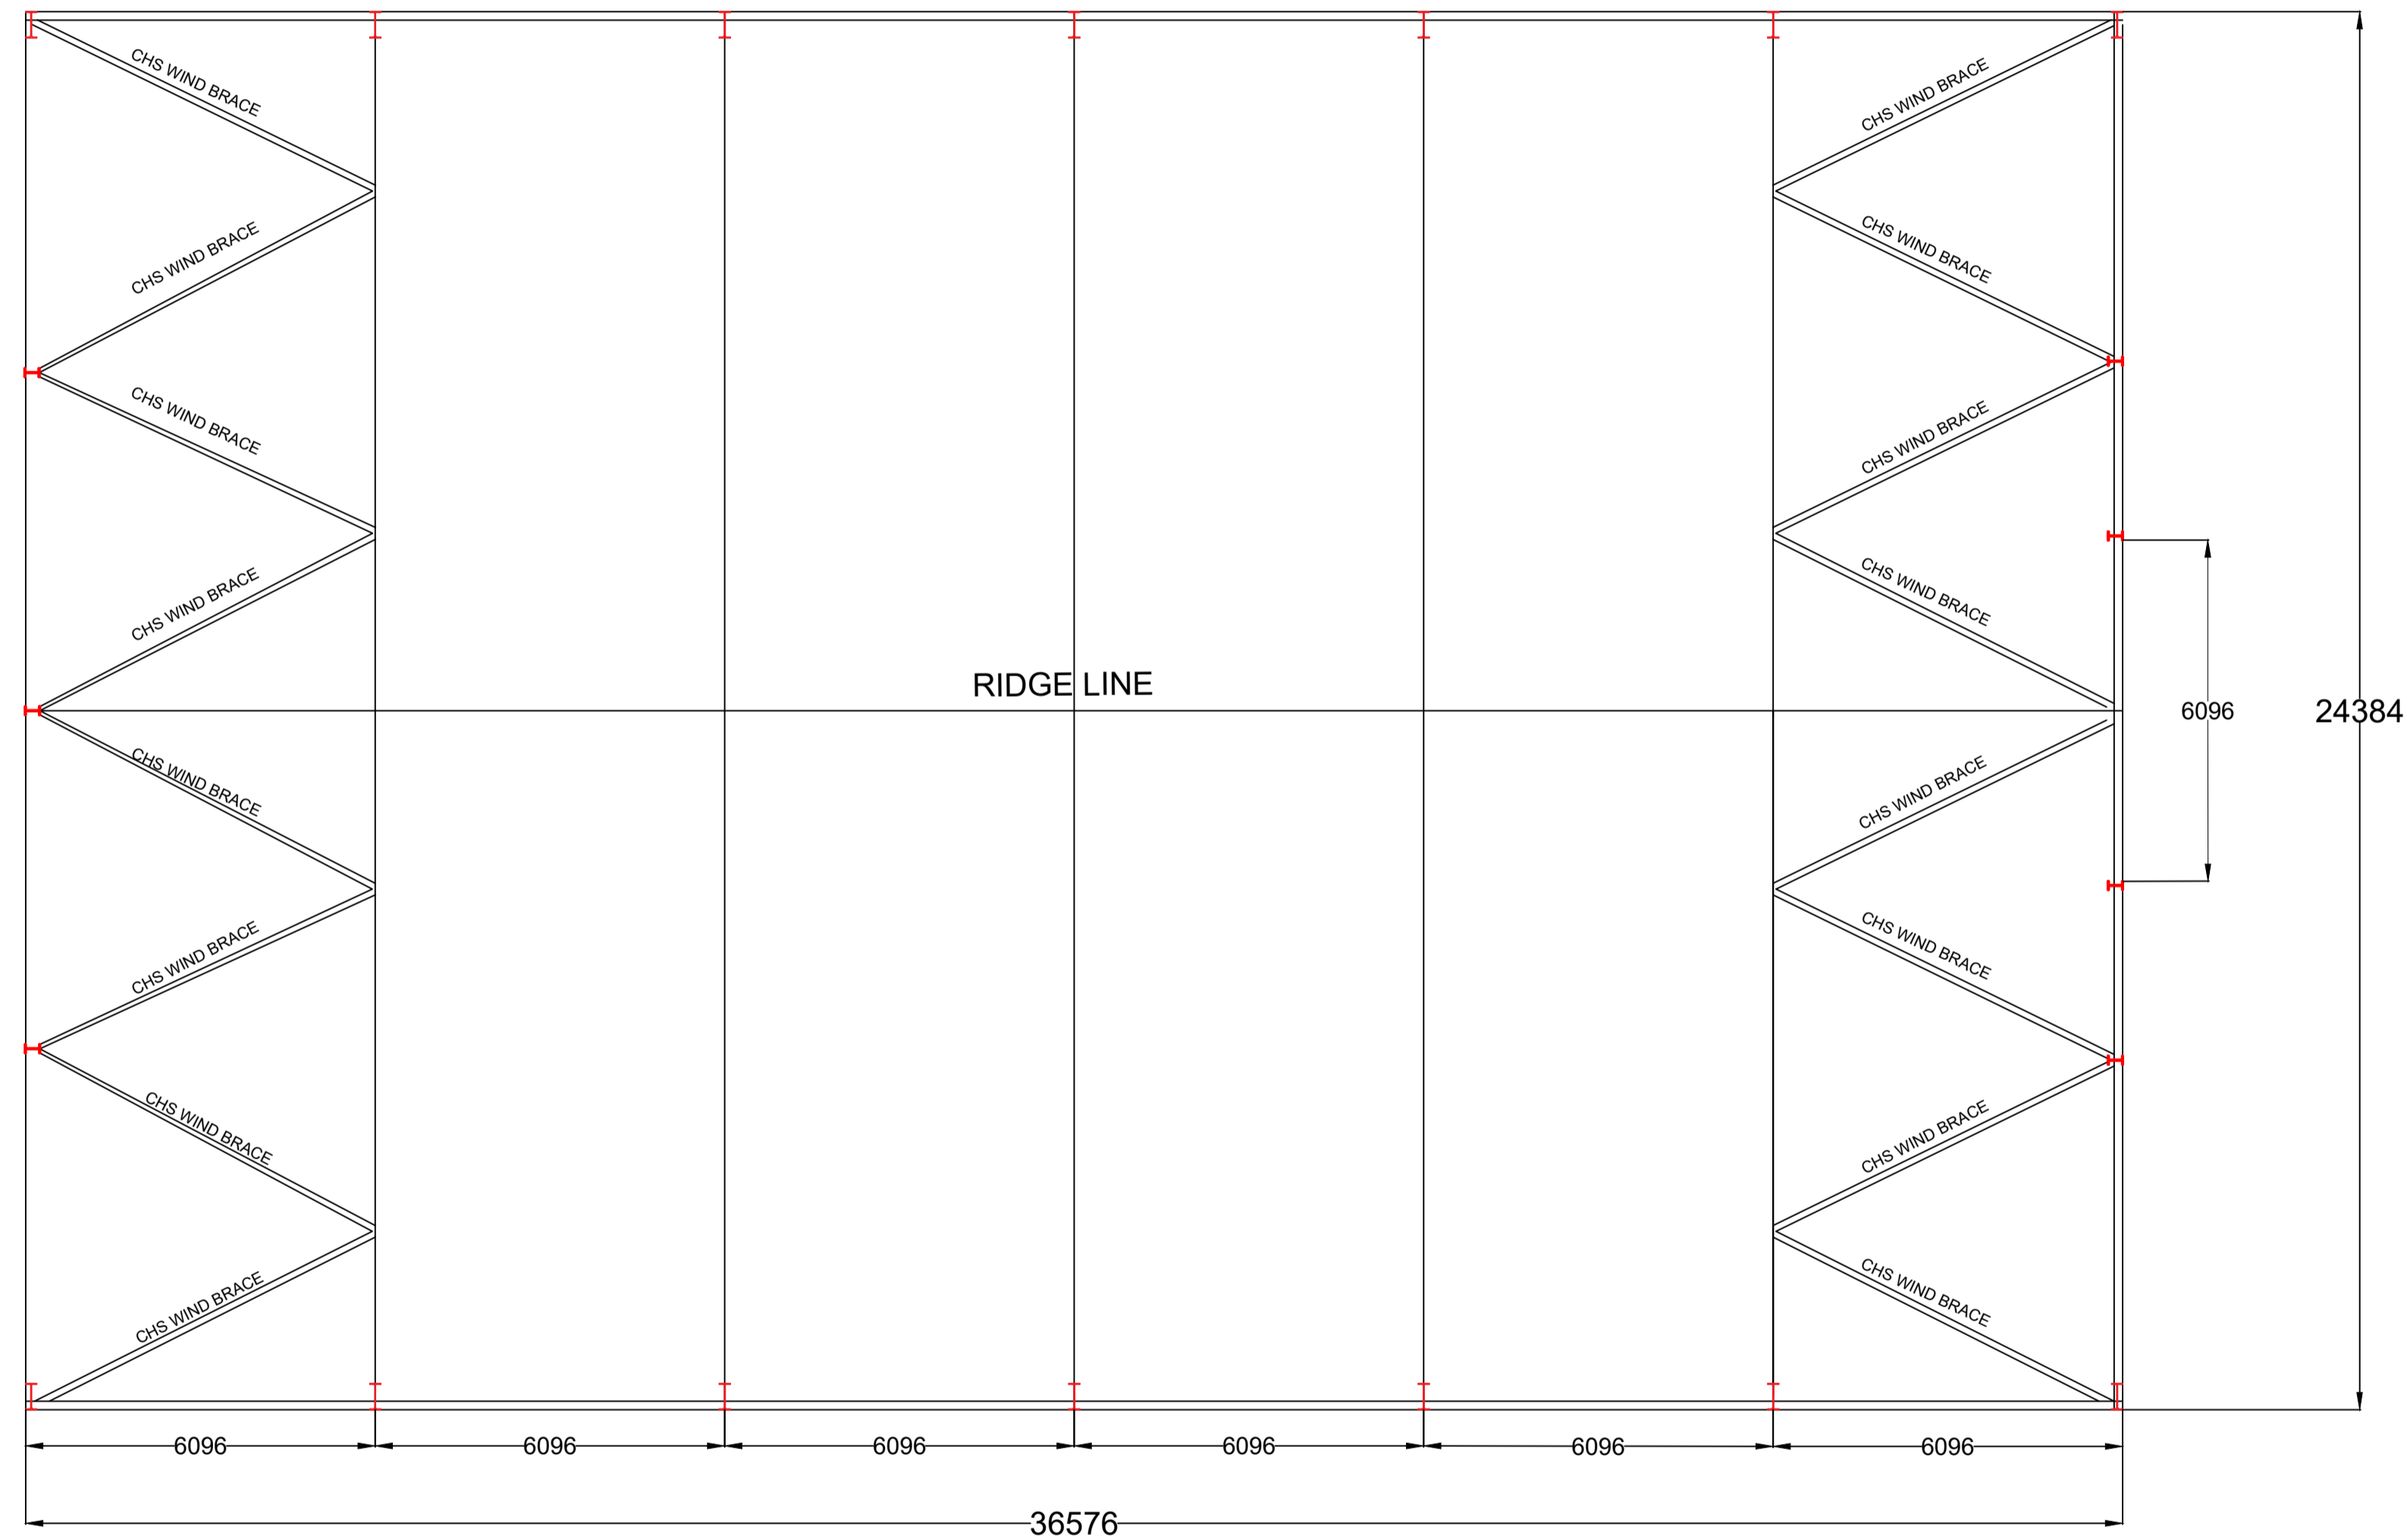

Acland Bracewell
The Barrons, Church Road,
Tarleton, Preston, PR4 6UP
Tel: 01772 813 211
www.absurveyors.co.uk

Notes

1. This Drawing is to be used for planning purposes only and be used in conjunction with other relevant architects and engineers drawings and respective specifications.
2. Until technical approval has been obtained from the relevant Authority, it should be understood that all drawings are PRELIMINARY and NOT FOR CONSTRUCTION.
3. All measurements indicated are in millimeters.

Proposed Materials:


Elevations:
Box Profile Plastisol Coated Metal Sheeting (Juniper Green)
Precast Concrete Panels to 3.6m (180mm x 6096mm x 1200mm) x 3
Plastisol Coated Metal Flashing's

Roof:
Box Profile Plastisol Coated Metal Sheeting Anti Condensation (Juniper Green)
GRP Roof Lights


Copyright: All rights reserved. This drawing must not be reproduced without permission from Acland Bracewell Surveyors Limited. Do not scale off this drawing. All dimensions are to be checked on site by contractor / sub contractor. Any discrepancies to be reported to Acland Bracewell Surveyors Limited.

Rev	Date	Revision notes	By

DWG No: X792/157/00303	Scale: As Shown	Rev: A
Client: Mr. S. Baldwin	Drawing Title: Proposed Grain Store	
Project Title: Spencer House Farm North Perimeter Road, Kirkby, L33 3AP	Drawn: JGB	Date: 09.10.2023
	Checked: RJR	Date: 09.10.2023

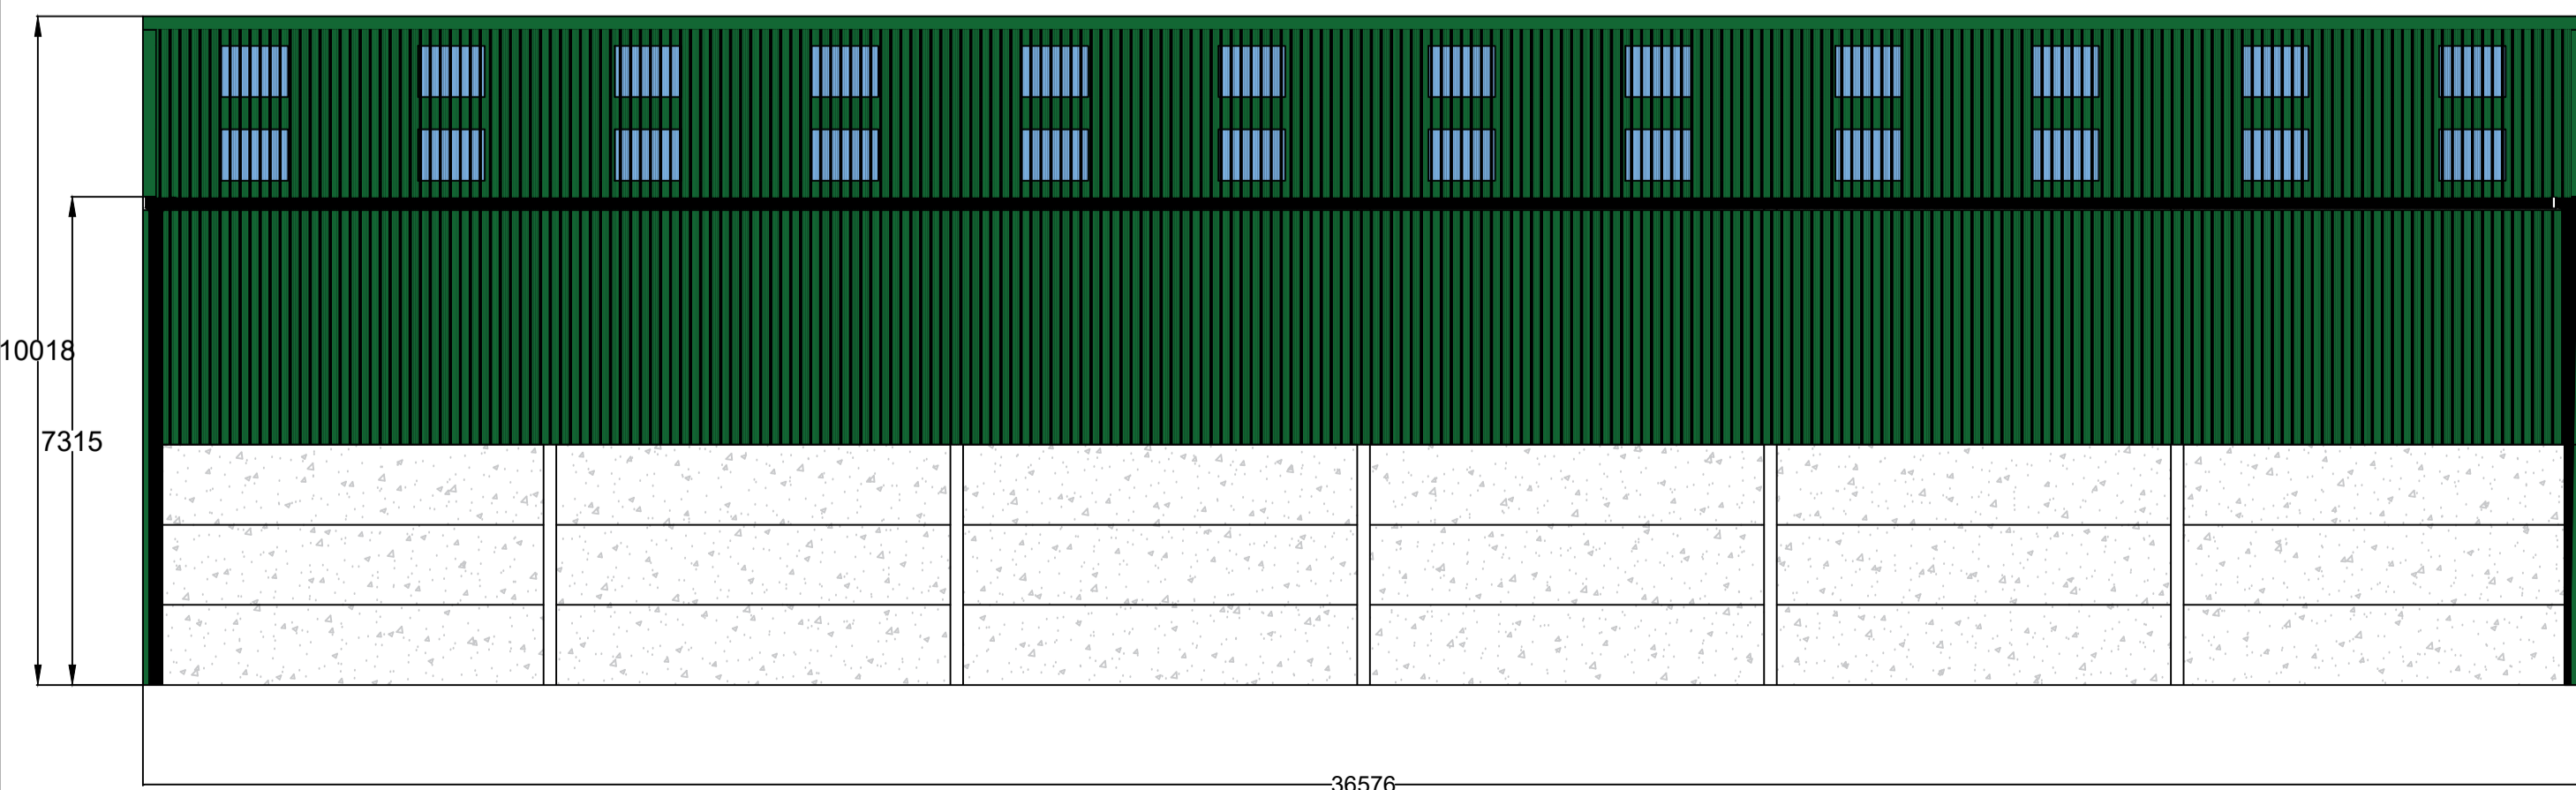

Elevation D:

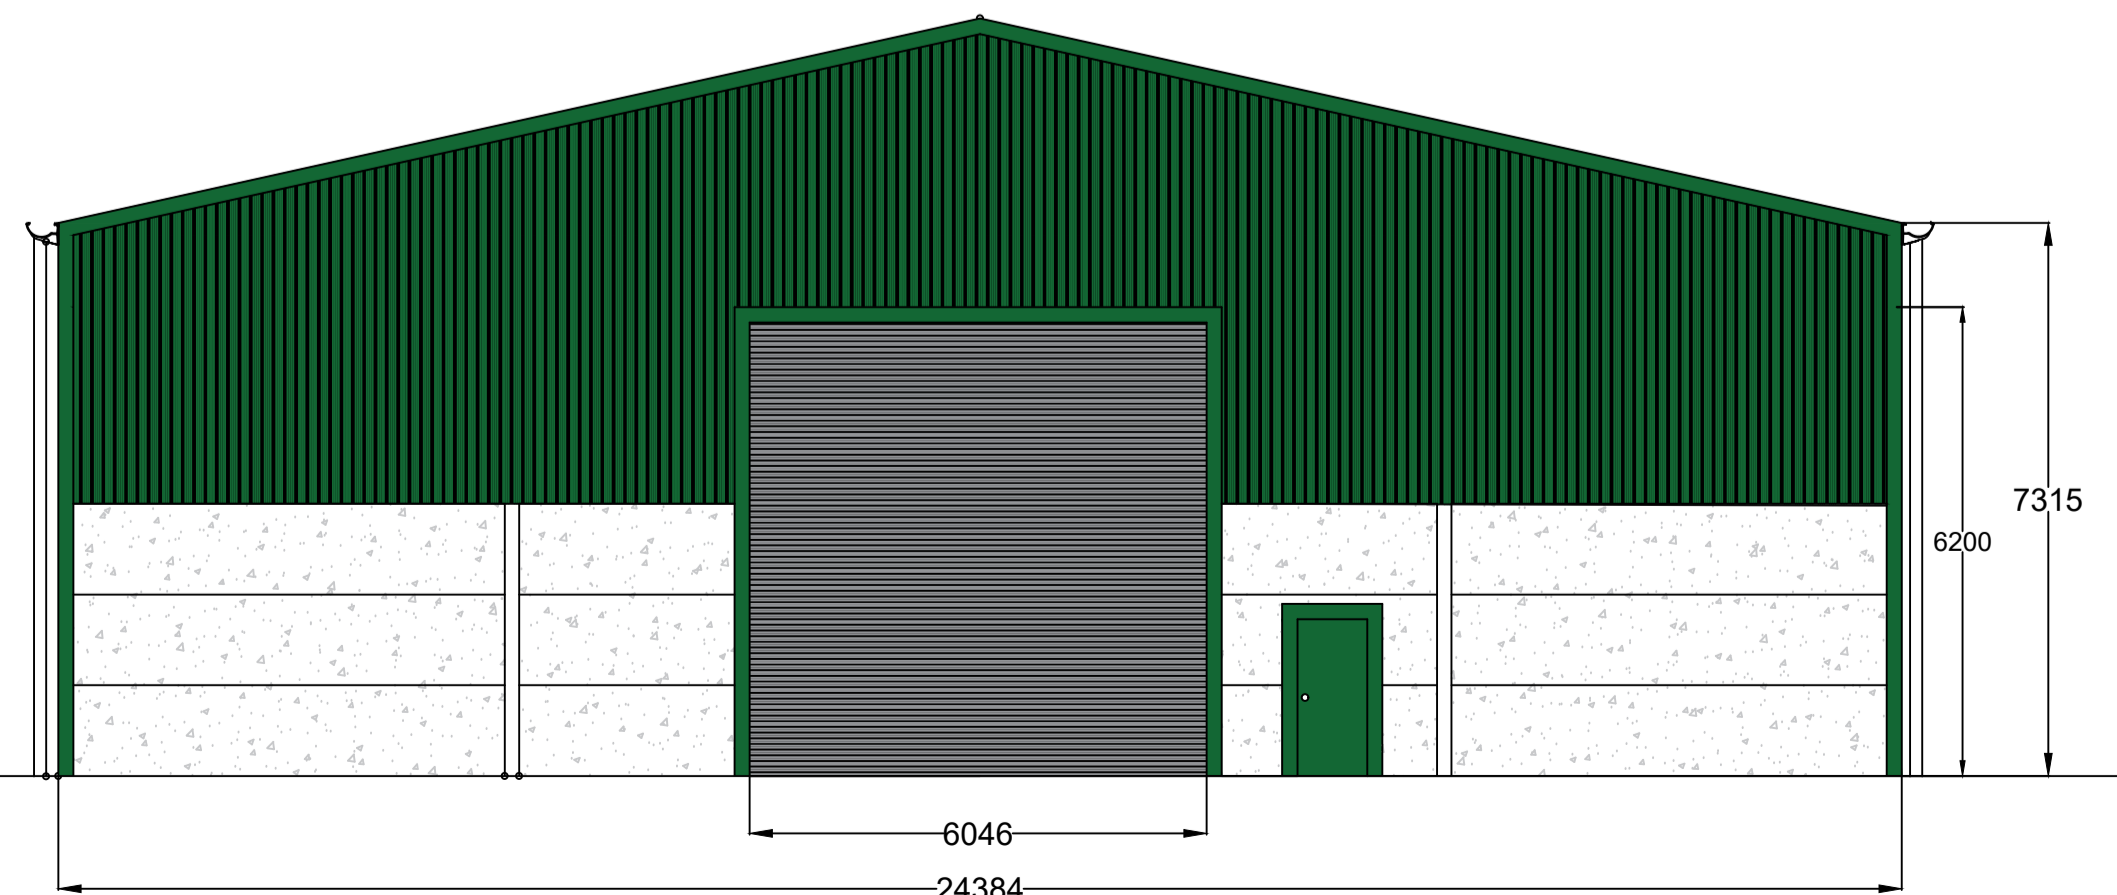

Elevation C: