Copyright of this drawing, the design and anything constructed from it is vested in the Architects and may not be produced without their written permission.


This design is site specific and may not be reproduced on any other site without the Architects written permission


Only figured dimensions are to be used for construction purposes. This drawing is to be read in conjunction with all relevant details for the project. All dimensions are to be checked on site prior to commencement, any discrepancy is to be reported to the Architect or Contract Administrator


All dimensions in millimeters unless noted otherwise


This drawing is provided in e-mail/file format as a guide only. The user should produce their own drawings and verify all dimensions and details. The Architects do not accept any responsibility for any discrepancies which may exist. If this is not acceptable to the recipient the drawing files must be returned unused, together with a written communication declining the acceptance of this condition.

This drawing is to be used solely for Planning purposes only, any other use is strictly forbidden.

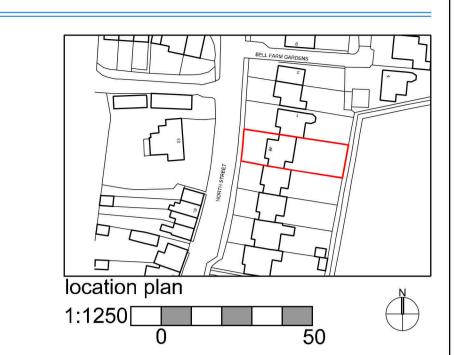

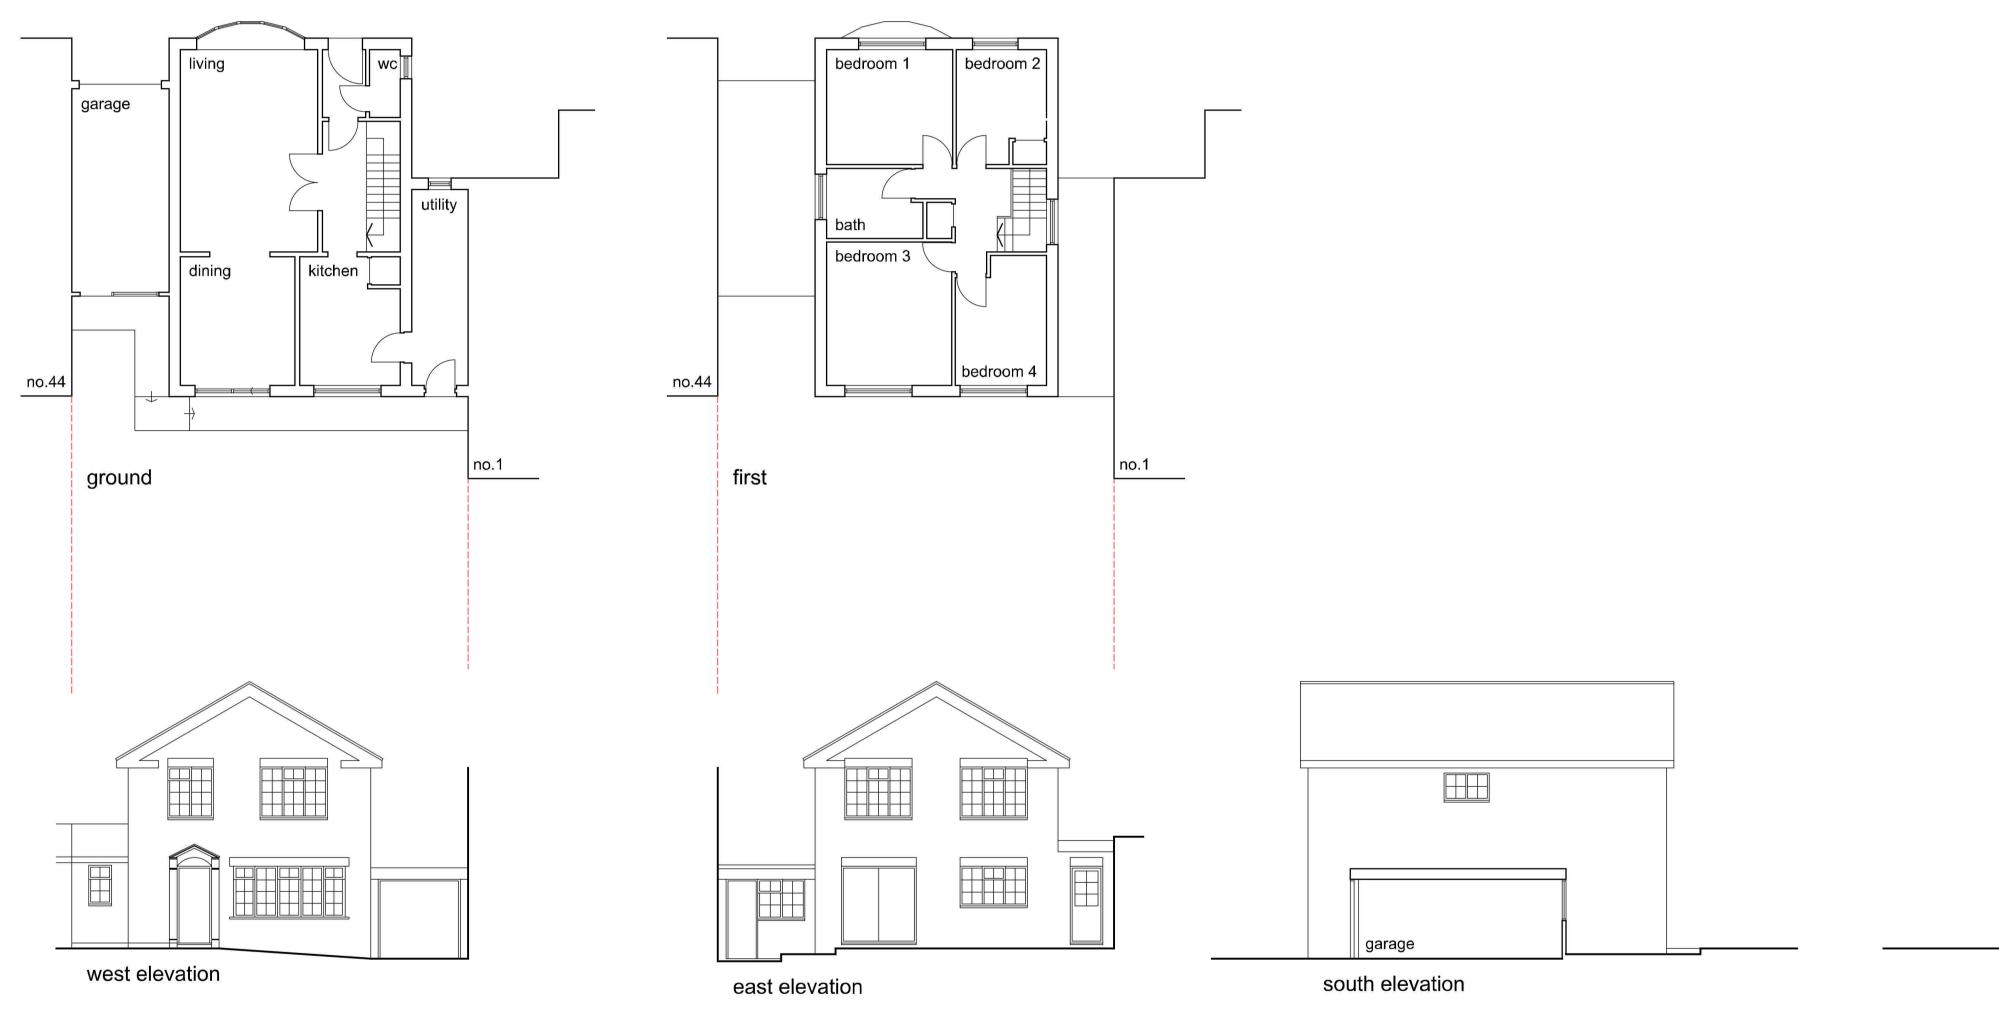

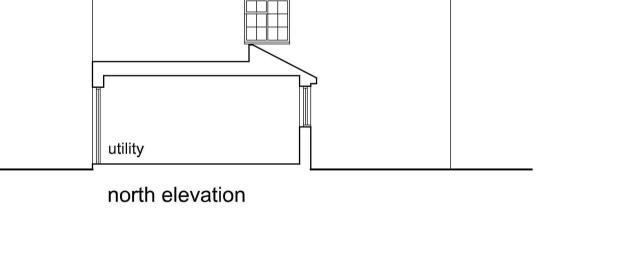

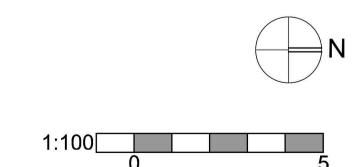

House extension

46 North Street, Barming

As existing

Preliminary

For Approval
Information

Tender Construction As-Built

Revisions

Project House extension

Client M Dosanjh

Site 46 North Street, Barming

Title As existing

Scale at A1 1:100

Oct 23

Sub Rosa Architecture Ltd
The Studio 52 Pine Avenue Gravesend DA12 1QZ

Sub Rosa Architecture Ltd
The Studio 52 Pine Avenue Gra
t: 01474 747707
e: curious@subrosaa.co.uk
DRAWING NUMBER

23 - 1430 - 10