


# Location Plan

Site Address: Easting: 332606 Northing: 431702

Date Produced: 22-Nov-2023

Scale: 1:1250 @A4

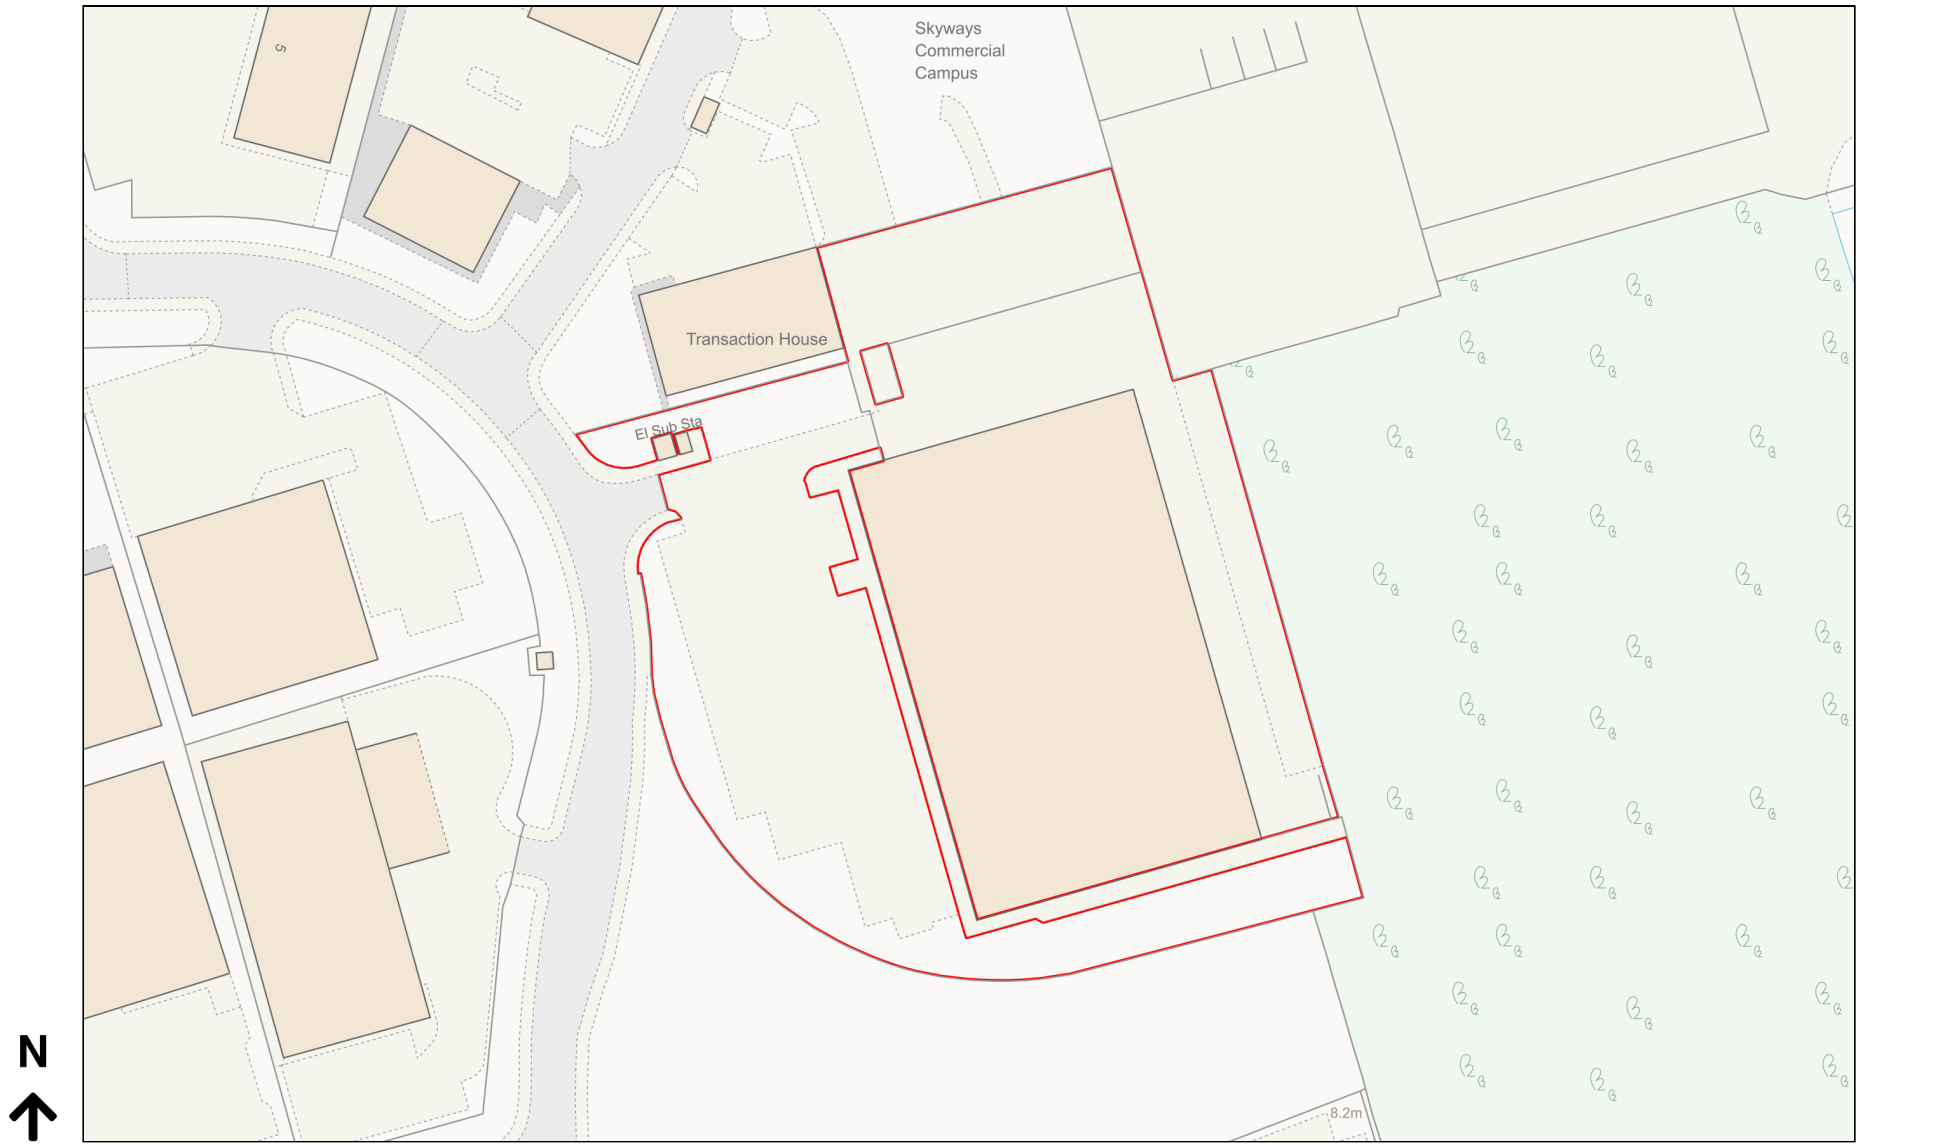

Planning Portal Reference: PP-12621800v1