
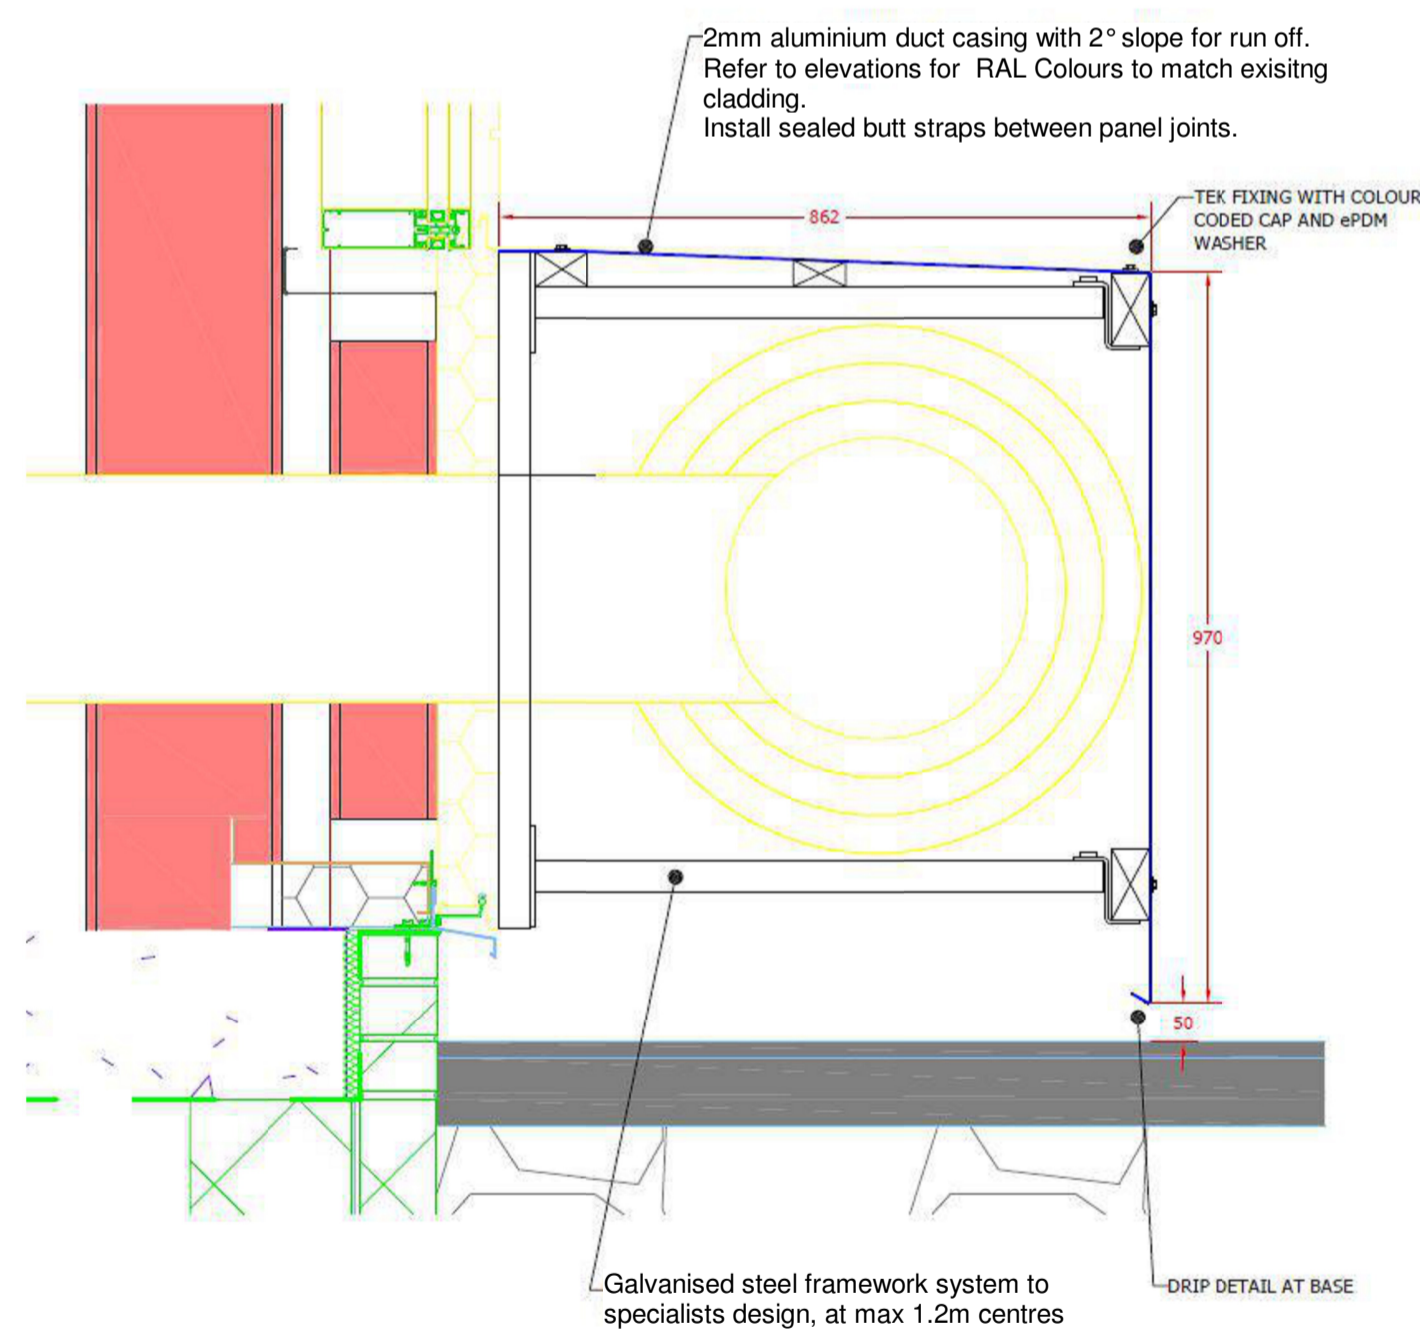


0m 2m 4m 6m 8m
 Drawing Scale 1:100 @ A1
 This drawing is subject to copyright and is not to be reproduced in part or whole without approval. Do not scale this drawing - check all dimensions on site.

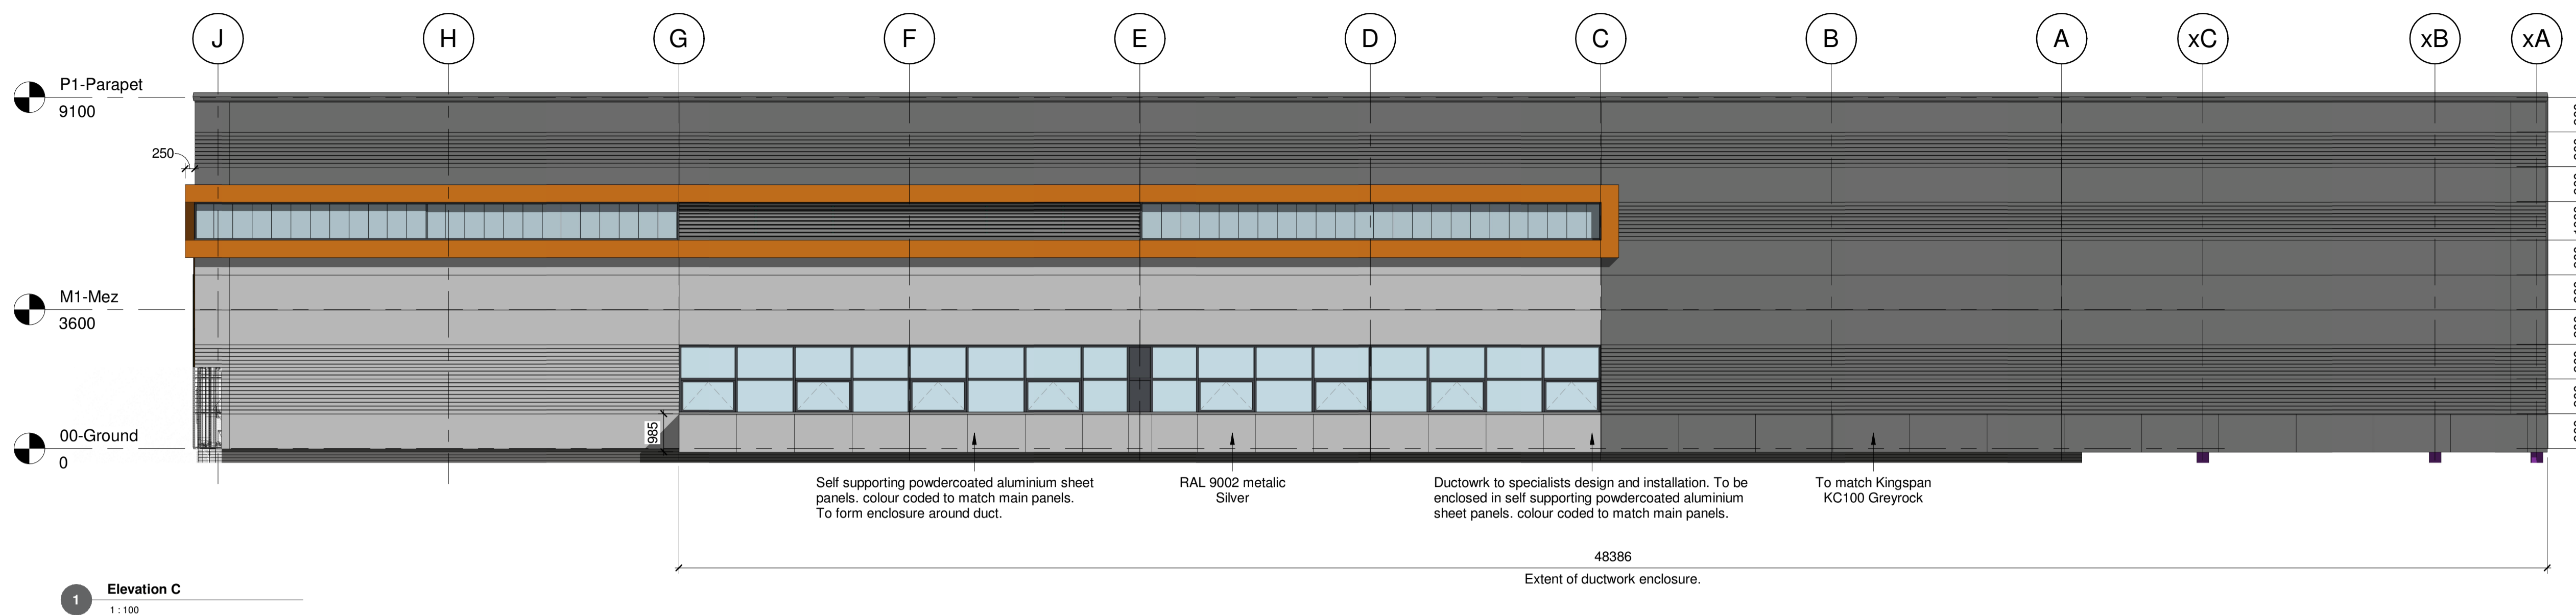

G01	ISSUED FOR CONSTRUCTION	JKB	05-08-2021
P3	MANUFACTURER SPECIFICS OMITTED	JKB	15-07-2021
P2	TITLE BLOCK UPDATED	JKB	24-06-2021
P1	ISSUED FOR TENDER	JKB	05-08-2020

Rev	Description	By	Date
-----	-------------	----	------

Cassidy+Ashton C+A
 www.cassidyashton.co.uk
 Architecture + Building Surveying + Town Planning

7 East Cliff, Preston, Lancashire, PR1 3JE T: 01772 258 356
 10 Hunters Walk, Canal Street, Chester, CH1 4EB T: 01244 402 900
 St Andrews Business Centre, Mold, Flintshire, CH7 1XB T: 01352 706 244

Client
Eric Wright Construction.

Project
**Fit out for Multiply Ltd,
 Plot 22 - Blackpool Enterprize Zone**

Drawing Title
External Duct Casing Details

Drawn by **JKB** Checked by _____ Date **17-07-2020**

Subsidiary **A - CONSTRUCTION** Scale @ A1 **1 : 100**

9341 **BEZ-CAA-V1-XX-DR-A-7036** **C01**

C+A JOB NO. PROJECT - ORIGINATOR - VOL. - LEVEL - TYPE - ROLE - NUMBER REV.